
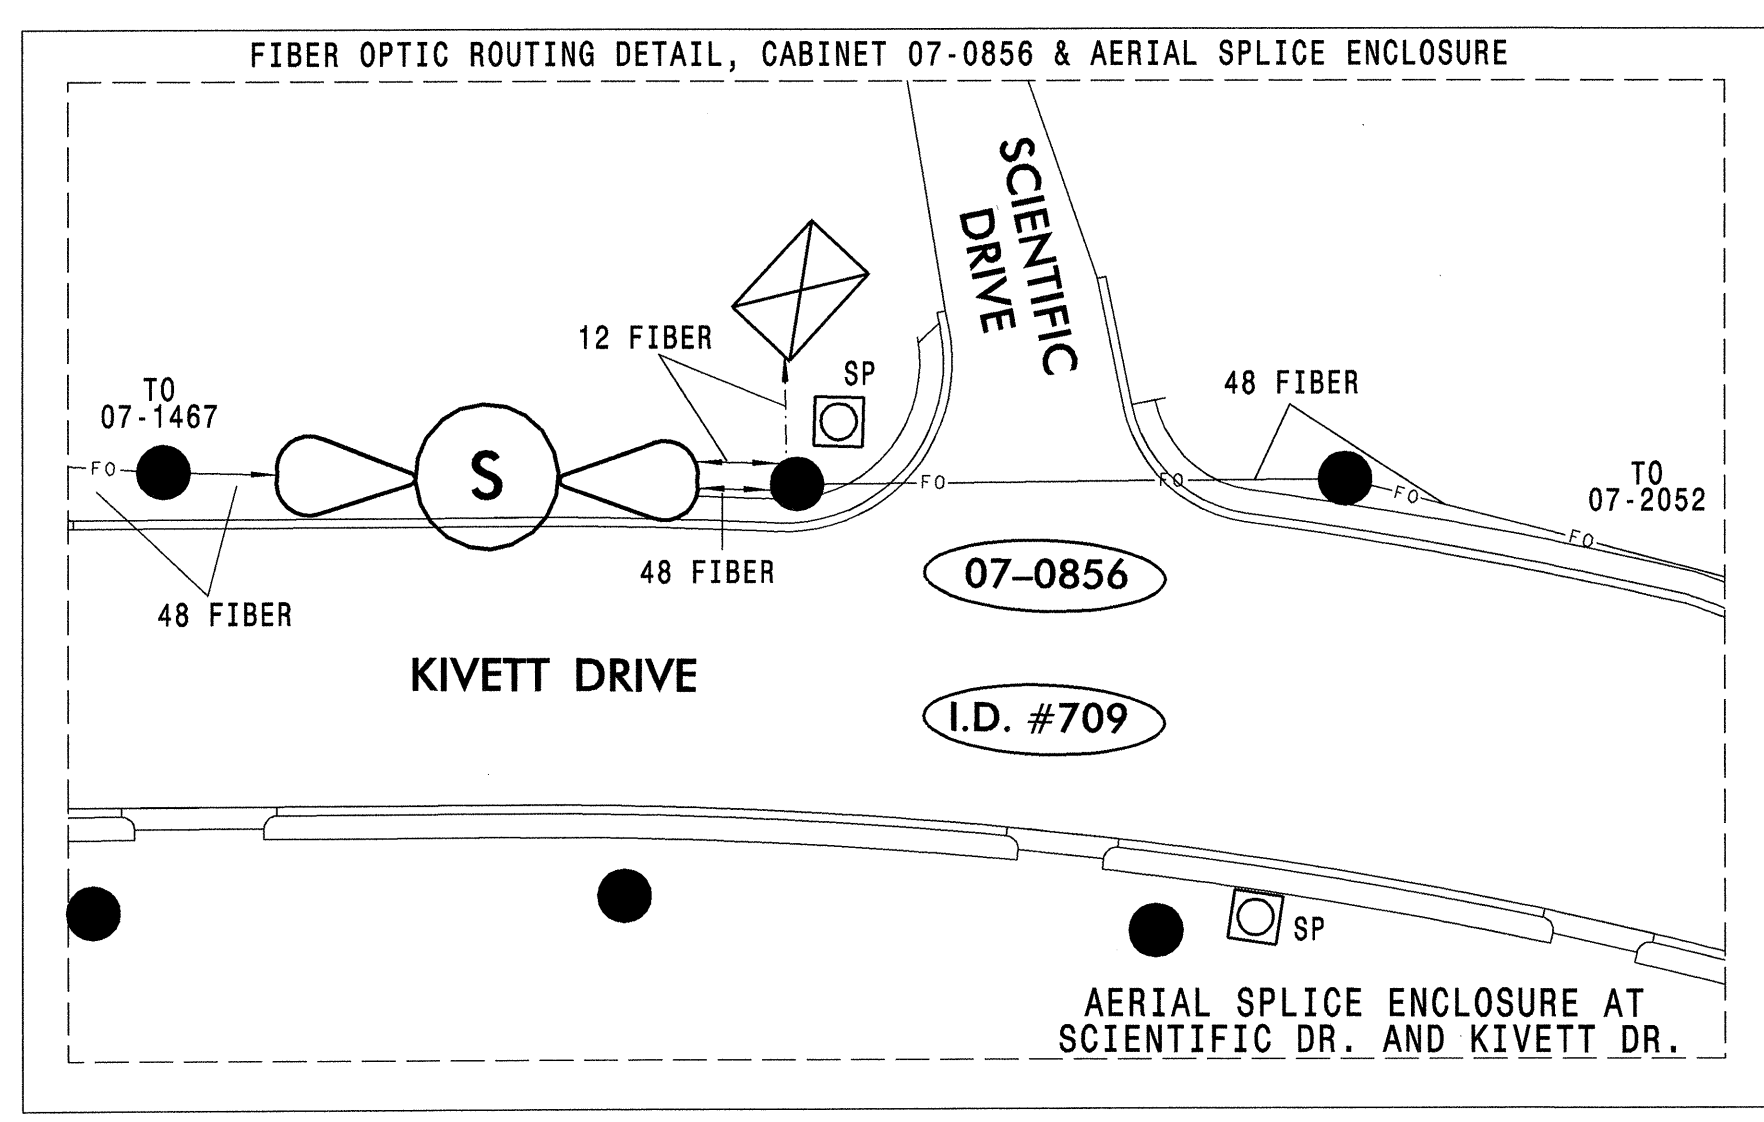


PHASE 1

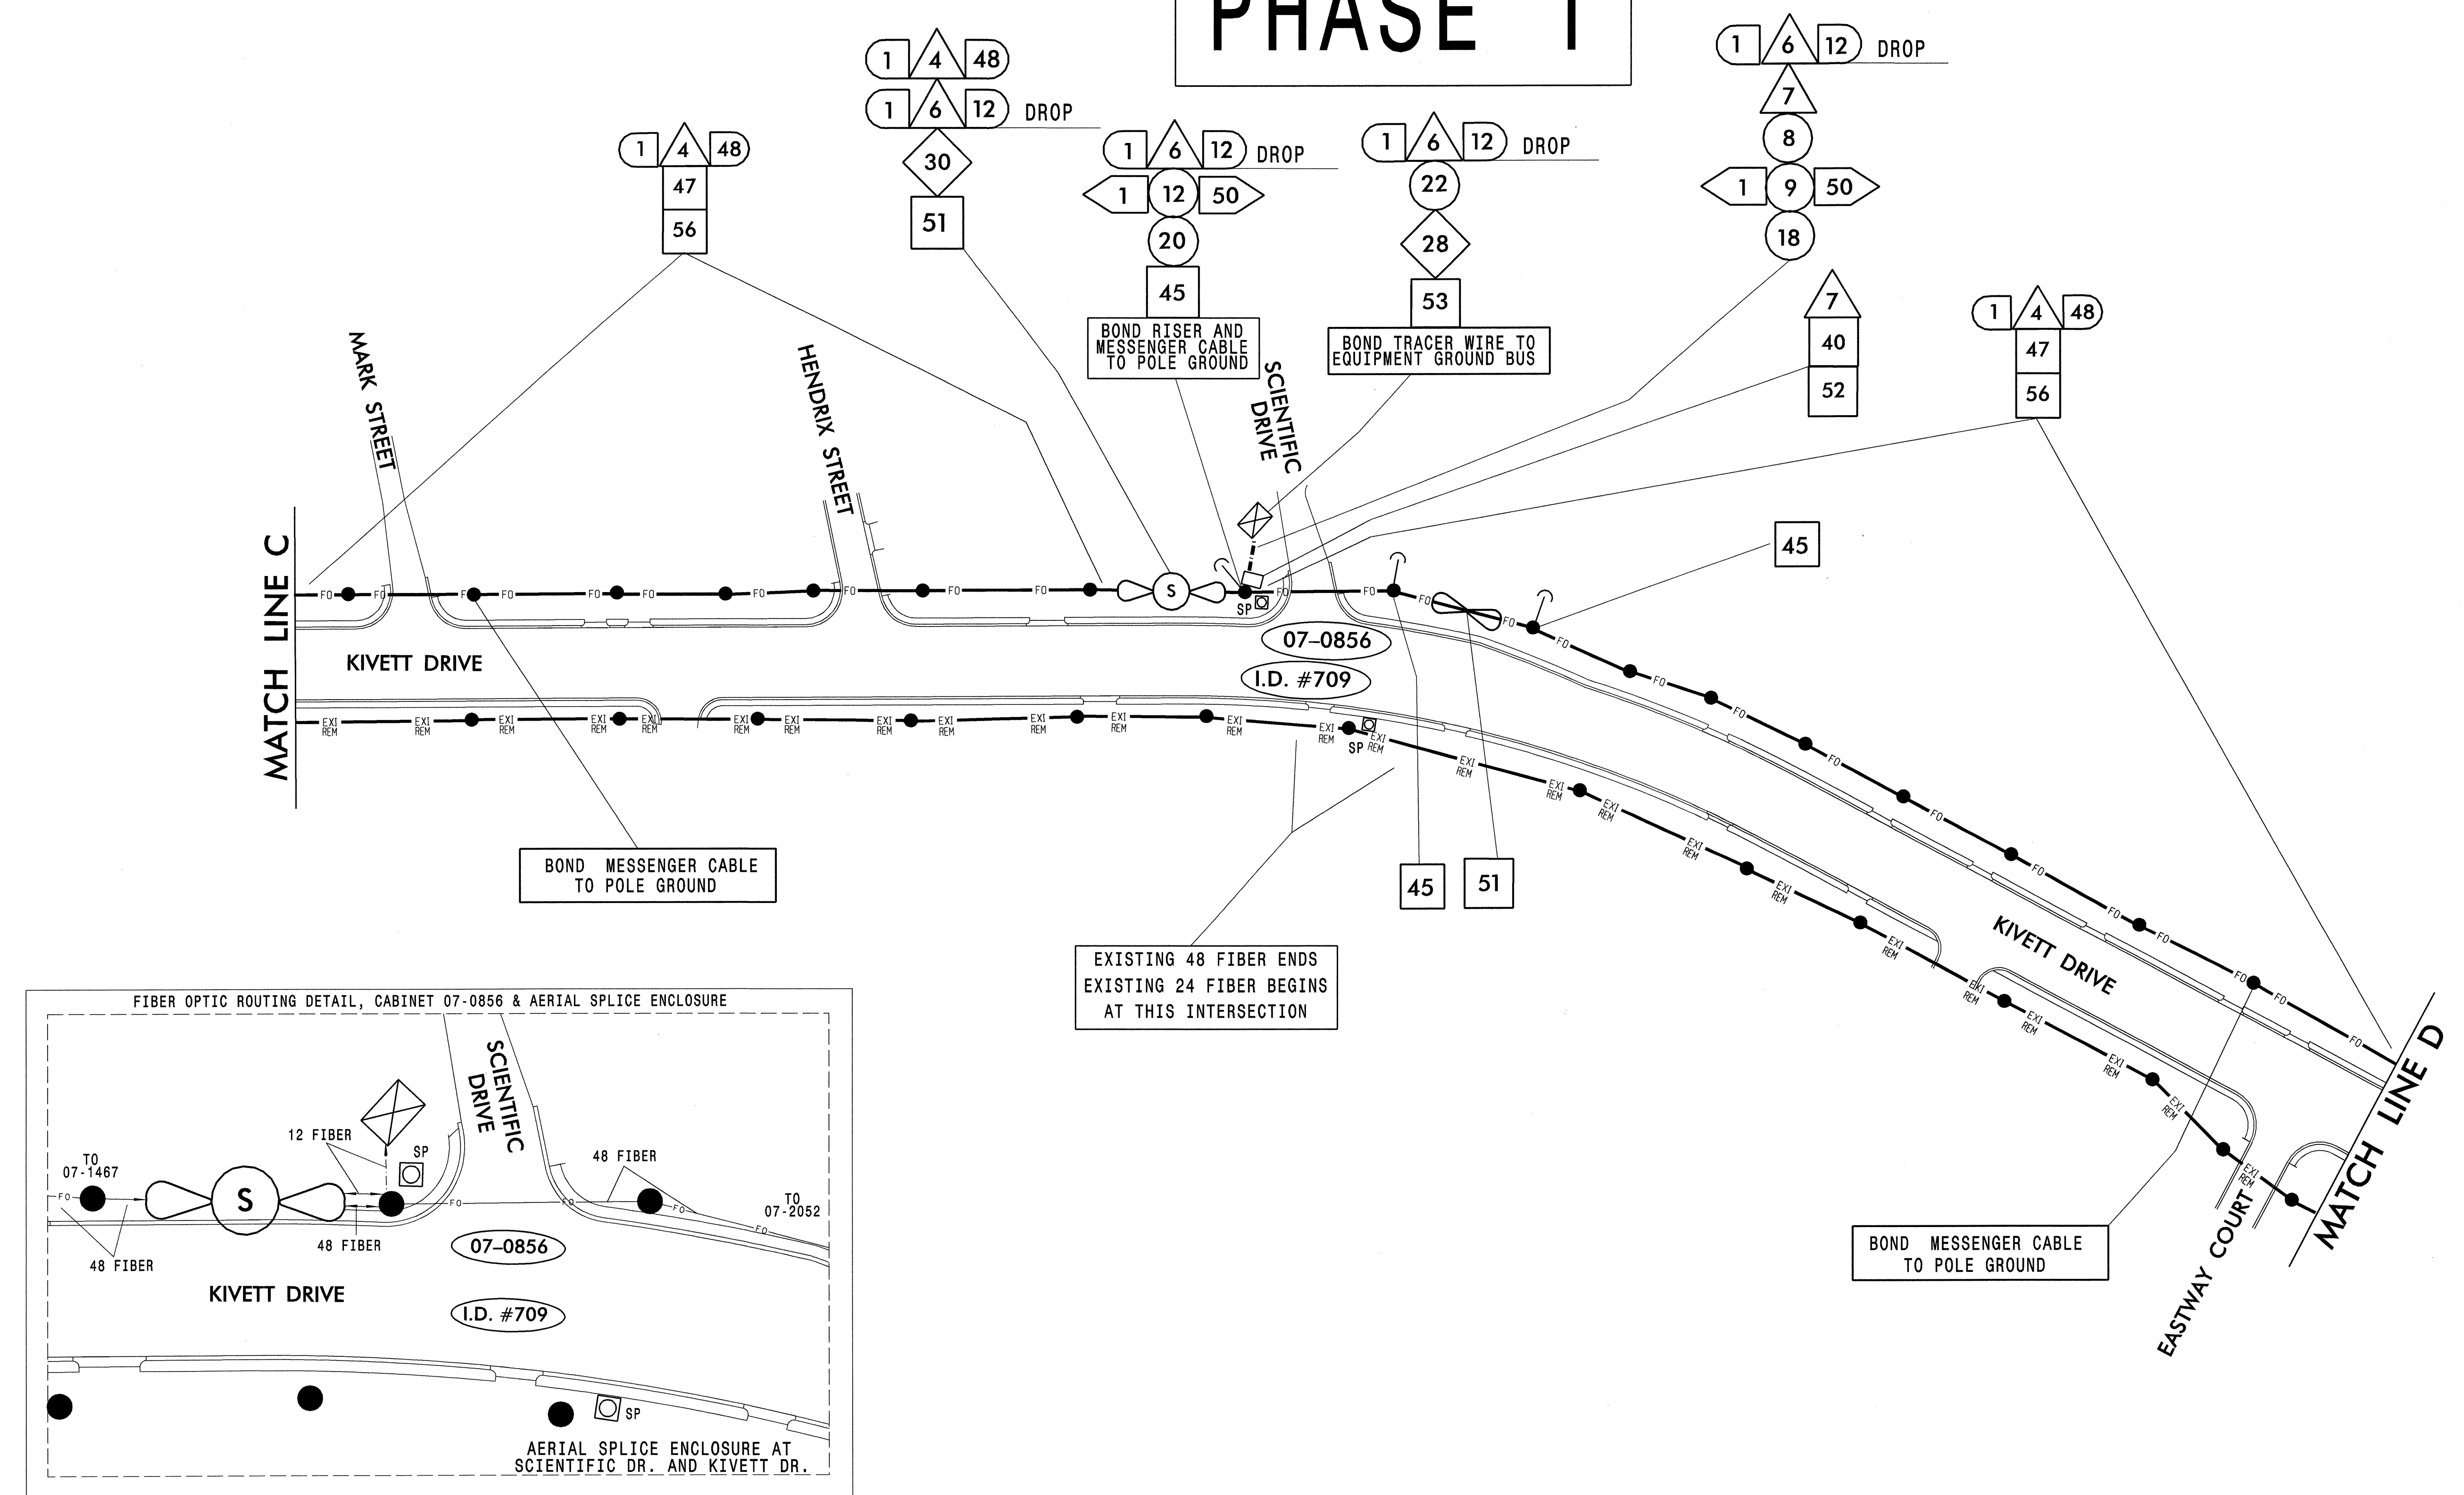

ALL NCDOT COMMUNICATIONS CABLE ATTACHMENT POINTS ARE 1 METER (40 INCHES) BELOW POWER (FRONT SIDE OF POLE) UNLESS OTHERWISE NOTED.

<p>PLANS PREPARED BY : RUMMEL KLEPPER & KAHL, LLP <i>consulting engineers</i> 5800 FARINGDON PLACE SUITE 105 RALEIGH, NORTH CAROLINA 27609-3960 FOR DIVISION OF HIGHWAYS</p>	<p>Prepared for the Offices of:</p> <p>122 N. McDowell St., Raleigh, NC 27605</p>	<p>COMMUNICATIONS CABLE AND CONDUIT ROUTING PLANS</p>		<p>SEAL</p> <p>DATE: 7-7-09</p>			
		<p>DIVISION 07 GUILFORD COUNTY HIGH POINT</p> <p>PLAN DATE: 05-15-04 REVIEWED BY: D. W. MORTON</p> <p>PREPARED BY: C. B. HOLDEN RK&K PROJECT NO. 302-079-SIG6</p>	<table border="1"> <tr> <th>REVISIONS</th> <th>INIT.</th> <th>DATE</th> </tr> <tr> <td> </td> <td> </td> <td> </td> </tr> </table>		REVISIONS	INIT.	DATE
REVISIONS	INIT.	DATE					