
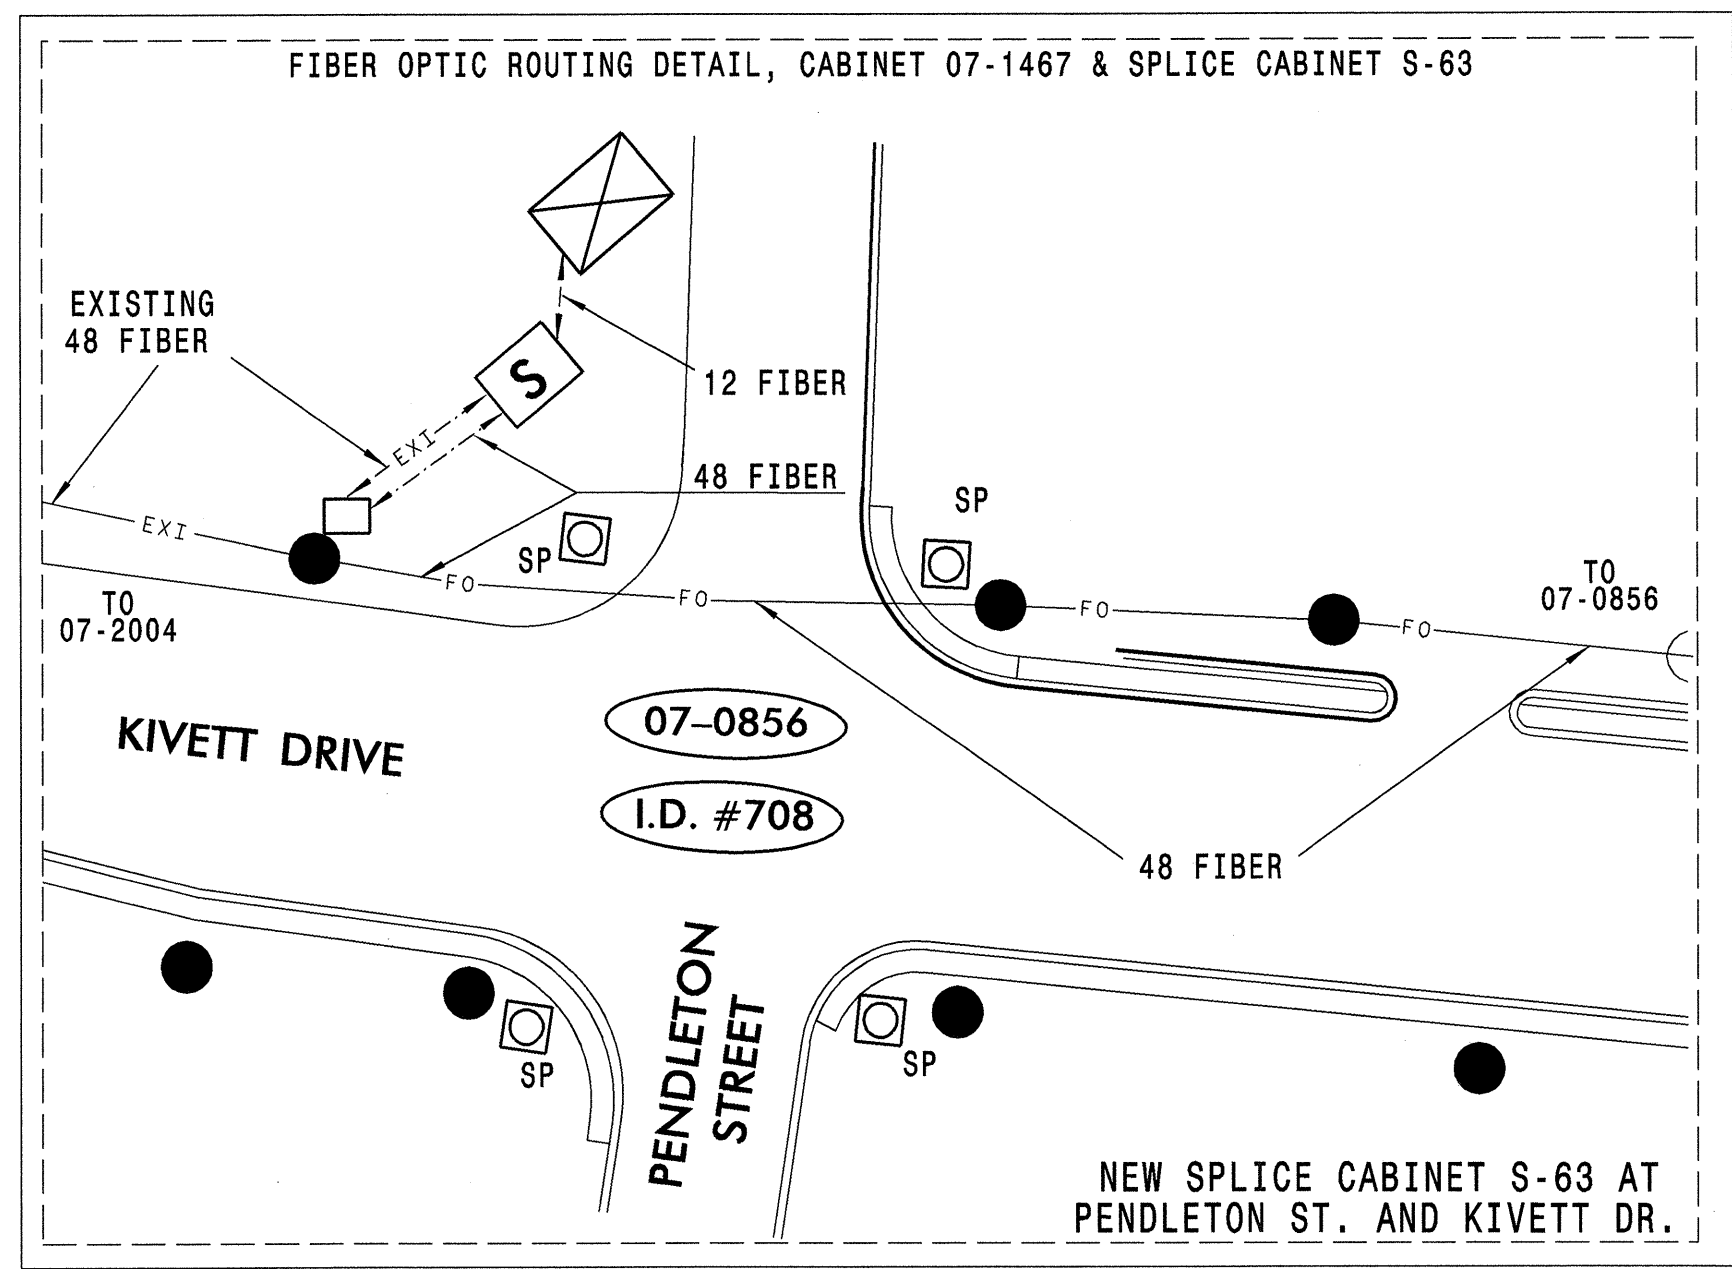


# PHASE 1

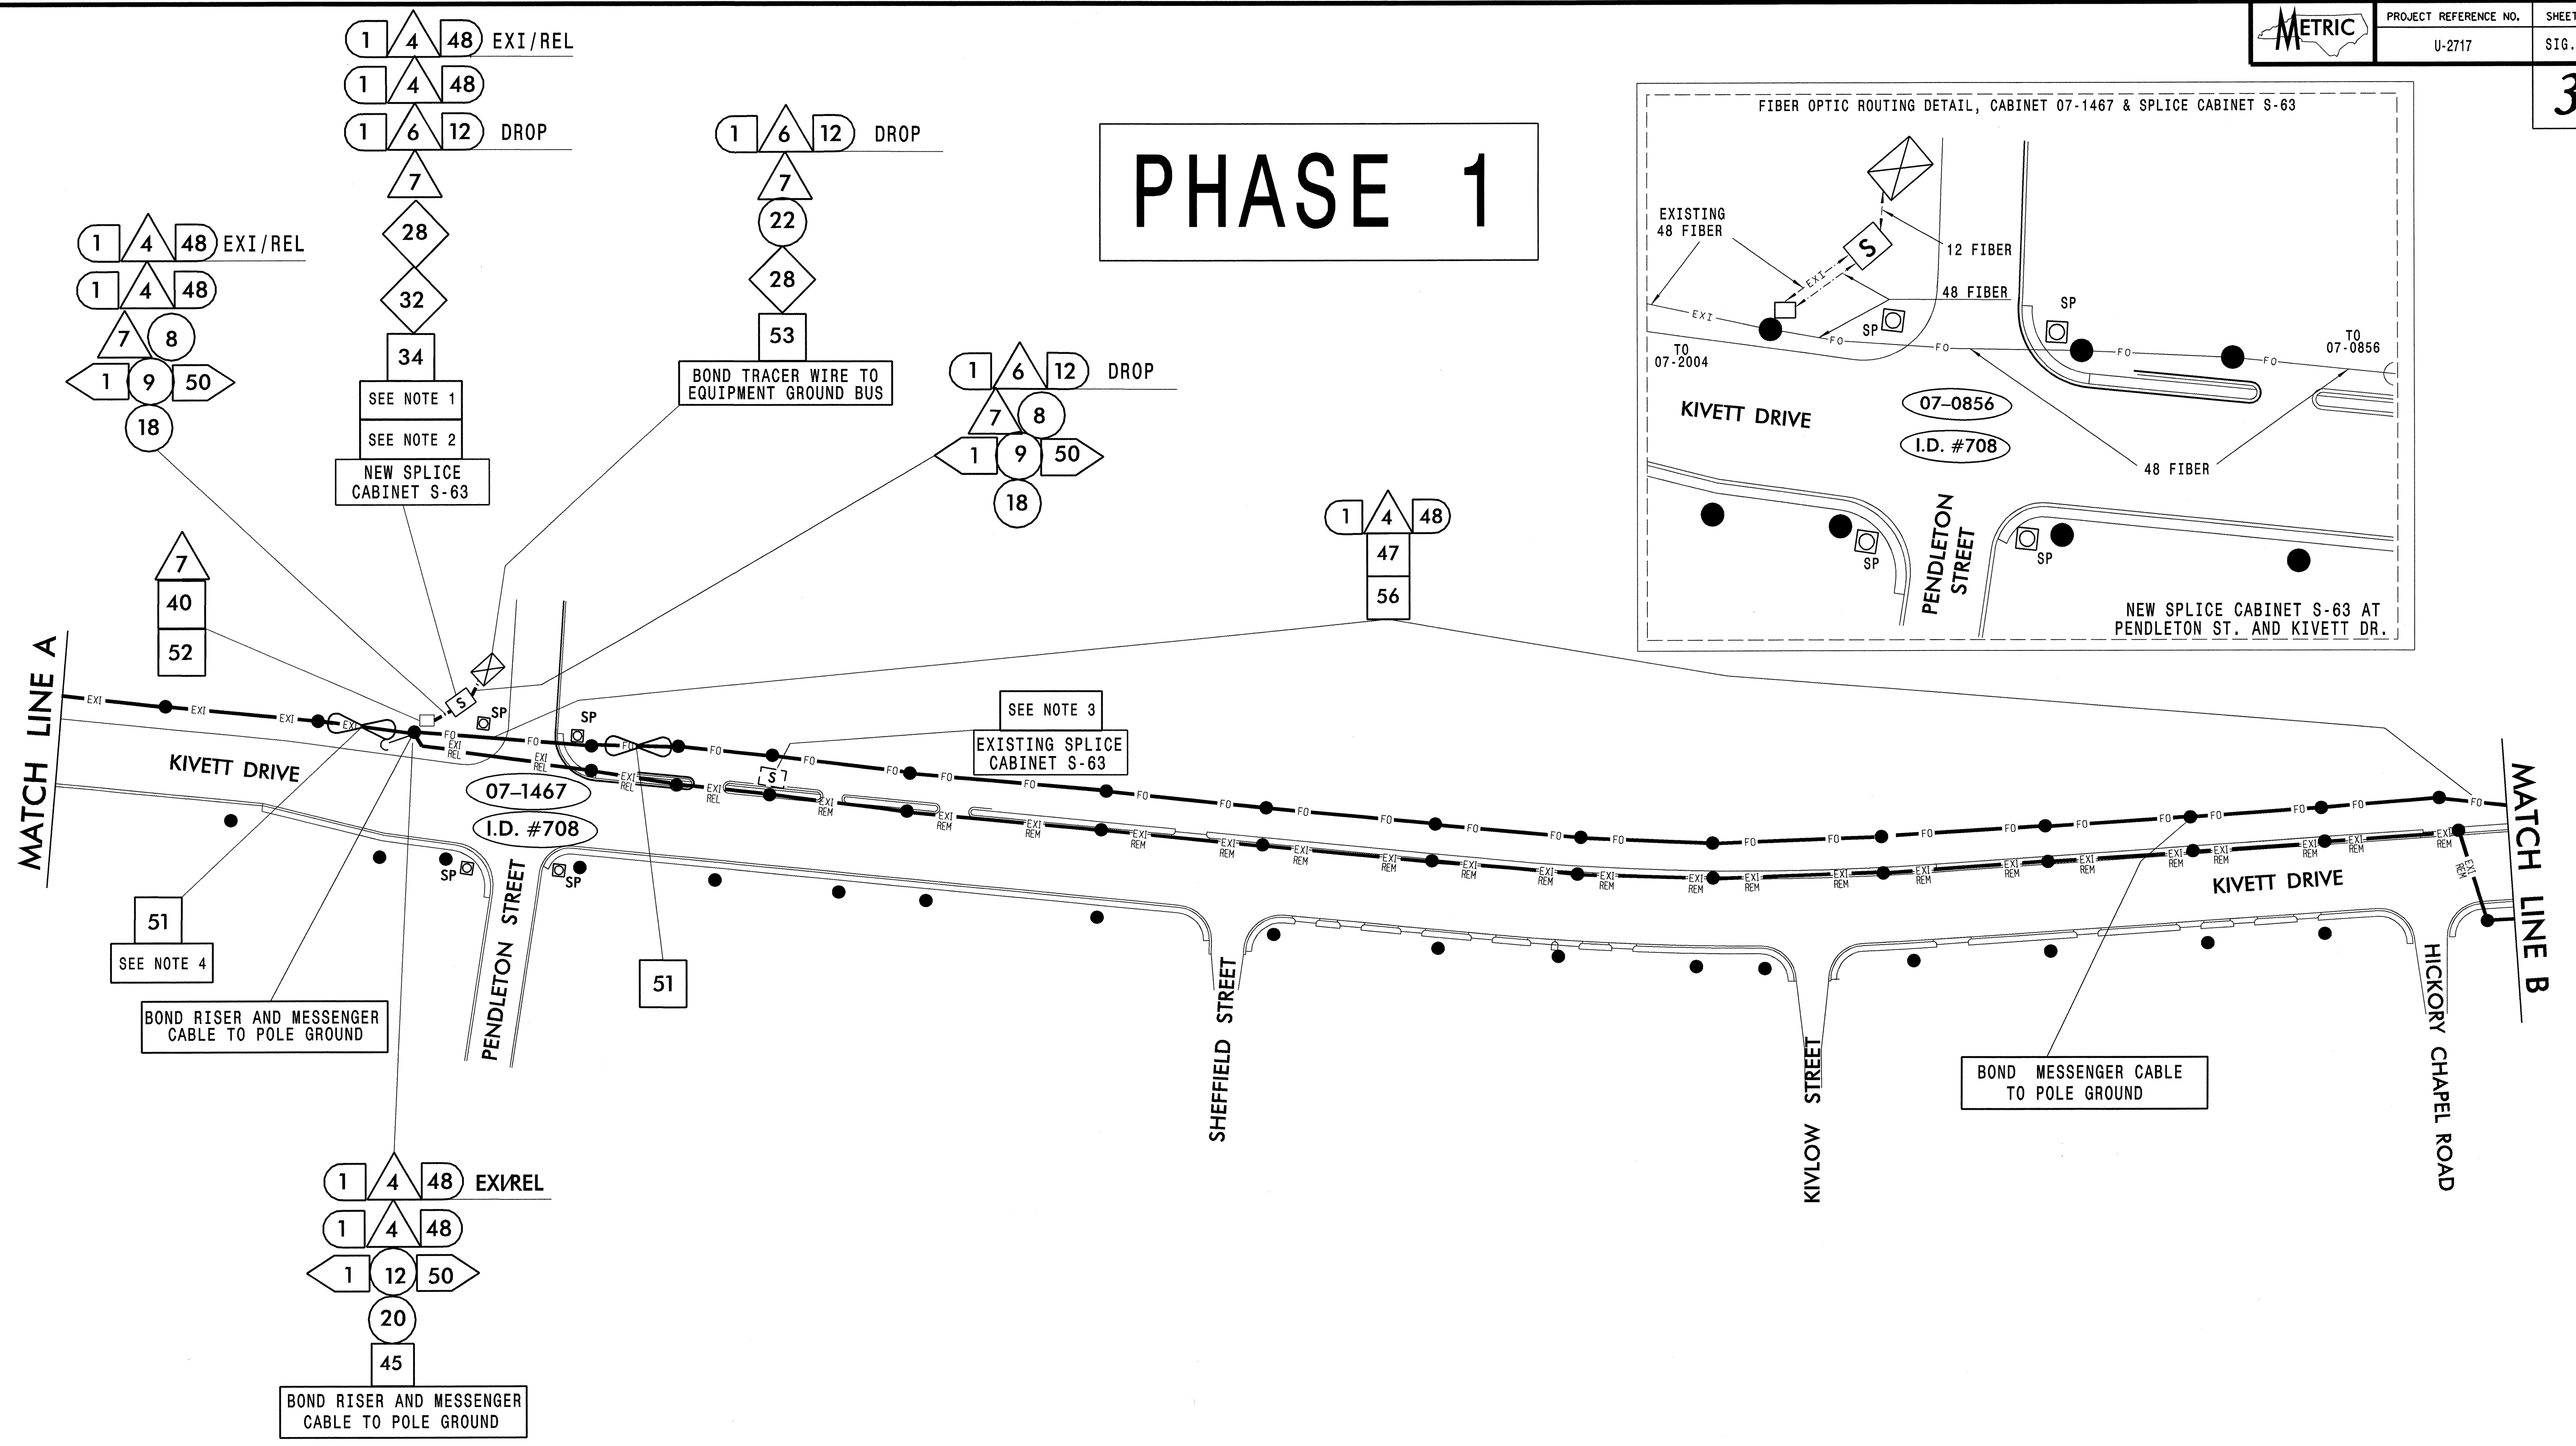

ALL NCDOT COMMUNICATIONS CABLE ATTACHMENT POINTS ARE 1 METER (40 INCHES) BELOW POWER (FRONT SIDE OF POLE) UNLESS OTHERWISE NOTED.

**NOTES :**

- 1) STORE 18 METERS OF NEW 48 FIBER COMMUNICATIONS CABLE
- 2) RELOCATE AND STORE 18 METERS OF EXISTING COMMUNICATIONS CABLE
- 3) REMOVE EXISTING 48 FIBER FROM EXISTING SPLICE CABINET S-63 AND BACK PULL TO THE NEW SPLICE CABINET S-63. RETURN EXISTING SPLICE CABINET AND INTERCONNECT CENTER TO RESIDENT ENGINEER.
- 4) STORE 30 METERS OF THE 48 FIBER THAT IS BACK PULLED FROM EXISTING SPLICE CABINET "S-63".

 <b>PLANS PREPARED BY :</b> <b>RUMMEL KLEPPER &amp; KAHL, LLP</b> <i>consulting engineers</i> 5800 FARINGDON PLACE SUITE 105 RALEIGH, NORTH CAROLINA 27609-3960 <b>FOR</b> <b>DIVISION OF HIGHWAYS</b>	Prepared for the Offices of:  STATE OF NORTH CAROLINA DEPARTMENT OF TRANSPORTATION STAFF AND GEOMETRIC SECTION 122 N. McDowell St., Raleigh, NC 27603 SCALE: 0	<b>COMMUNICATIONS CABLE AND CONDUIT ROUTING PLANS</b> DIVISION 07    GUILFORD COUNTY    HIGH POINT PLAN DATE: 05-15-04    REVIEWED BY: D. W. WORTON PREPARED BY: C. B. HOLDEN    RKK&K PROJECT NO. 302-079-SIG5	SEAL  DONALD W. WORTON ENGINEER 7-7-04 DATE SIG. INVENTORY NO. CABLE03_20040415.SIG
	REVISIONS    INIT.    DATE		SIGNATURE    DATE