


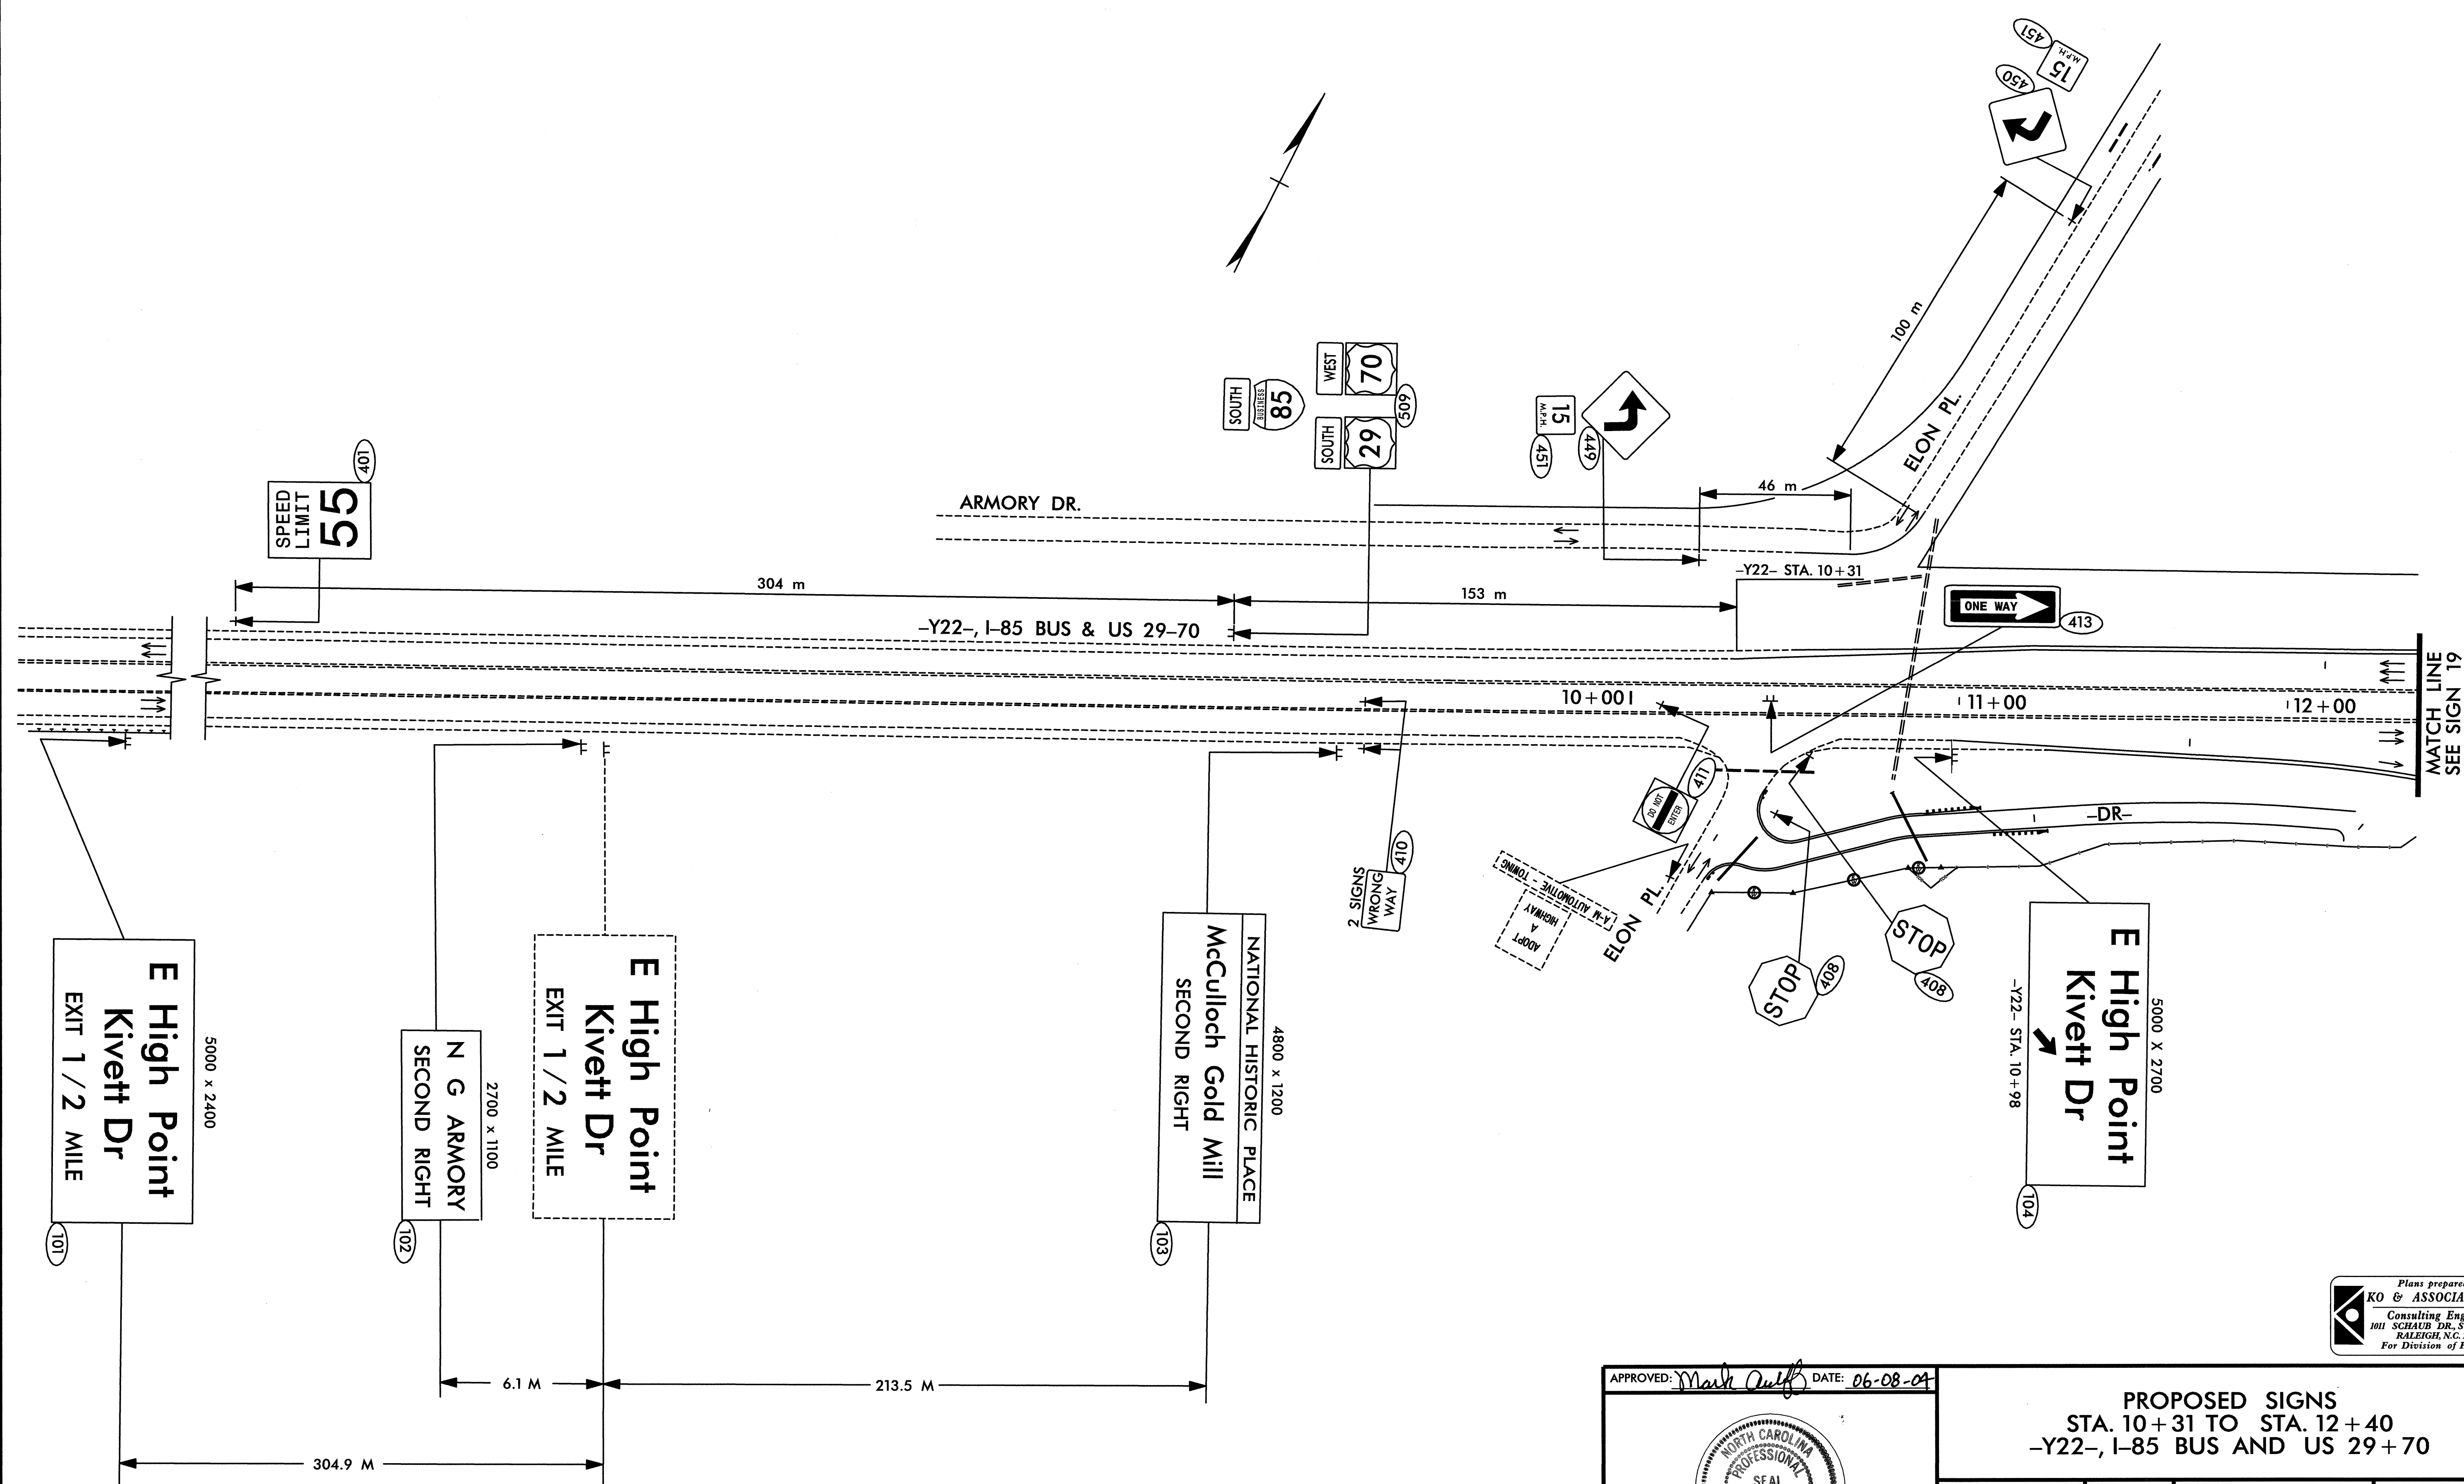


STATE	PROJECT NO.	SHEET NO.	TOTAL SHTS.
N. C.	U-2717	SIGN 20	
F. A. PROJECT NO.		STP-1113(2)	



MATCH LINE
SEE SIGN T9

Plans prepared by:
KO & ASSOCIATES, P.C.
Consulting Engineers
101 SCHAUB DR., SUITE #202
RALEIGH, N.C. 27606
For Division of Highways

APPROVED: *Mark Acuff* DATE: 06-08-04

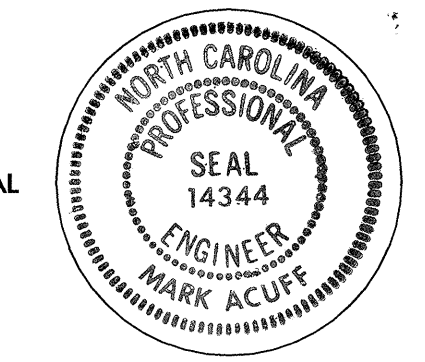

PROPOSED SIGNS STA. 10+31 TO STA. 12+40 -Y22-, I-85 BUS AND US 29+70			
SCALE:	NONE	N. C. DEPARTMENT OF TRANSPORTATION	REVISIONS
DATE:	06-08-04		
SIGNING TECHNICIAN:	B.L.M.	DIVISION OF HIGHWAYS	
SIGNING PROJ. DESIGN ENG.:	G.E.P.		
SIGNING PROJECT ENG.:	M.S.A.		
		TRAFFIC ENGINEERING BRANCH	

P:\SIGNING\U-2717\00\PLANS\PS06.dgn 05/26/2004 04:51:12 PM