


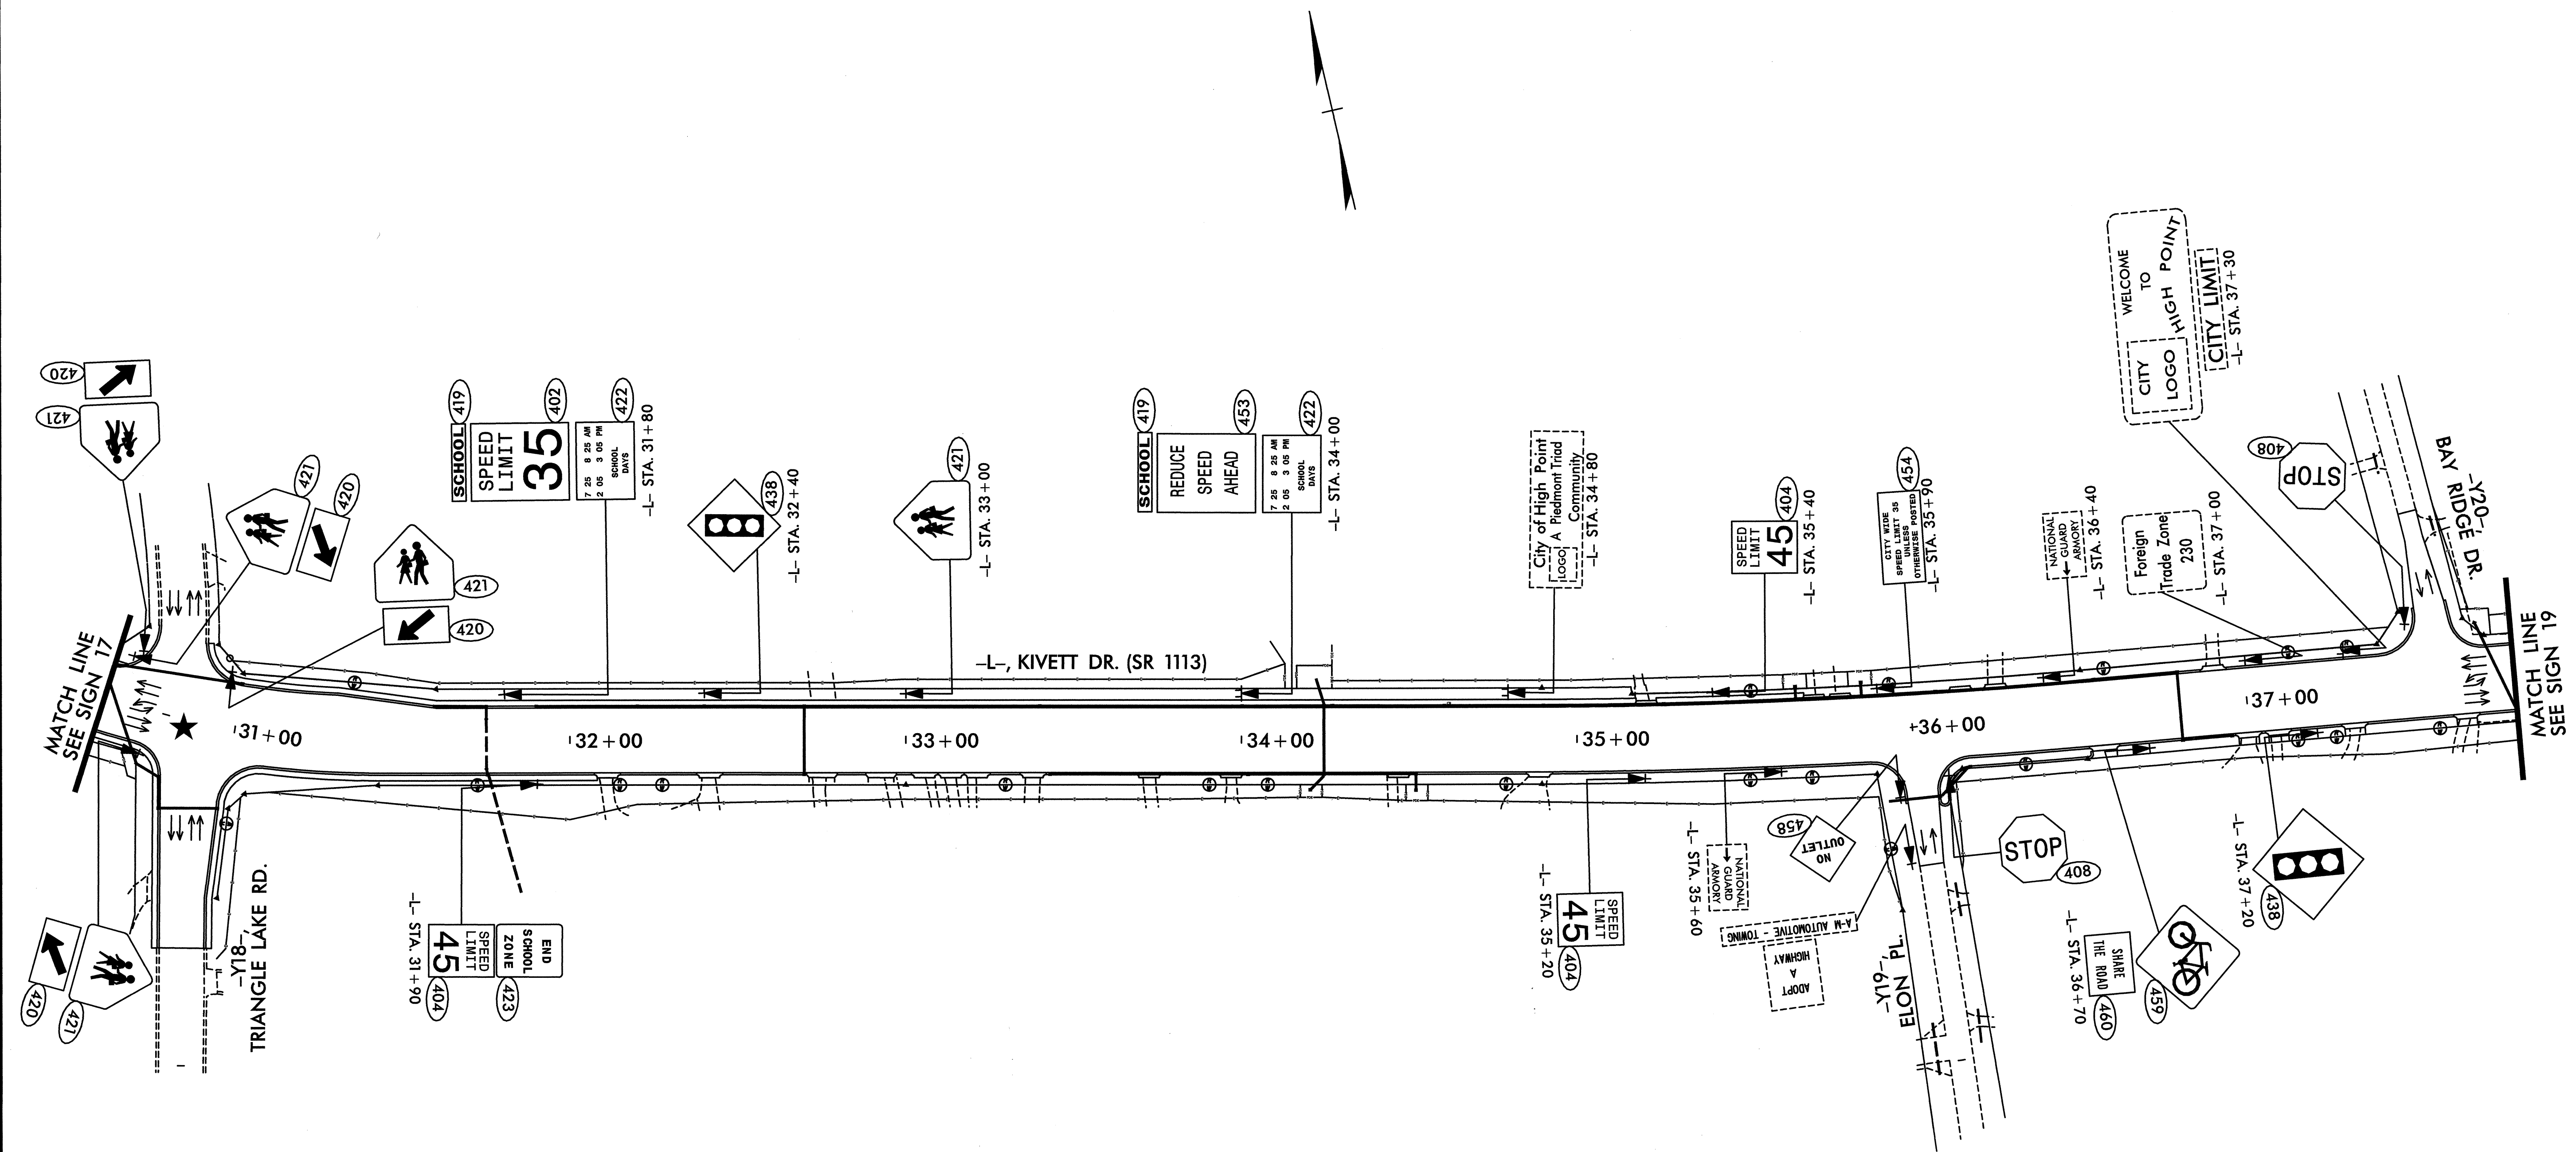


STATE	PROJECT NO.	SHEET NO.	TOTAL SHTS.
N. C.	U-2717	SIGN-18	
F. A. PROJECT NO.			



★ INDICATES SIGNALIZED INTERSECTION

Plans prepared by:
KO & ASSOCIATES, P.C.
 Consulting Engineers
 101 SCHAUB DR., SUITE #202
 RALEIGH, N.C. 27606
 For Division of Highways

APPROVED: *Mark Quiff* DATE: 06-08-04

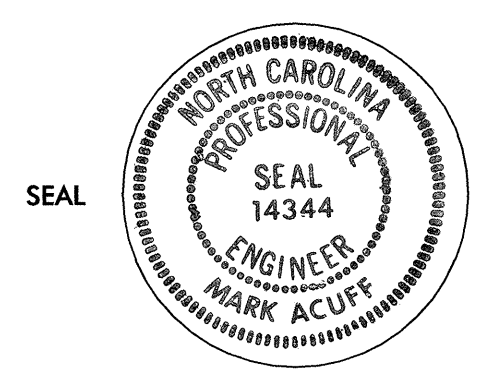

**PROPOSED SIGNS
 STA. 30+60 TO STA. 37+80
 -L-, KIVETT DR. (SR 1113)**

SCALE:	NONE	N. C. DEPARTMENT OF TRANSPORTATION	REVISIONS	
DATE:	06-08-04			
SIGNING TECHNICIAN:	B.L.M.			DIVISION OF HIGHWAYS
SIGNING PROJ. DESIGN ENG.:	G.E.P.			TRAFFIC ENGINEERING BRANCH
SIGNING PROJECT ENG.:	M.S.A.			

P:\SIGNING\U-2717\002\PLANS\FSD4490
 05/26/2004 04:29:59 PM