





STATE	PROJECT NO.	SHEET NO.	TOTAL SHTS.
N. C.	U-2717	SIGN 15	
F.A. PROJECT NO.			

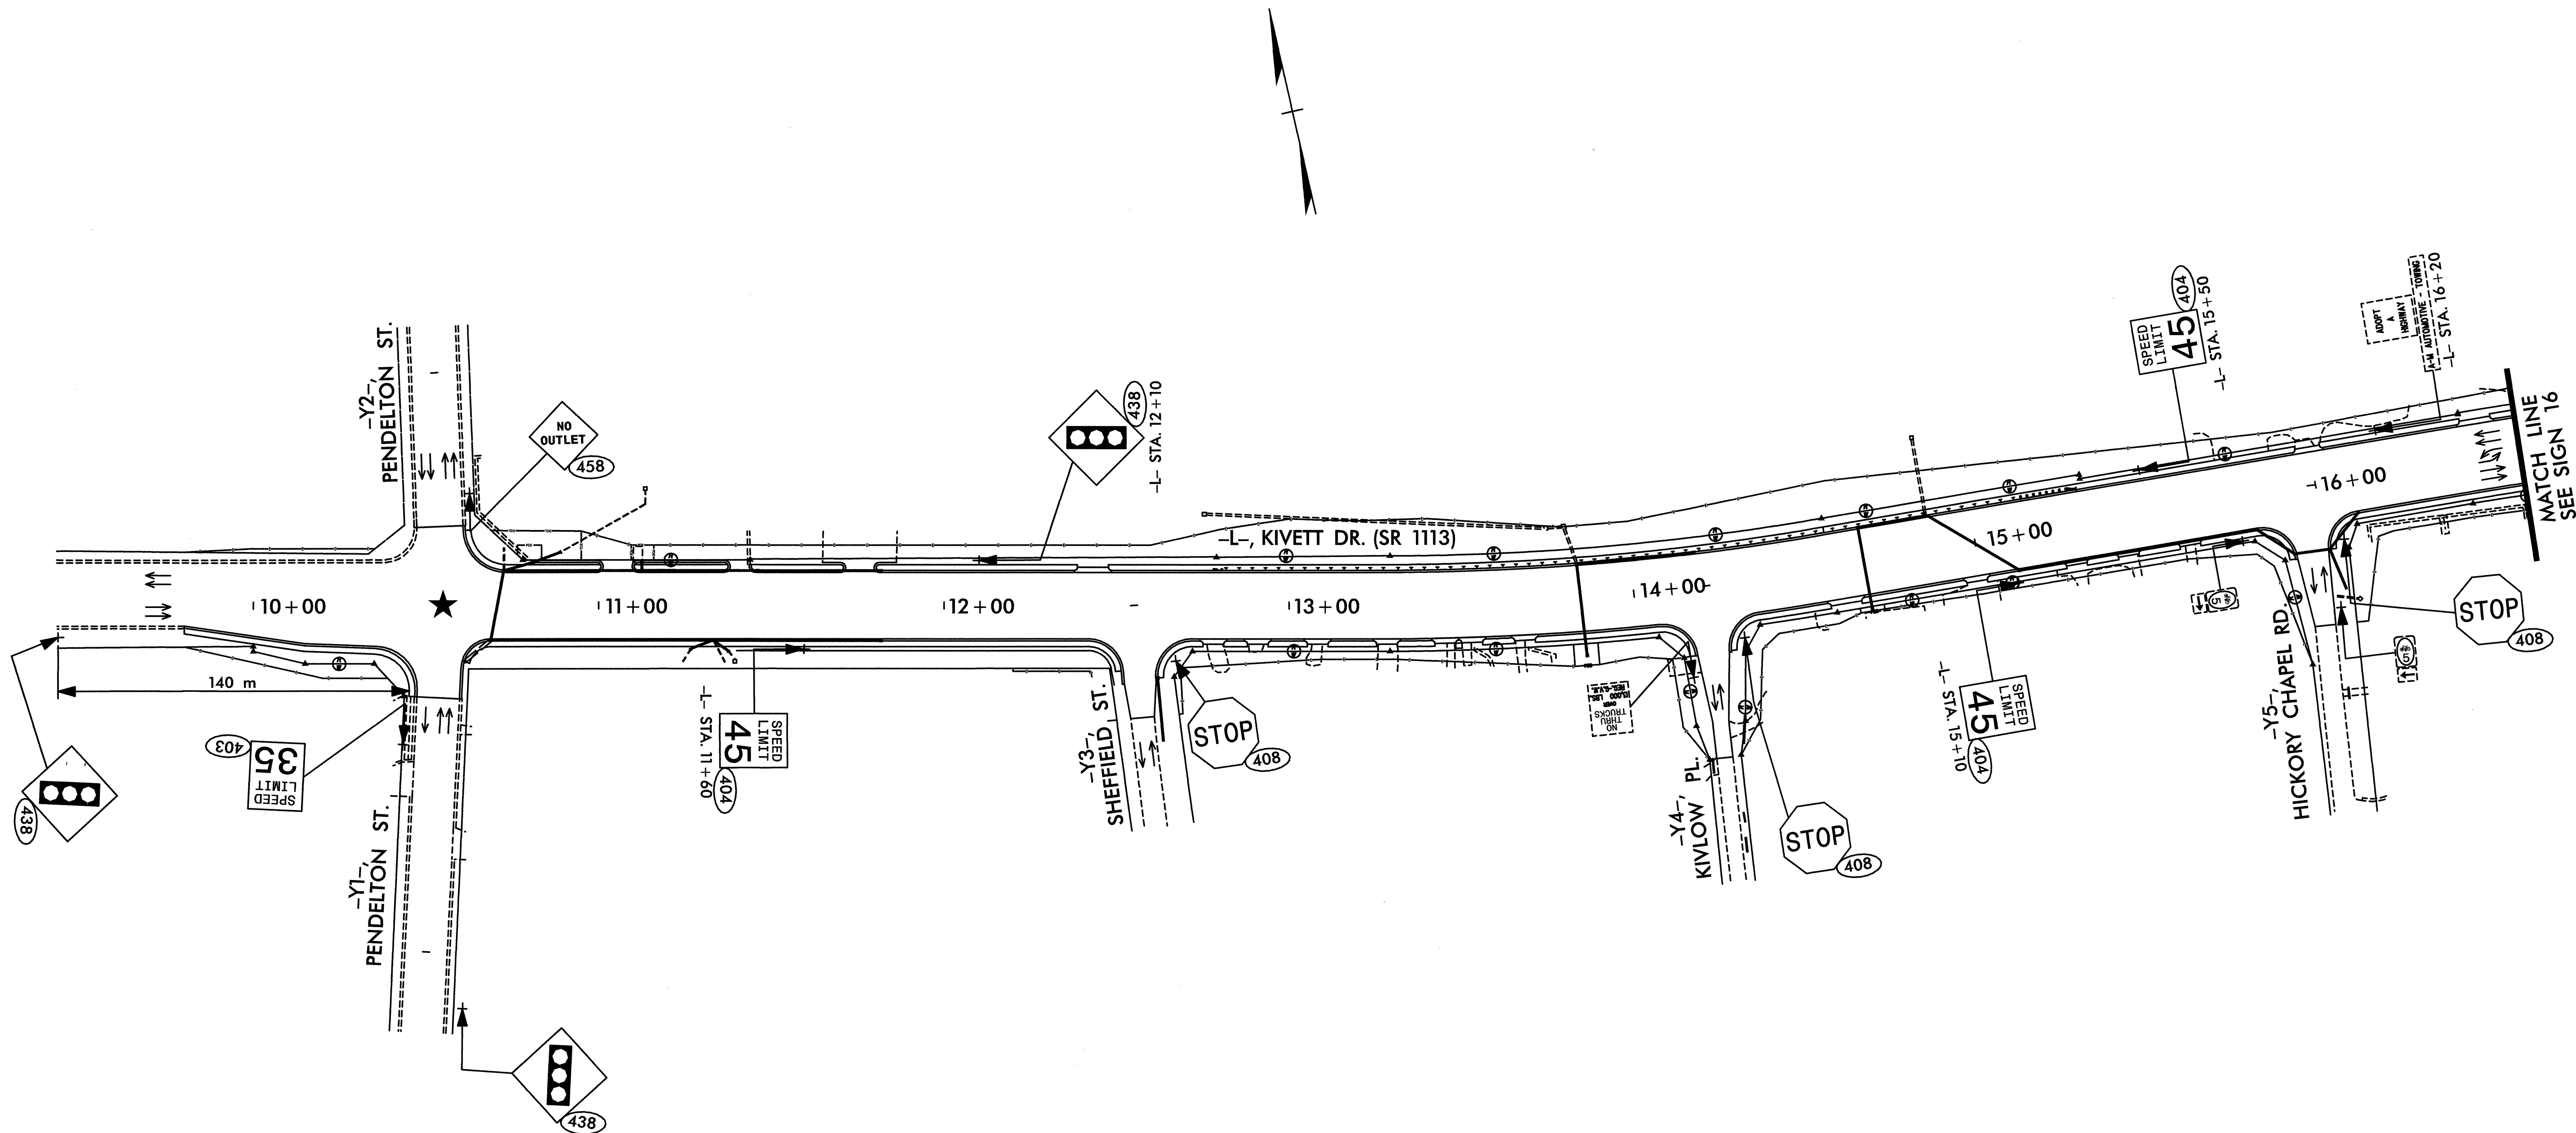

★ INDICATES SIGNALIZED INTERSECTION

Plans prepared by:  
**KO & ASSOCIATES, P.C.**  
 Consulting Engineers  
 1011 SCHAUH DR., SUITE #202  
 RALEIGH, N.C. 27606  
 For Division of Highways

APPROVED: *Mark Acuff* DATE: 06-08-04

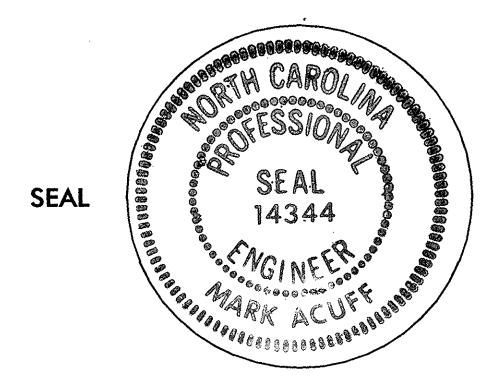

**PROPOSED SIGNS**  
 STA. 10+00 TO STA. 16+60  
 -L-, KIVETT DR. (SR 1113)

SCALE:	NONE	N. C. DEPARTMENT OF TRANSPORTATION  DIVISION OF HIGHWAYS  TRAFFIC ENGINEERING BRANCH	REVISIONS
DATE:	06-08-04		
SIGNING TECHNICIAN:	B.L.M.		
SIGNING PROJ. DESIGN ENG.:	G.E.P.		
SIGNING PROJECT ENG.:	M.S.A.		

P:\SIGNING\U-2717\002\PLANS\PSD1.dgn  
 05/26/2004 04:55:55 PM