




STATE	PROJECT NO.	SHEET NO.	TOTAL SHTS.
N. C.	U-2717	SIGN-13	
F.A. PROJECT NO.			

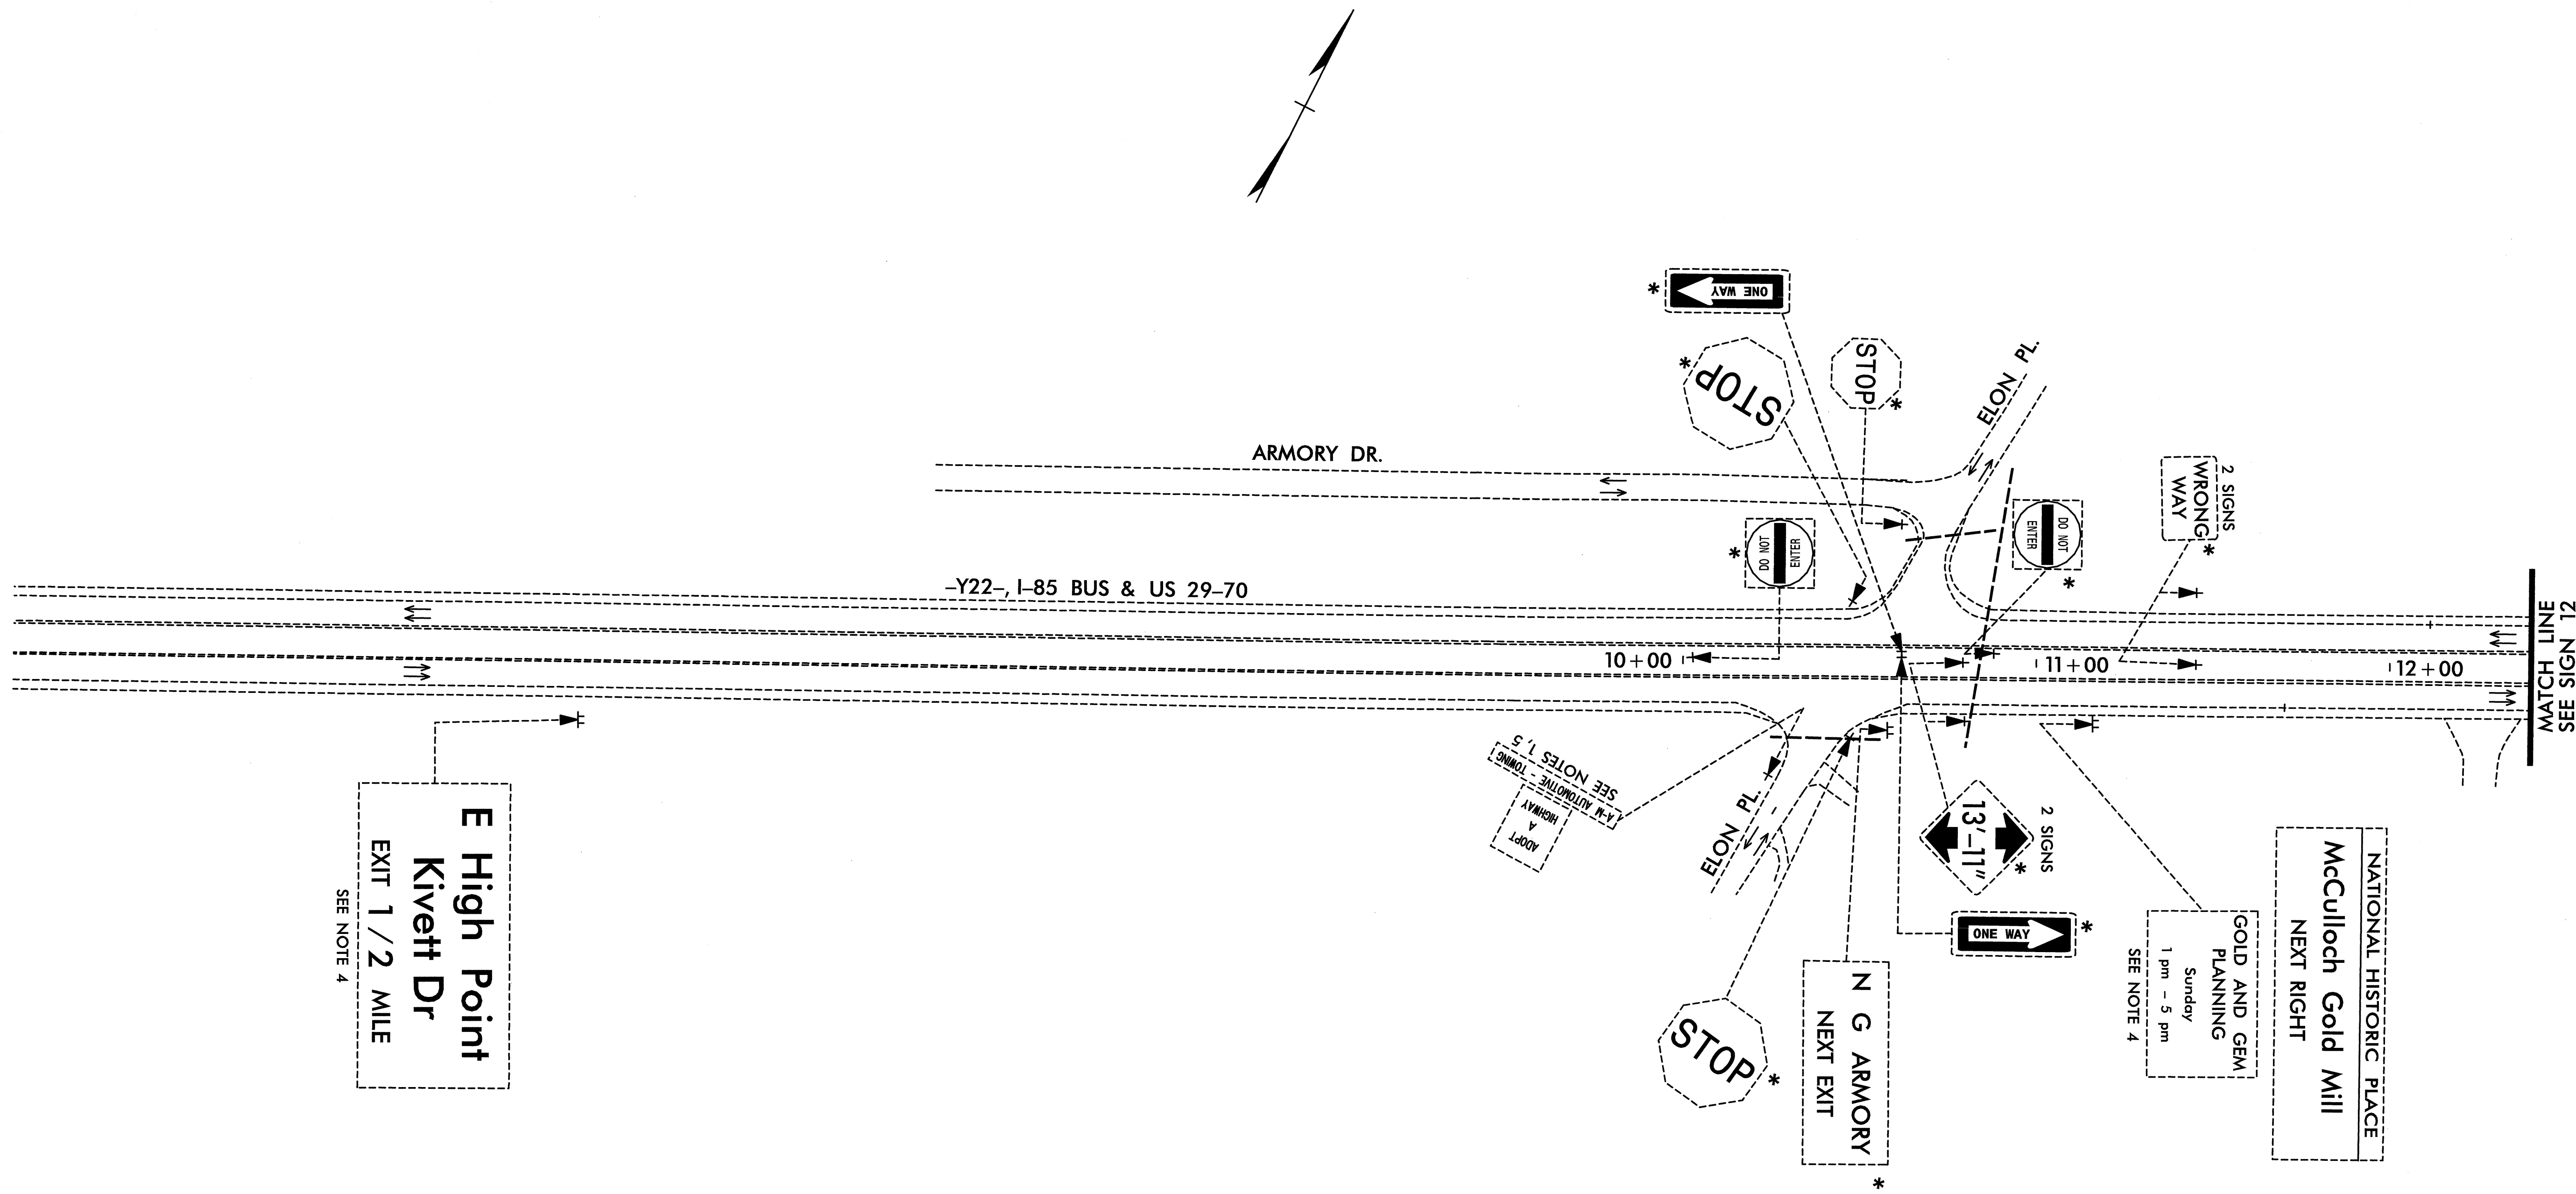

E High Point
Kivett Dr
EXIT 1 / 2 MILE
SEE NOTE 4

ADOPT
&
HURNAY
SEE NOTES 1, 5
&
A-1 AUTOMATIC TONING

STOP
N G ARMORY
NEXT EXIT

NATIONAL HISTORIC PLACE
McCulloch Gold Mill
NEXT RIGHT
GOLD AND GEM
PLANNING
Sunday
1 pm - 5 pm
SEE NOTE 4

MATCH LINE
SEE SIGN 12

* SEE NOTE 3

APPROVED: *Mark Acuff* DATE: 06-08-04

EXISTING SIGNS STA. 10+31 TO STA. 12+40 -Y22-, I-85 BUS AND US 29+70			
SCALE:	NONE	N. C. DEPARTMENT OF TRANSPORTATION	REVISIONS
DATE:	06-08-04		
SIGNING TECHNICIAN:	B.L.M.	DIVISION OF HIGHWAYS	
SIGNING PROJ. DESIGN ENG.:	G.E.P.		
SIGNING PROJECT ENG.:	M.S.A.		
		TRAFFIC ENGINEERING BRANCH	

Plans prepared by:
KO & ASSOCIATES, P.C.
Consulting Engineers
101 SCHAUB DR., SUITE #202
RALEIGH, N.C. 27606
For Division of Highways

P:\SIGNING\U-2717\002\PLANS\ES06.dgn
 06/26/2004 10:51:39 AM