


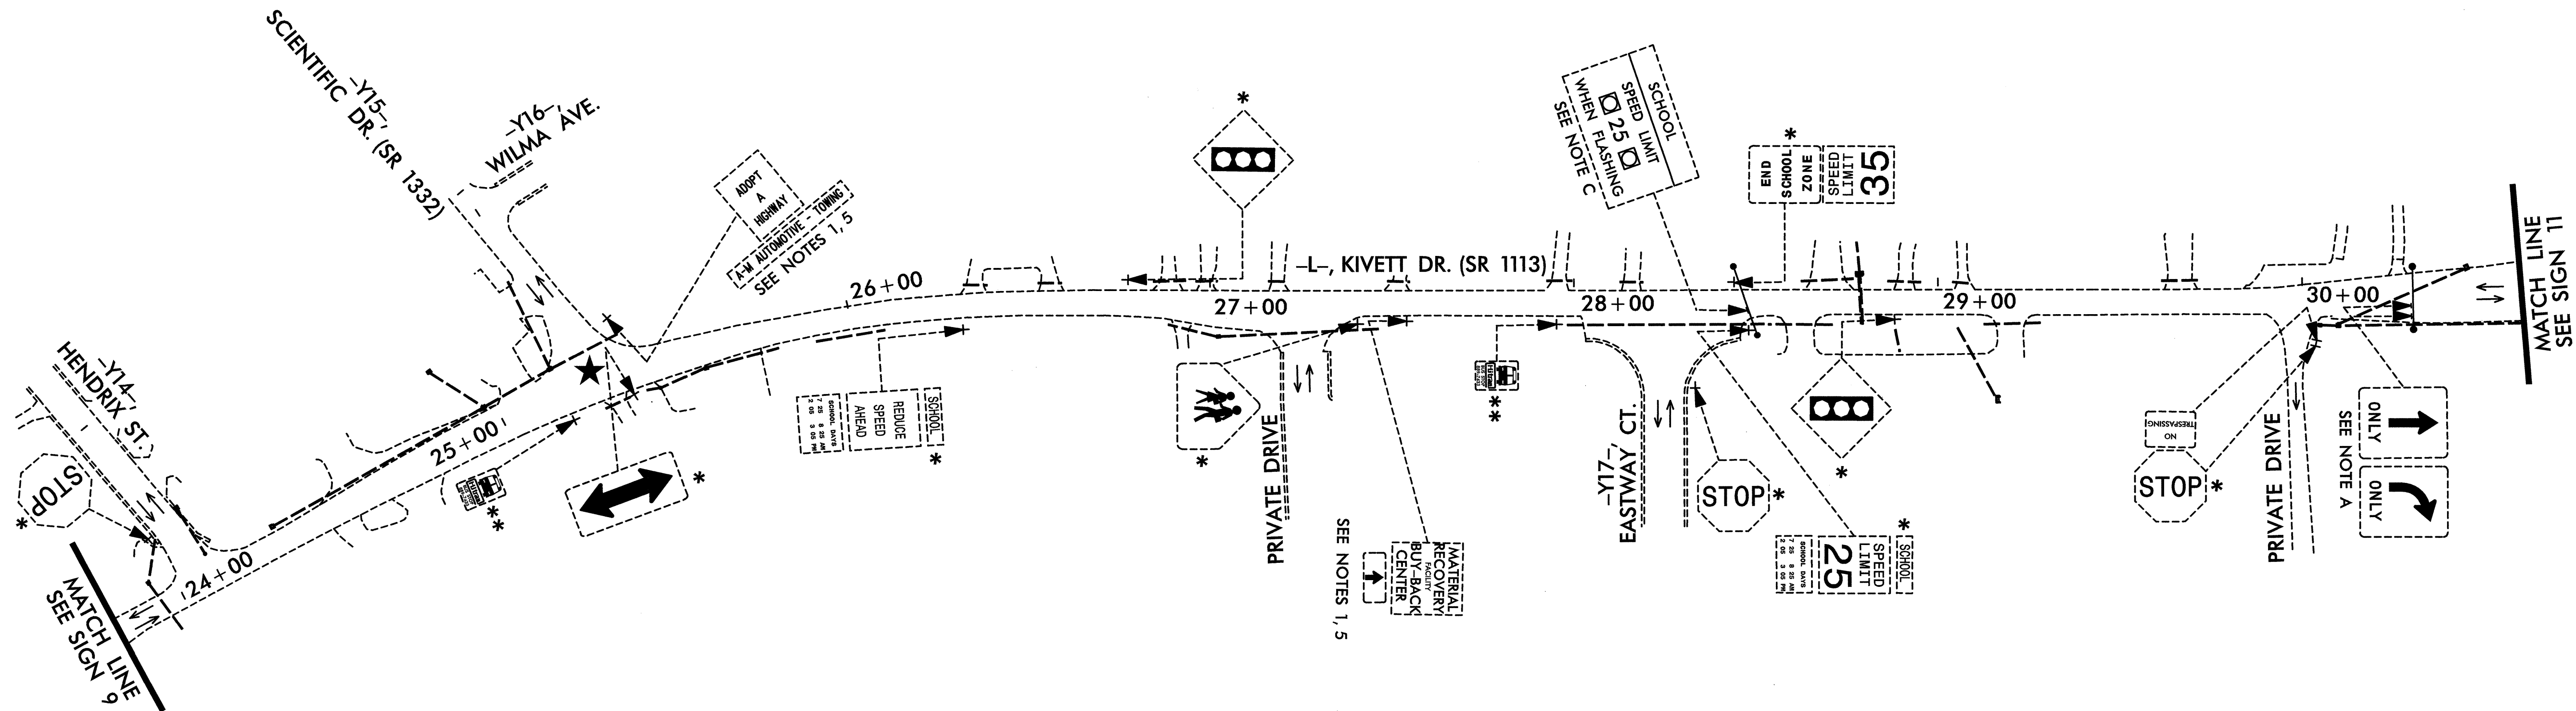


STATE	PROJECT NO.	SHEET NO.	TOTAL SHTS.
N. C.	U-2717	SIGN-10	
F.A. PROJECT NO.			



- ★ INDICATES SIGNALIZED INTERSECTION
- * SEE NOTE 3
- ** SIGNS TO BE HANDLED BY OTHERS

Plans prepared by:
KO & ASSOCIATES, P.C.
 Consulting Engineers
 1011 SCHAUH DR., SUITE #202
 RALEIGH, N.C. 27606
 For Division of Highways

APPROVED: *Mark Acuff* DATE: 06-08-04

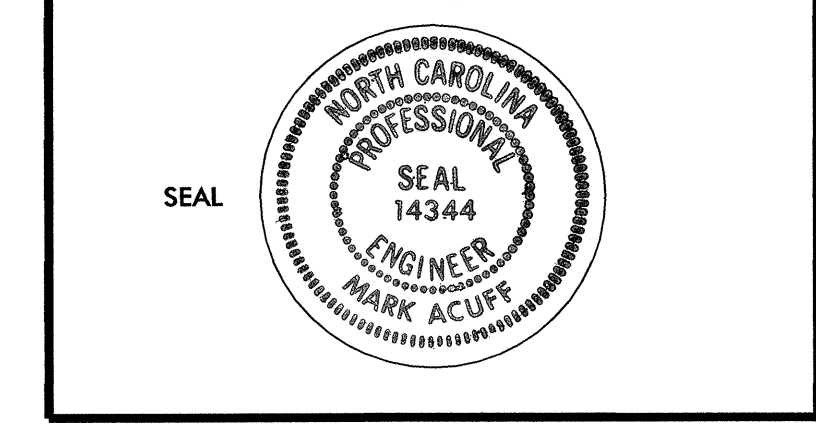

EXISTING SIGNS STA. 23+80 TO STA. 30+60 -L-, KIVETT DR. (SR 1113)			
SCALE:	NONE	N. C. DEPARTMENT OF TRANSPORTATION DIVISION OF HIGHWAYS TRAFFIC ENGINEERING BRANCH	REVISIONS
DATE:	06-08-04		
SIGNING TECHNICIAN:	B.L.M.		
SIGNING PROJ. DESIGN ENG.:	G.E.P.		
SIGNING PROJECT ENG.:	M.S.A.		

P:\SIGNING\U-2717\002\PLANS\ES03.dgn
 03/26/2004 09:44:23 AM