


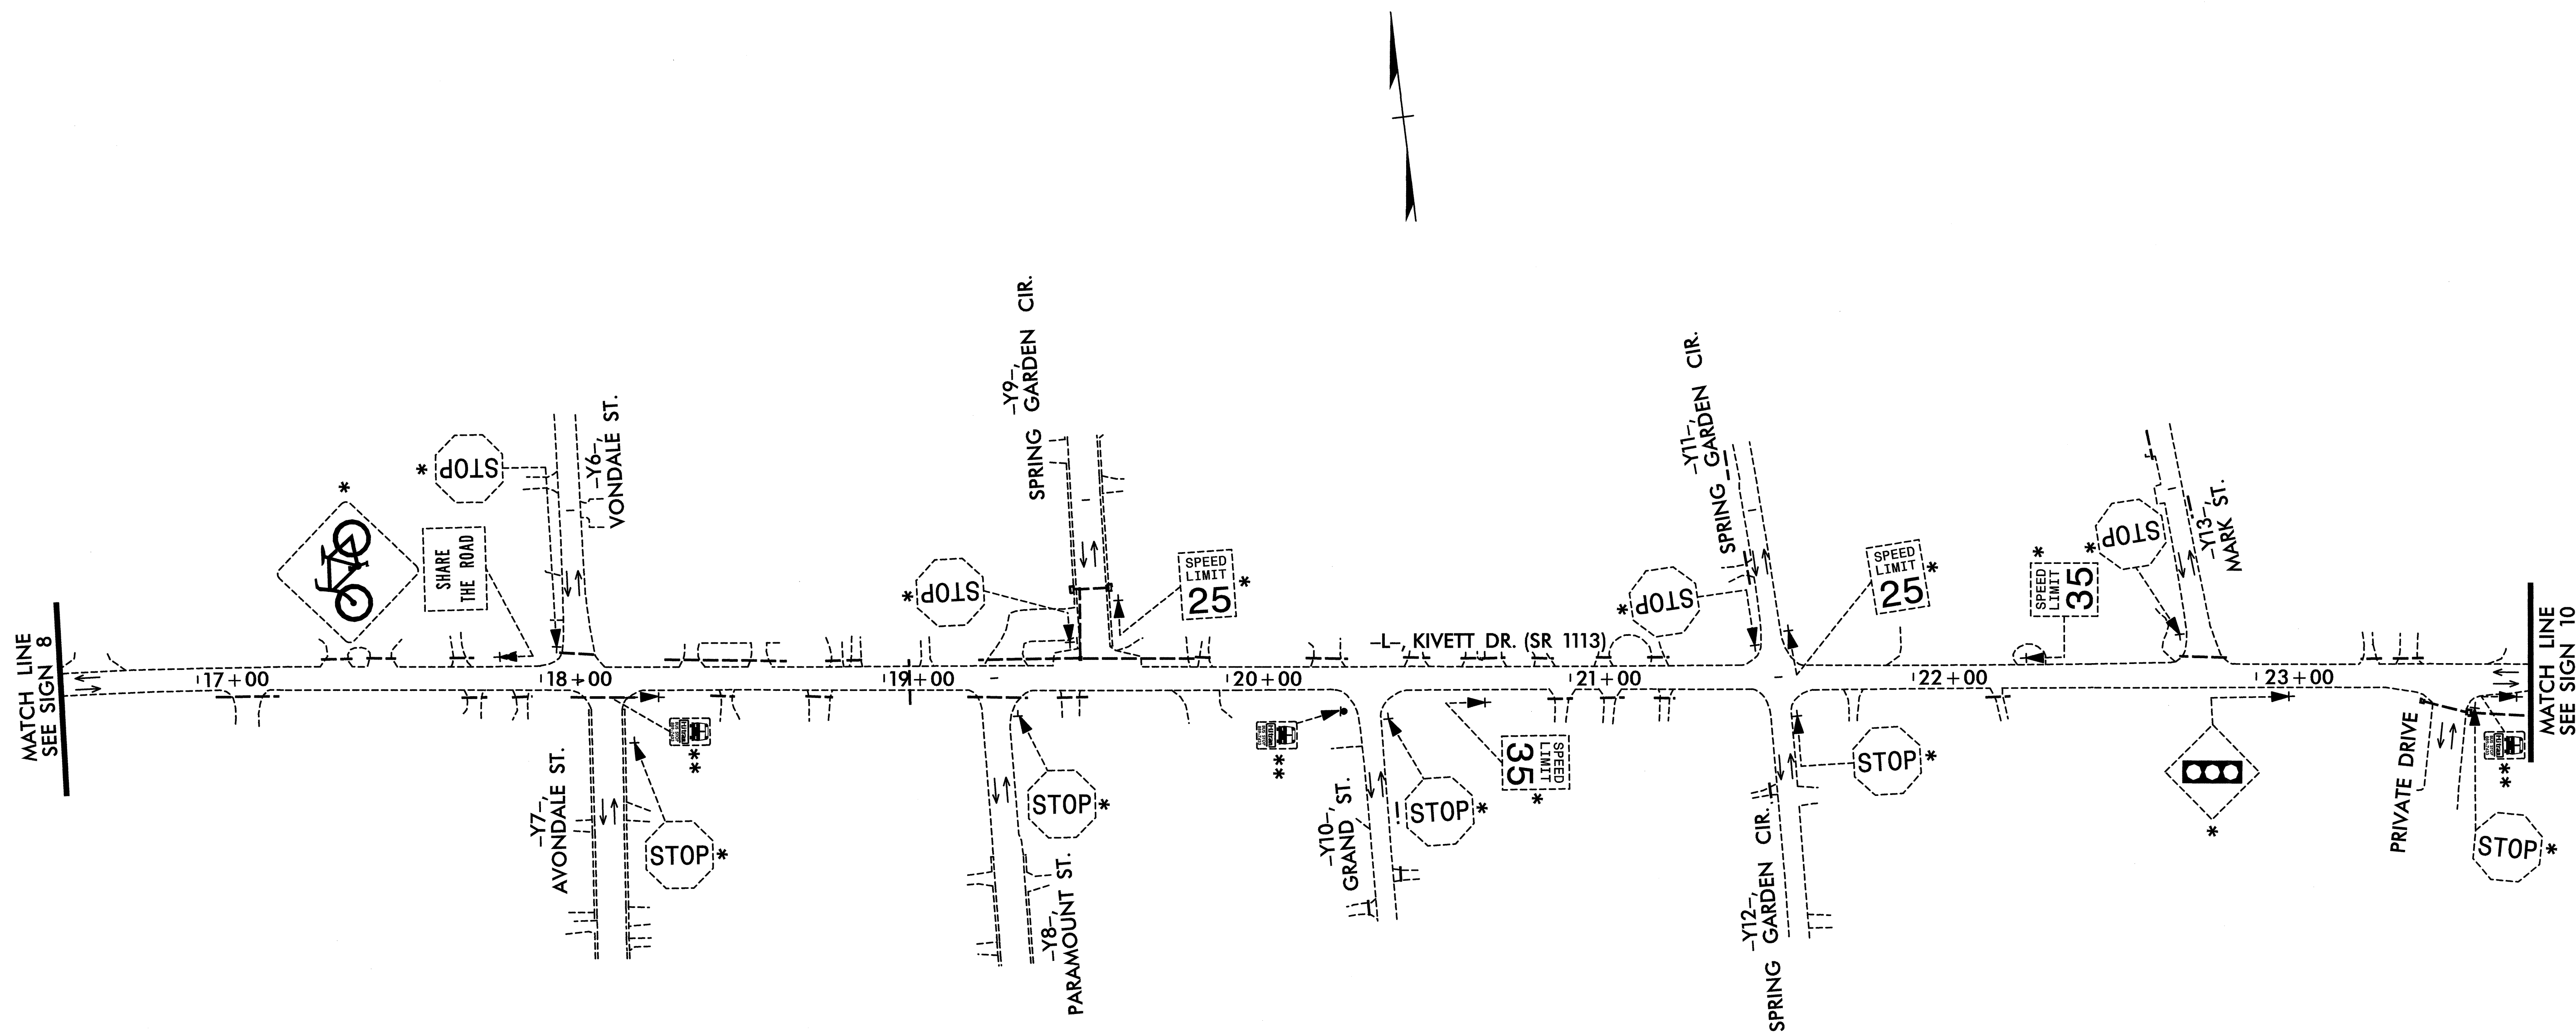

STATE	PROJECT NO.	SHEET NO.	TOTAL SHTS.
N. C.	U-2717	SIGN-9	
F. A. PROJECT NO.			



- \* SEE NOTE 3
- \*\* SIGNS TO BE HANDLED BY OTHERS

Plans prepared by:  
**KO & ASSOCIATES, P.C.**  
 Consulting Engineers  
 1011 SCHAUH DR. SUITE #202  
 RALEIGH, N.C. 27606  
 For Division of Highways

APPROVED: *Mark Acuff* DATE: 06-08-04



**EXISTING SIGNS  
 STA. 16+60 TO STA. 23+80  
 -L-, KIVETT DR. (SR 1113)**

SCALE:	NONE	N. C. DEPARTMENT OF TRANSPORTATION DIVISION OF HIGHWAYS TRAFFIC ENGINEERING BRANCH	REVISIONS
DATE:	06-08-04		
SIGNING TECHNICIAN:	B.L.M.		
SIGNING PROJ. DESIGN ENG.:	G.E.P.		
SIGNING PROJECT ENG.:	M.S.A.		

P:\SIGNING\U-2717\000A\PLANS\ESD2.dgn  
 05/26/2004 09:27:23 AM