




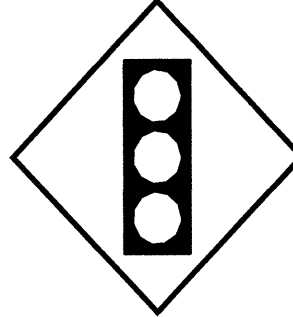
433 QUANTITY REQ'D _____



1219 X 1219
W9-2(R)

TWO "U" POSTS PER SIGN

438 QUANTITY REQ'D 11



914 X 914
W3-3

ONE "U" POST PER SIGN


443 QUANTITY REQ'D _____



914 X 914
W1-2L

ONE "U" POST PER SIGN


448 QUANTITY REQ'D _____

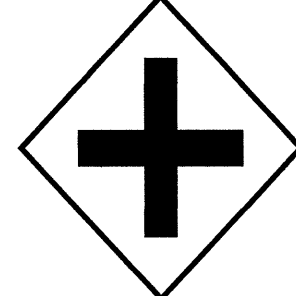

914 X 914
W2-1

ONE "U" POSTS PER SIGN


453 QUANTITY REQ'D 2

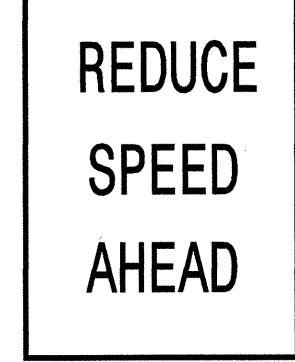

914 X 1219
R2-5

TWO "U" POSTS PER SIGN

457 QUANTITY REQ'D _____




762 X 762
W11-2

YELLOW/GREEN REFLECTIVE SHEETING

ONE "U" POST PER SIGN


434 QUANTITY REQ'D _____

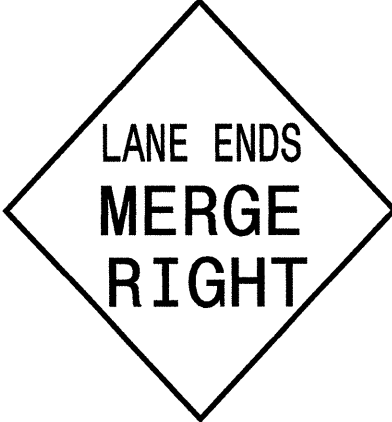

1219 X 1219
W9-2(R)

TWO "U" POSTS PER SIGN


439 QUANTITY REQ'D 1

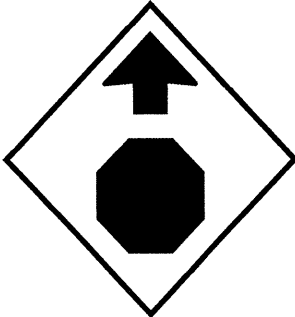

914 X 914
W3-1a

ONE "U" POST PER SIGN


444 QUANTITY REQ'D _____

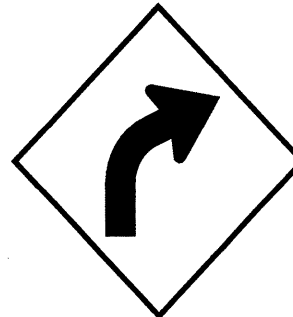

914 X 914
W1-2R

ONE "U" POST PER SIGN


449 QUANTITY REQ'D 1

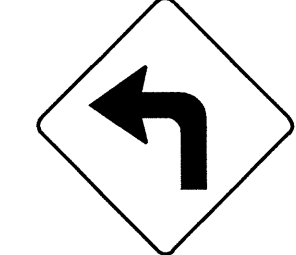

762 X 762
W1-1

ONE "U" POSTS PER SIGN

454 QUANTITY REQ'D 1

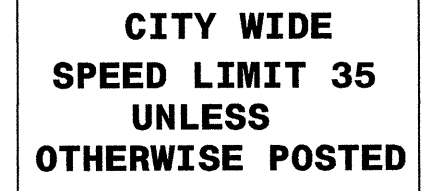

1524 X 914
R2-27

TWO "U" POSTS PER SIGN


458 QUANTITY REQ'D 2



610 X 610
W14-2

ONE "U" POST PER SIGN


461 QUANTITY REQ'D 2

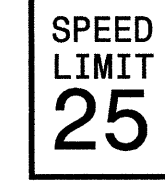

610 X 762
R2-1

ONE "U" POST PER SIGN


435 QUANTITY REQ'D _____

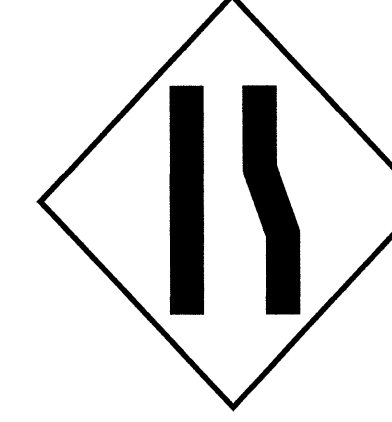

1219 X 1219
W19-10(R)

TWO "U" POSTS PER SIGN


440 QUANTITY REQ'D _____

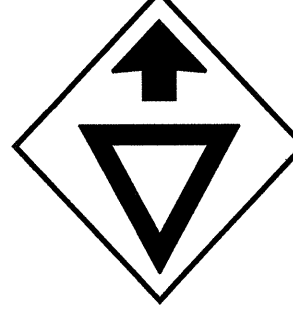

914 X 914
W3-2a

ONE "U" POST PER SIGN


445 QUANTITY REQ'D _____

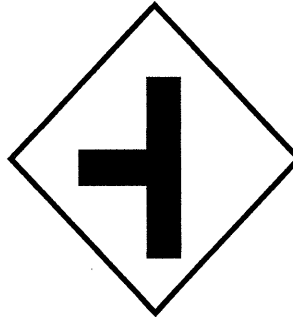

914 X 914
W2-2

ONE "U" POST PER SIGN


450 QUANTITY REQ'D 1

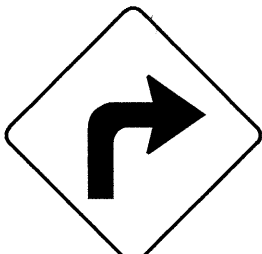

762 X 762
W1-1

ONE "U" POST PER SIGN


455 QUANTITY REQ'D 2



762 X 762
R3-7

ONE "U" POST PER SIGN


459 QUANTITY REQ'D 2



914 X 914
W11-1

ONE "U" POST PER SIGN


462 QUANTITY REQ'D 1

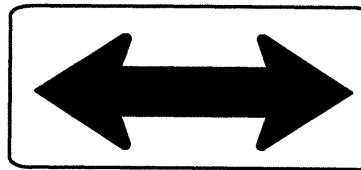

1219 X 610
W1-7

TWO "U" POSTS PER SIGN

436 QUANTITY REQ'D _____

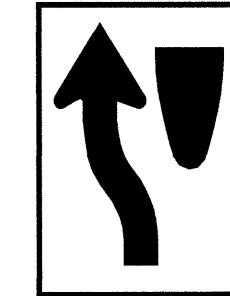

914 X 1219
R4-8

ONE "U" POST PER SIGN


441 QUANTITY REQ'D _____



914 X 914
W6-1

ONE "U" POST PER SIGN


446 QUANTITY REQ'D _____

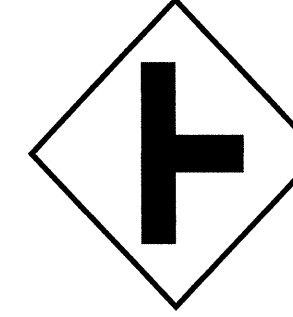

914 X 914
W2-2

ONE "U" POST PER SIGN


451 QUANTITY REQ'D 2

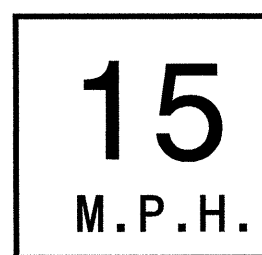

457 X 457
W13-1

MOUNT BELOW SIGN 449
IN 1 INSTALLATIONS
MOUNT BELOW SIGN 450
IN 1 INSTALLATIONS


456 QUANTITY REQ'D _____



762 X 762
R3-7

ONE "U" POST PER SIGN


460 QUANTITY REQ'D 2



762 X 610
W16-1

MOUNT BELOW SIGN 459
IN 2 INSTALLATIONS


463 QUANTITY REQ'D 1

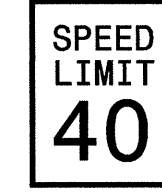

610 X 762
R2-1

ONE "U" POST PER SIGN


437 QUANTITY REQ'D _____

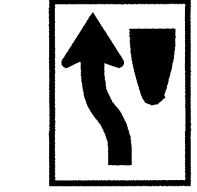

610 X 762
R4-8

ONE "U" POST PER SIGN


442 QUANTITY REQ'D _____

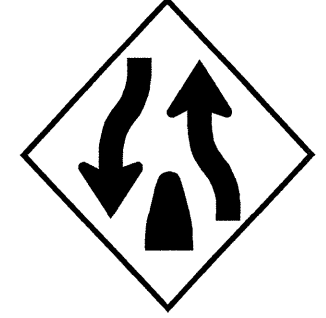

914 X 914
W6-2

ONE "U" POST PER SIGN


447 QUANTITY REQ'D _____

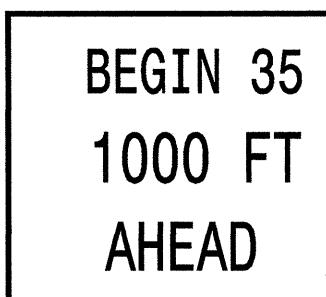

1219 X 914
R2-80

ONE "U" POST PER SIGN

452 QUANTITY REQ'D _____

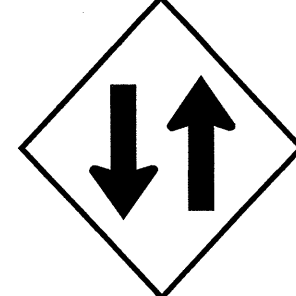


914 X 914
W6-3

ONE "U" POST PER SIGN

NOTE: THIS DRAWING IS DIMENSIONED IN MILLIMETERS UNLESS OTHERWISE DEPICTED WITHIN THE DRAWING.

Plans prepared by:
KO & ASSOCIATES, P.C.
Consulting Engineers
101 SCHAUB DR., SUITE #202
RALEIGH, N.C. 27606
For Division of Highways

APPROVED: *Mark Acuff* DATE: 06-08-04

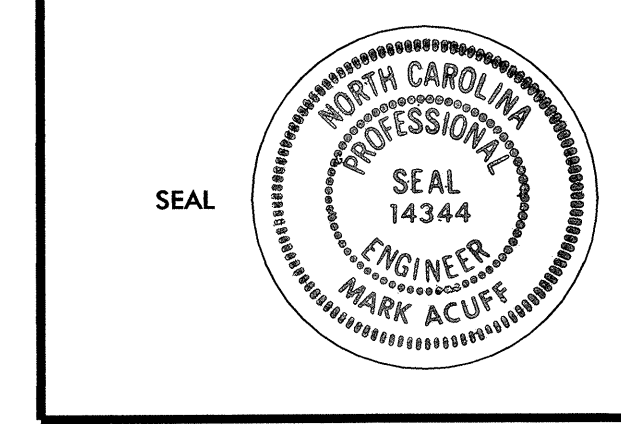

TYPE "E" SIGNS

SCALE:	NONE	N. C. DEPARTMENT OF TRANSPORTATION DIVISION OF HIGHWAYS TRAFFIC ENGINEERING BRANCH	REVISIONS
DATE:	06-08-04		
SIGNING TECHNICIAN:	B.L.M.		
SIGNING PROJ. DESIGN ENG.:	G.E.P.		
SIGNING PROJECT ENG.:	M.S.A.		

P:\SIGNING\U-2717\02\PLANS\E SIGNS.dgn 05/26/2004 03:04:12 PM