



STATE	PROJECT NO.	SHEET NO.	TOTAL SHTS.
N. C.	U-2717	SIGN-3	

F. A. PROJECT NO.

### Pay Item Notes:

- 1 RELOCATE SIGN, TYPE D
- 2 RELOCATE SIGN, TYPE E
- 3 DISPOSAL OF SIGN SYSTEM, U-CHANNEL
- 4 DISPOSAL OF SIGN SYSTEM, WOOD
- 5 DISPOSAL OF SUPPORT, U-CHANNEL

### General Notes:


- . SIGNS FURNISHED BY STATE
- . ALL TYPE 'D' SIGNS SHALL BE MOUNTED ON TWO U-CHANNEL POSTS UNLESS OTHERWISE INDICATED ON THE PLANS.
- . IF REMOVAL OR RELOCATION OF SIGNS ON PRIVATE STREET (NON-STATE MAINTAINED) IS REQUIRED DUE TO CONSTRUCTION, THE CONTRACTOR SHALL INFORM THE ENGINEER. THE WORK WILL BE COMPLETED BY OTHERS.
- . SIGNING PLANS DO NOT INCLUDE TEMPORARY CONSTRUCTION SIGNING OR PAVEMENT MARKINGS. SEE TRAFFIC CONTROL PLANS.
- . WHEN NOT STATIONED OR DIMENSIONED ON PLANS, ALL 'E' AND 'F' SIGNS SHALL BE FIELD LOCATED BY THE ENGINEER
- . ALL EXISTING SIGNS ON "U" CHANNEL POST WITHIN THE PROJECT LIMITS SHALL BE REMOVED AND DISPOSED OF UNLESS OTHERWISE NOTED ON PLANS.
- . WHEN EXISTING SIGNS ARE REMOVED AND INSTALLED ON NEW SUPPORTS, THE RE-ERECTION SHALL IMMEDIATELY FOLLOW THE REMOVAL.
- . THE BACKGROUND FOR TYPE E & F SIGNS SHALL BE TYPE III REFLECTIVE SHEETING.
- . DO NOT BEGIN FABRICATION FOR TYPES A & B SIGNS MOUNTED ON OVERHEAD STRUCTURES OR STEEL SUPPORTS UNTIL "S" DIMENSIONS HAVE BEEN FIELD VERIFIED.
- . SEE ROADWAY PLANS FOR GUARD/GUIDE RAIL DETAILS.

### Project Notes:

- A. DISPOSE OF SIGN SYSTEM, SPAN-WIRE.
- B. SEE SIGNAL PLANS FOR MISPOSITION OF EXISTING SIGNS ON SPAN WIRE.
- C. OVERHEAD SCHOOL SPEED LIMIT FLASHING SIGNS TO BE RELOCATED AND MAINTAINED BY CITY OF HIGH POINT.

Plans prepared by:  
**KO & ASSOCIATES, P.C.**  
 Consulting Engineers  
 101 SCHAUB DR., SUITE #202  
 RALEIGH, N.C. 27606  
 For Division of Highways

APPROVED: *Mark Acuff* DATE: *06-08-04*

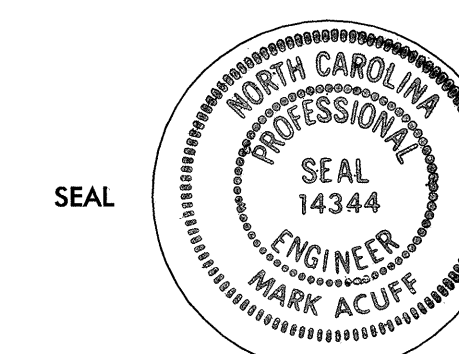

### NOTES

SCALE:	NONE	N. C. DEPARTMENT OF TRANSPORTATION  DIVISION OF HIGHWAYS  TRAFFIC ENGINEERING BRANCH	REVISIONS	
DATE:	06-08-04			
SIGNING TECHNICIAN:	B.L.M.			
SIGNING PROJ. DESIGN ENG:	G.E.P.			
SIGNING PROJECT ENG:	M.S.A.			