


**UTILITIES BY OTHERS**

NOTE:  
ALL PROPOSED UTILITY WORK  
SHOWN ON THIS SHEET WILL  
BE DONE BY OTHERS

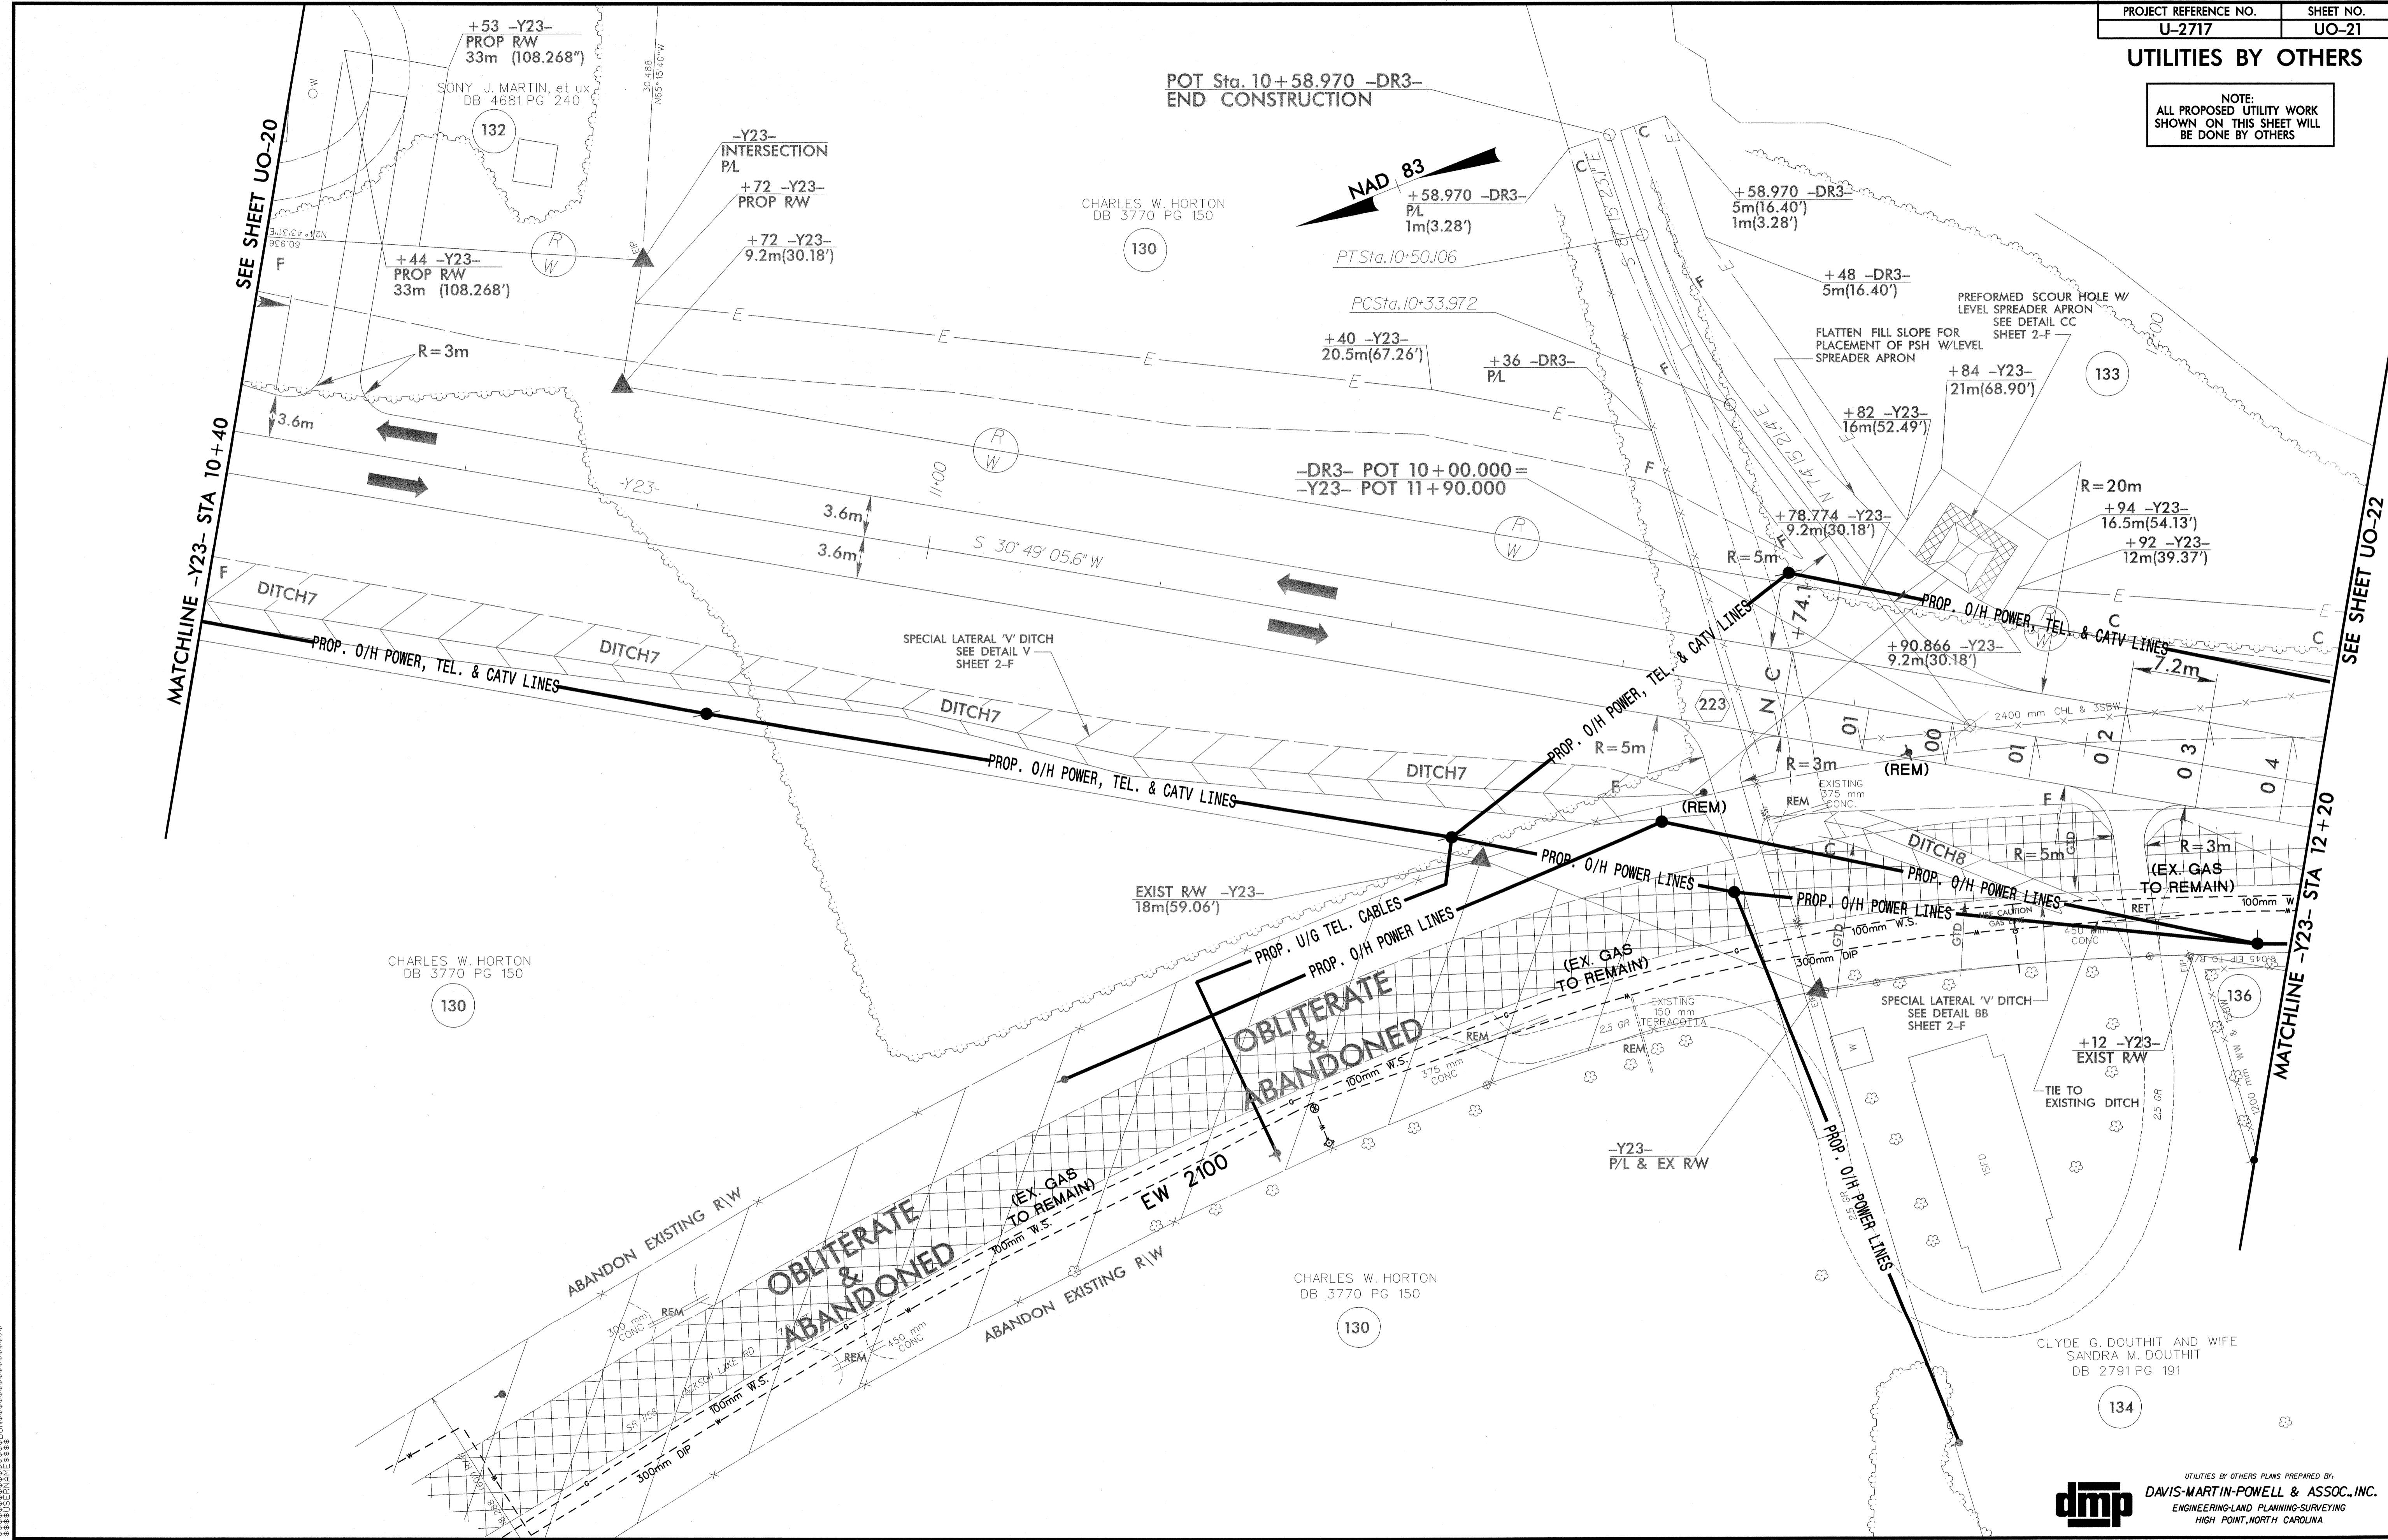

POT Sta. 10+58.970 -DR3-  
END CONSTRUCTION

NAD 83  
+58.970 -DR3-  
P/L 1m(3.28')

PTSta. 10+50.106

PCSta. 10+33.972

+40 -Y23-  
20.5m(67.26')

+36 -DR3-  
P/L

+58.970 -DR3-  
5m(16.40')  
1m(3.28')

+48 -DR3-  
5m(16.40')

+82 -Y23-  
16m(52.49')

+84 -Y23-  
21m(68.90')

+78.774 -Y23-  
9.2m(30.18')

+90.866 -Y23-  
9.2m(30.18')

+94 -Y23-  
16.5m(54.13')

+92 -Y23-  
12m(39.37')

EXIST RW -Y23-  
18m(59.06')

CHARLES W. HORTON  
DB 3770 PG 150

CHARLES W. HORTON  
DB 3770 PG 150

CLYDE G. DOUTHIT AND WIFE  
SANDRA M. DOUTHIT  
DB 2791 PG 191