


UTILITIES BY OTHERS

NOTE:
ALL PROPOSED UTILITY WORK
SHOWN ON THIS SHEET WILL
BE DONE BY OTHERS

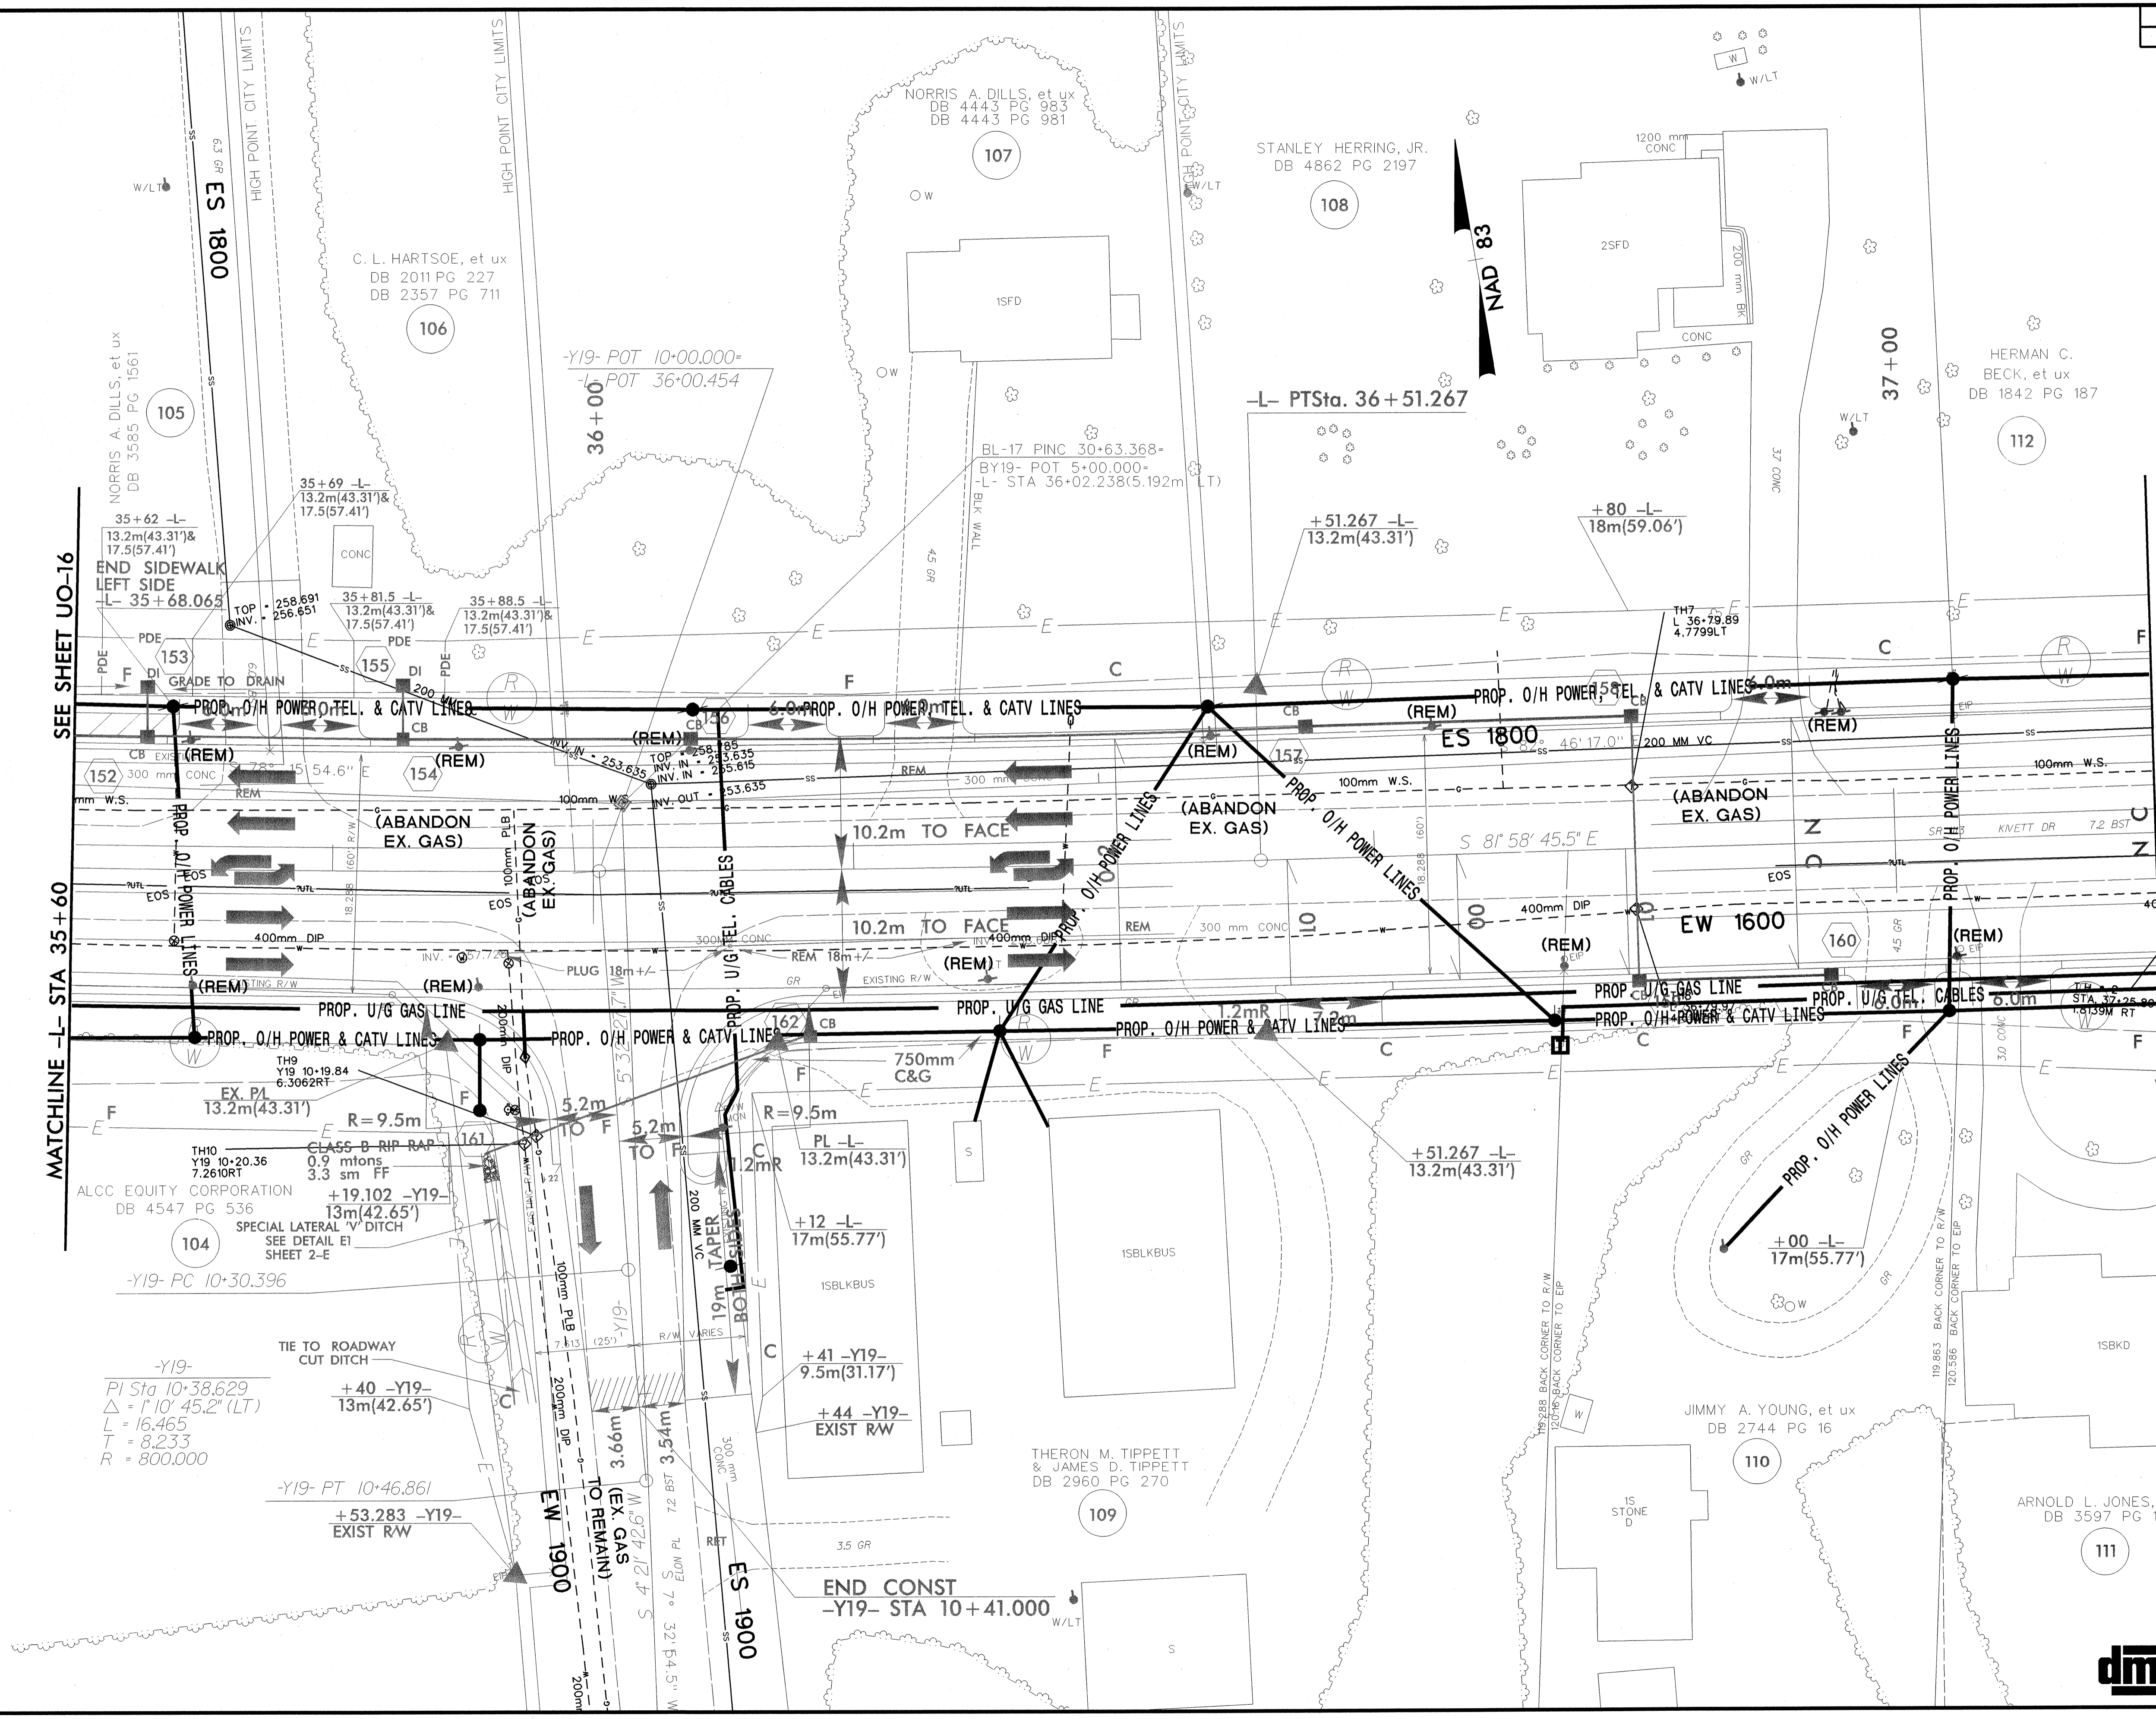

SEE SHEET UO-16
MATCHLINE -L- STA 35+60

SEE SHEET UO-18
MATCHLINE -L- STA 37+20

ALCC EQUITY CORPORATION
DB 4547 PG 536
TH10
Y19 10+20.36
7.2610RT
EX. PL
13.2m(43.31')
R=9.5m
CLASS B RIP RAP
0.9 mtons
3.3 sm FF
+19.102 -Y19-
13m(42.65')
SPECIAL LATERAL 'V' DITCH
SEE DETAIL E1
SHEET 2-E
-Y19- PC 10+30.396

-Y19-
PI Sta 10+38.629
 $\Delta = 1^{\circ}10'45.2''$ (LT)
L = 16.465
T = 8.233
R = 800.000

TIE TO ROADWAY
CUT DITCH
+40 -Y19-
13m(42.65')
-Y19- PT 10+46.861
+53.283 -Y19-
EXIST RW

END CONST
-Y19- STA 10+41.000