


### UTILITIES BY OTHERS

NOTE:  
ALL PROPOSED UTILITY WORK  
SHOWN ON THIS SHEET WILL  
BE DONE BY OTHERS

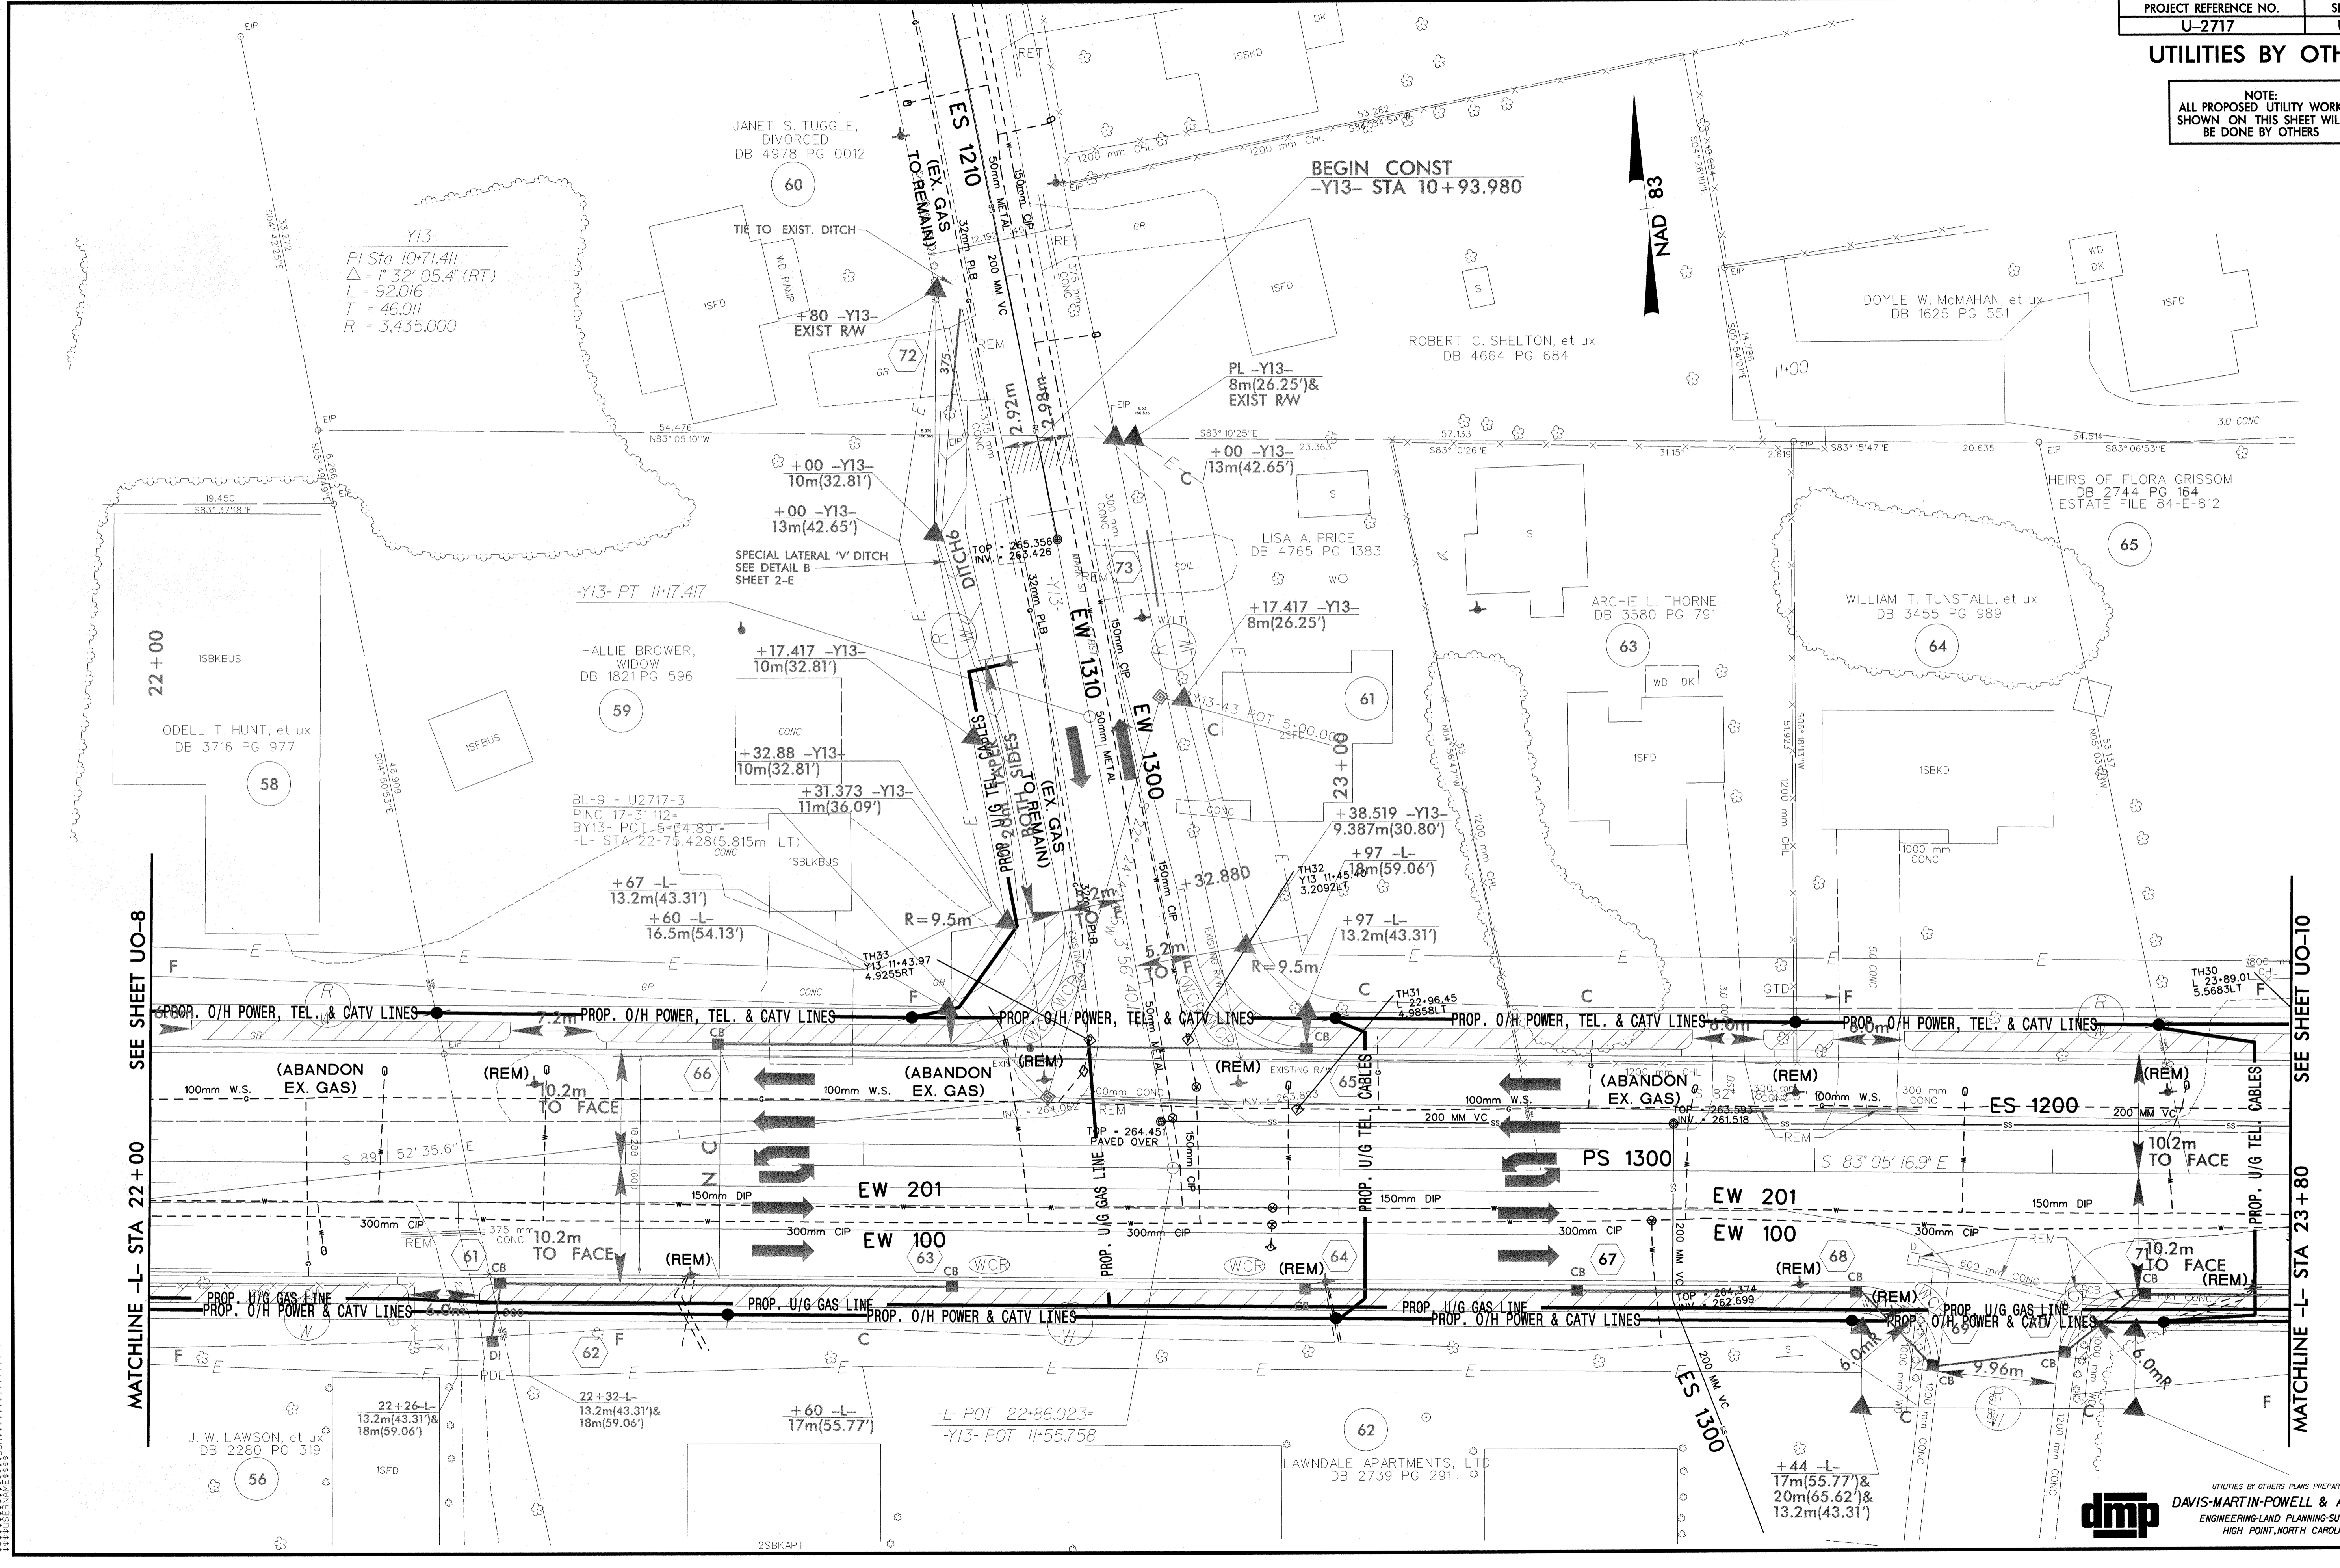

-Y13-  
PI Sta 10+71.411  
 $\Delta = 1^{\circ}32'05.4''$  (RT)  
L = 92.016  
T = 46.011  
R = 3,435.000

BEGIN CONST  
-Y13- STA 10+93.980

NAD 83

MATCHLINE -L- STA 22+00  
SEE SHEET UO-8

MATCHLINE -L- STA 23+80  
SEE SHEET UO-10

UTILITIES BY OTHERS PLANS PREPARED BY:  
**dmp** DAVIS-MARTIN-POWELL & ASSOC., INC.  
ENGINEERING-LAND PLANNING-SURVEYING  
HIGH POINT, NORTH CAROLINA