


UTILITIES BY OTHERS

NOTE:
ALL PROPOSED UTILITY WORK
SHOWN ON THIS SHEET WILL
BE DONE BY OTHERS

C. WAYNE McDONALD CONTRACTOR, INC.
DB 3722 PG 1972

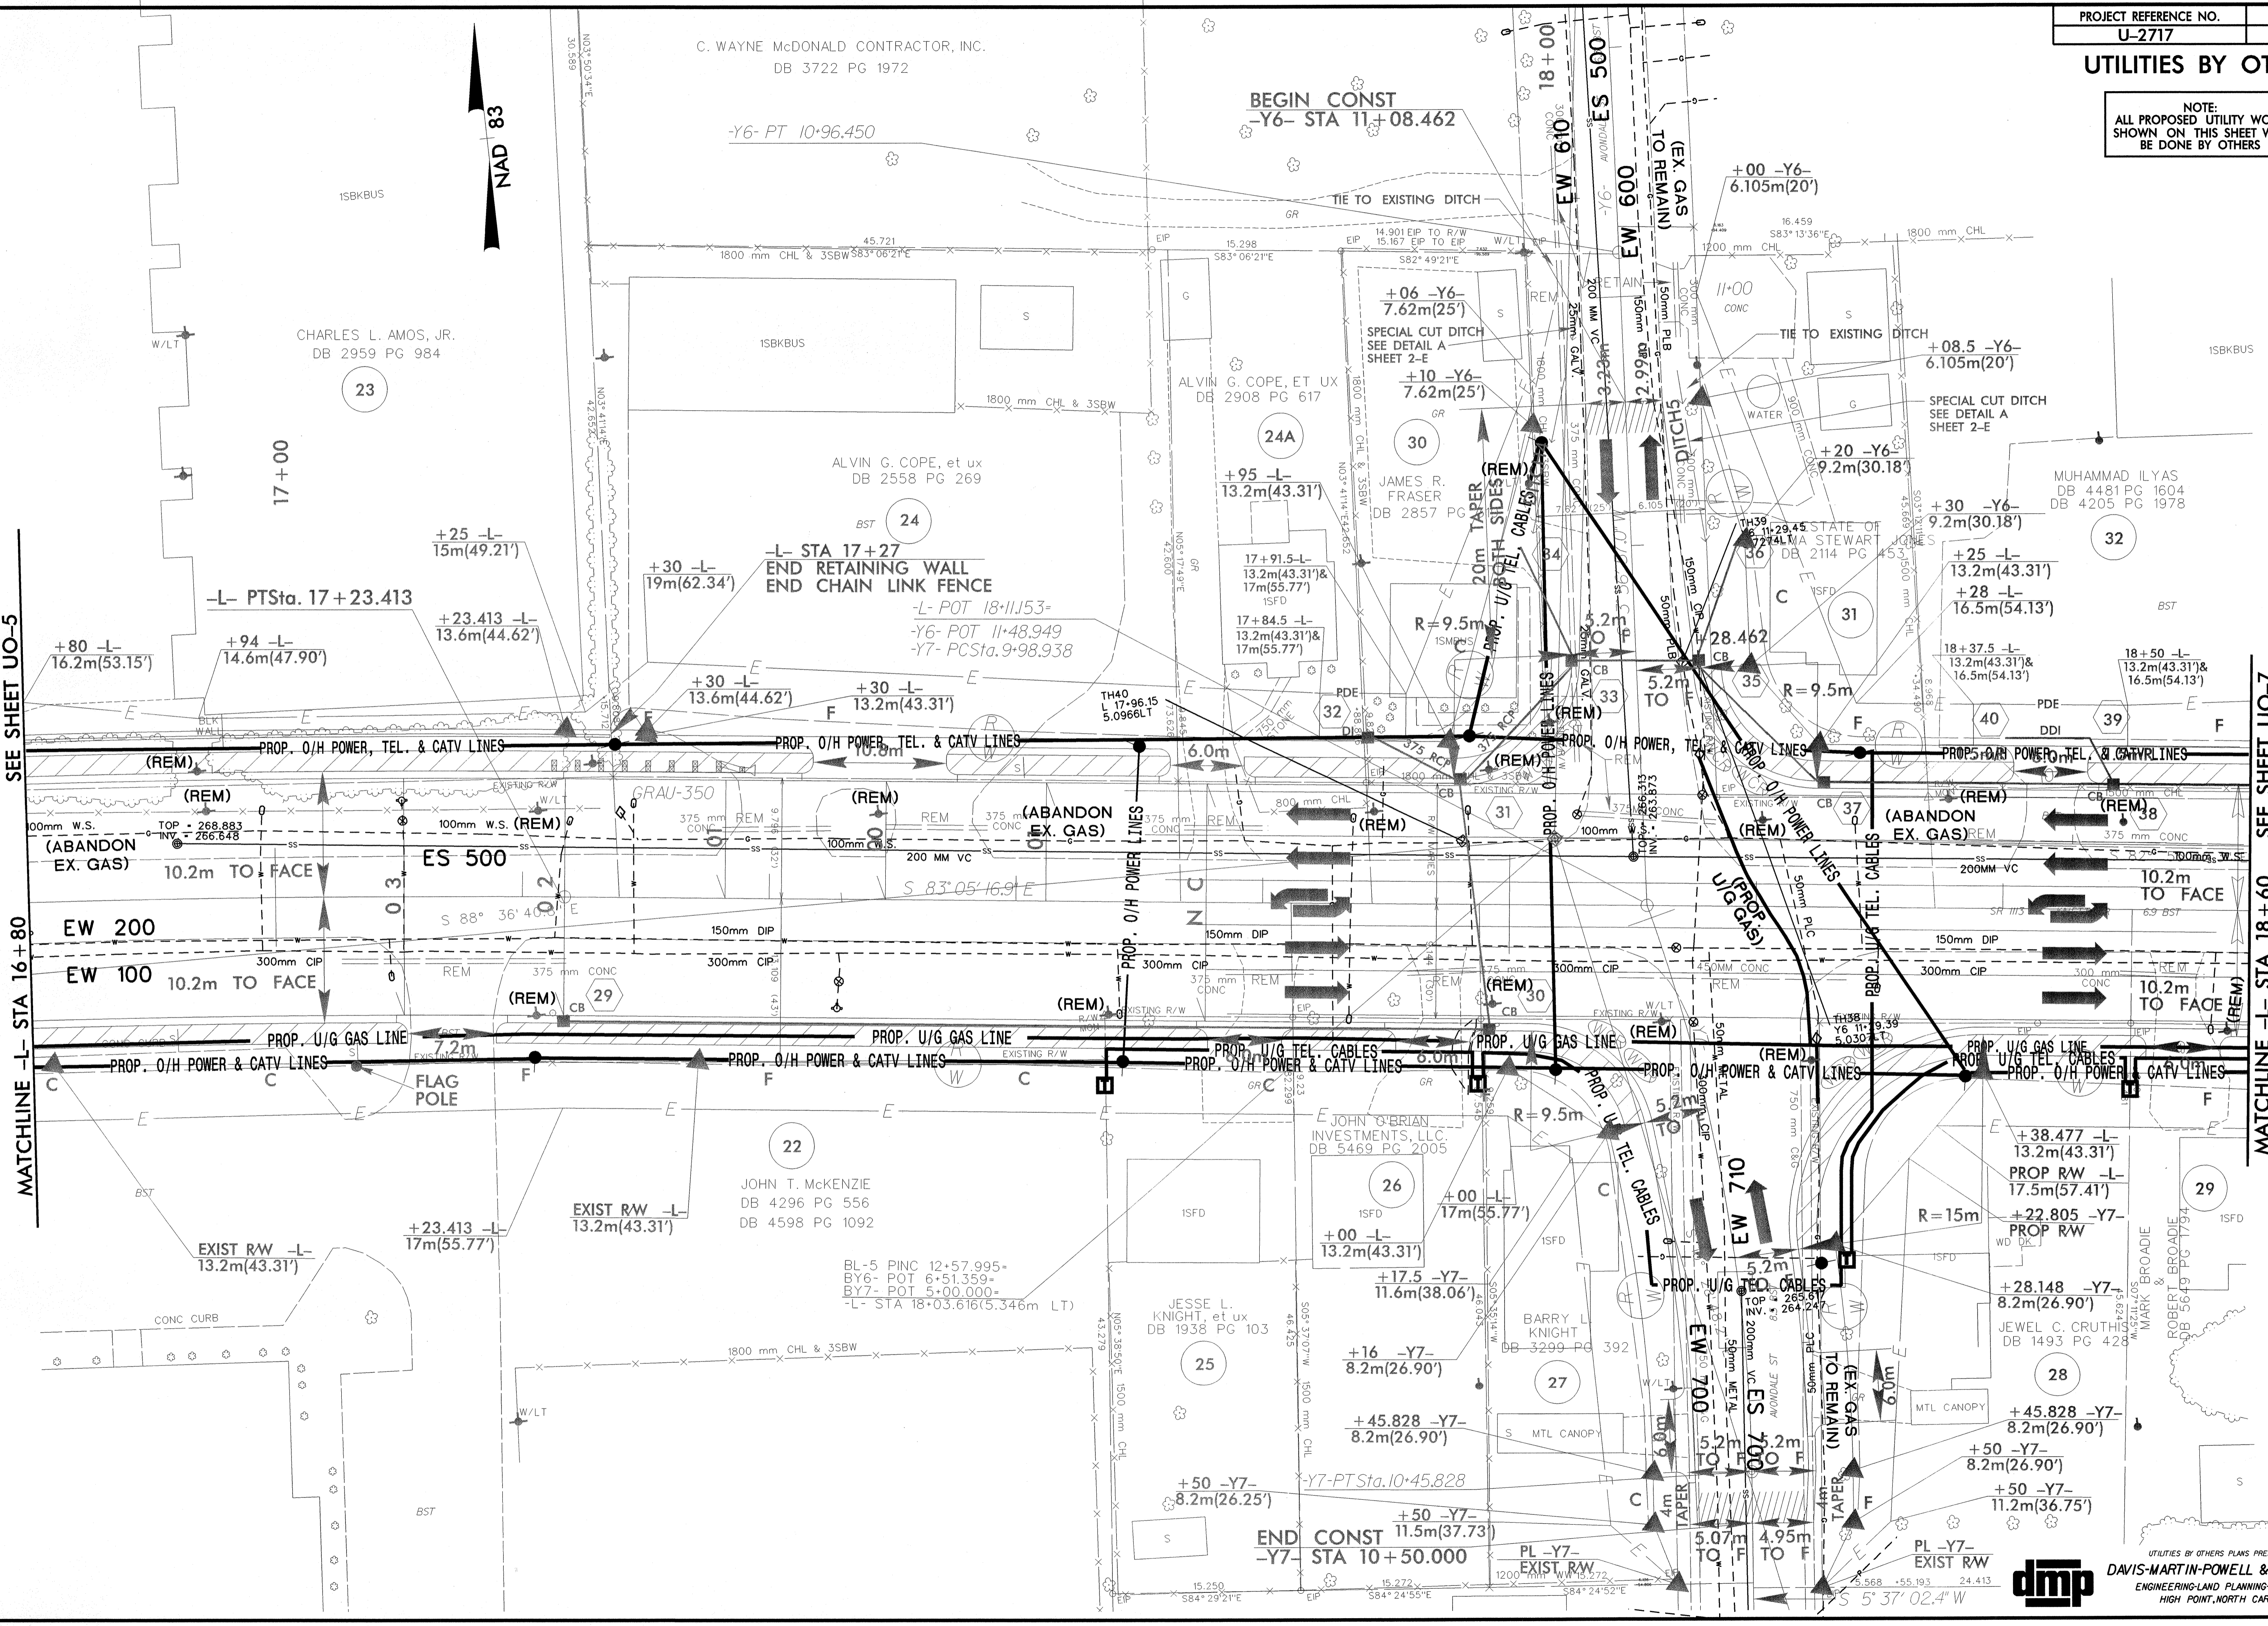

SEE SHEET UO-5

MATCHLINE -L- STA 16+80

MATCHLINE -L- STA 18+60 SEE SHEET UO-7

DATE PLOTTED: 08/20/04 08:20:31