


PROJECT REFERENCE NO. U-2717	SHEET NO. UC-24
DESIGNED BY: DMP	
DRAWN BY: DMP	
CHECKED BY: DMP	
APPROVED BY: DMP	
REVISED:	
NORTH CAROLINA DEPARTMENT OF TRANSPORTATION	
DESIGN SERVICES UNIT PHONE: (919) 250-4128 FAX: (919) 250-4119	UTILITY CONSTRUCTION PLANS ONLY

**UTILITY CONSTRUCTION**

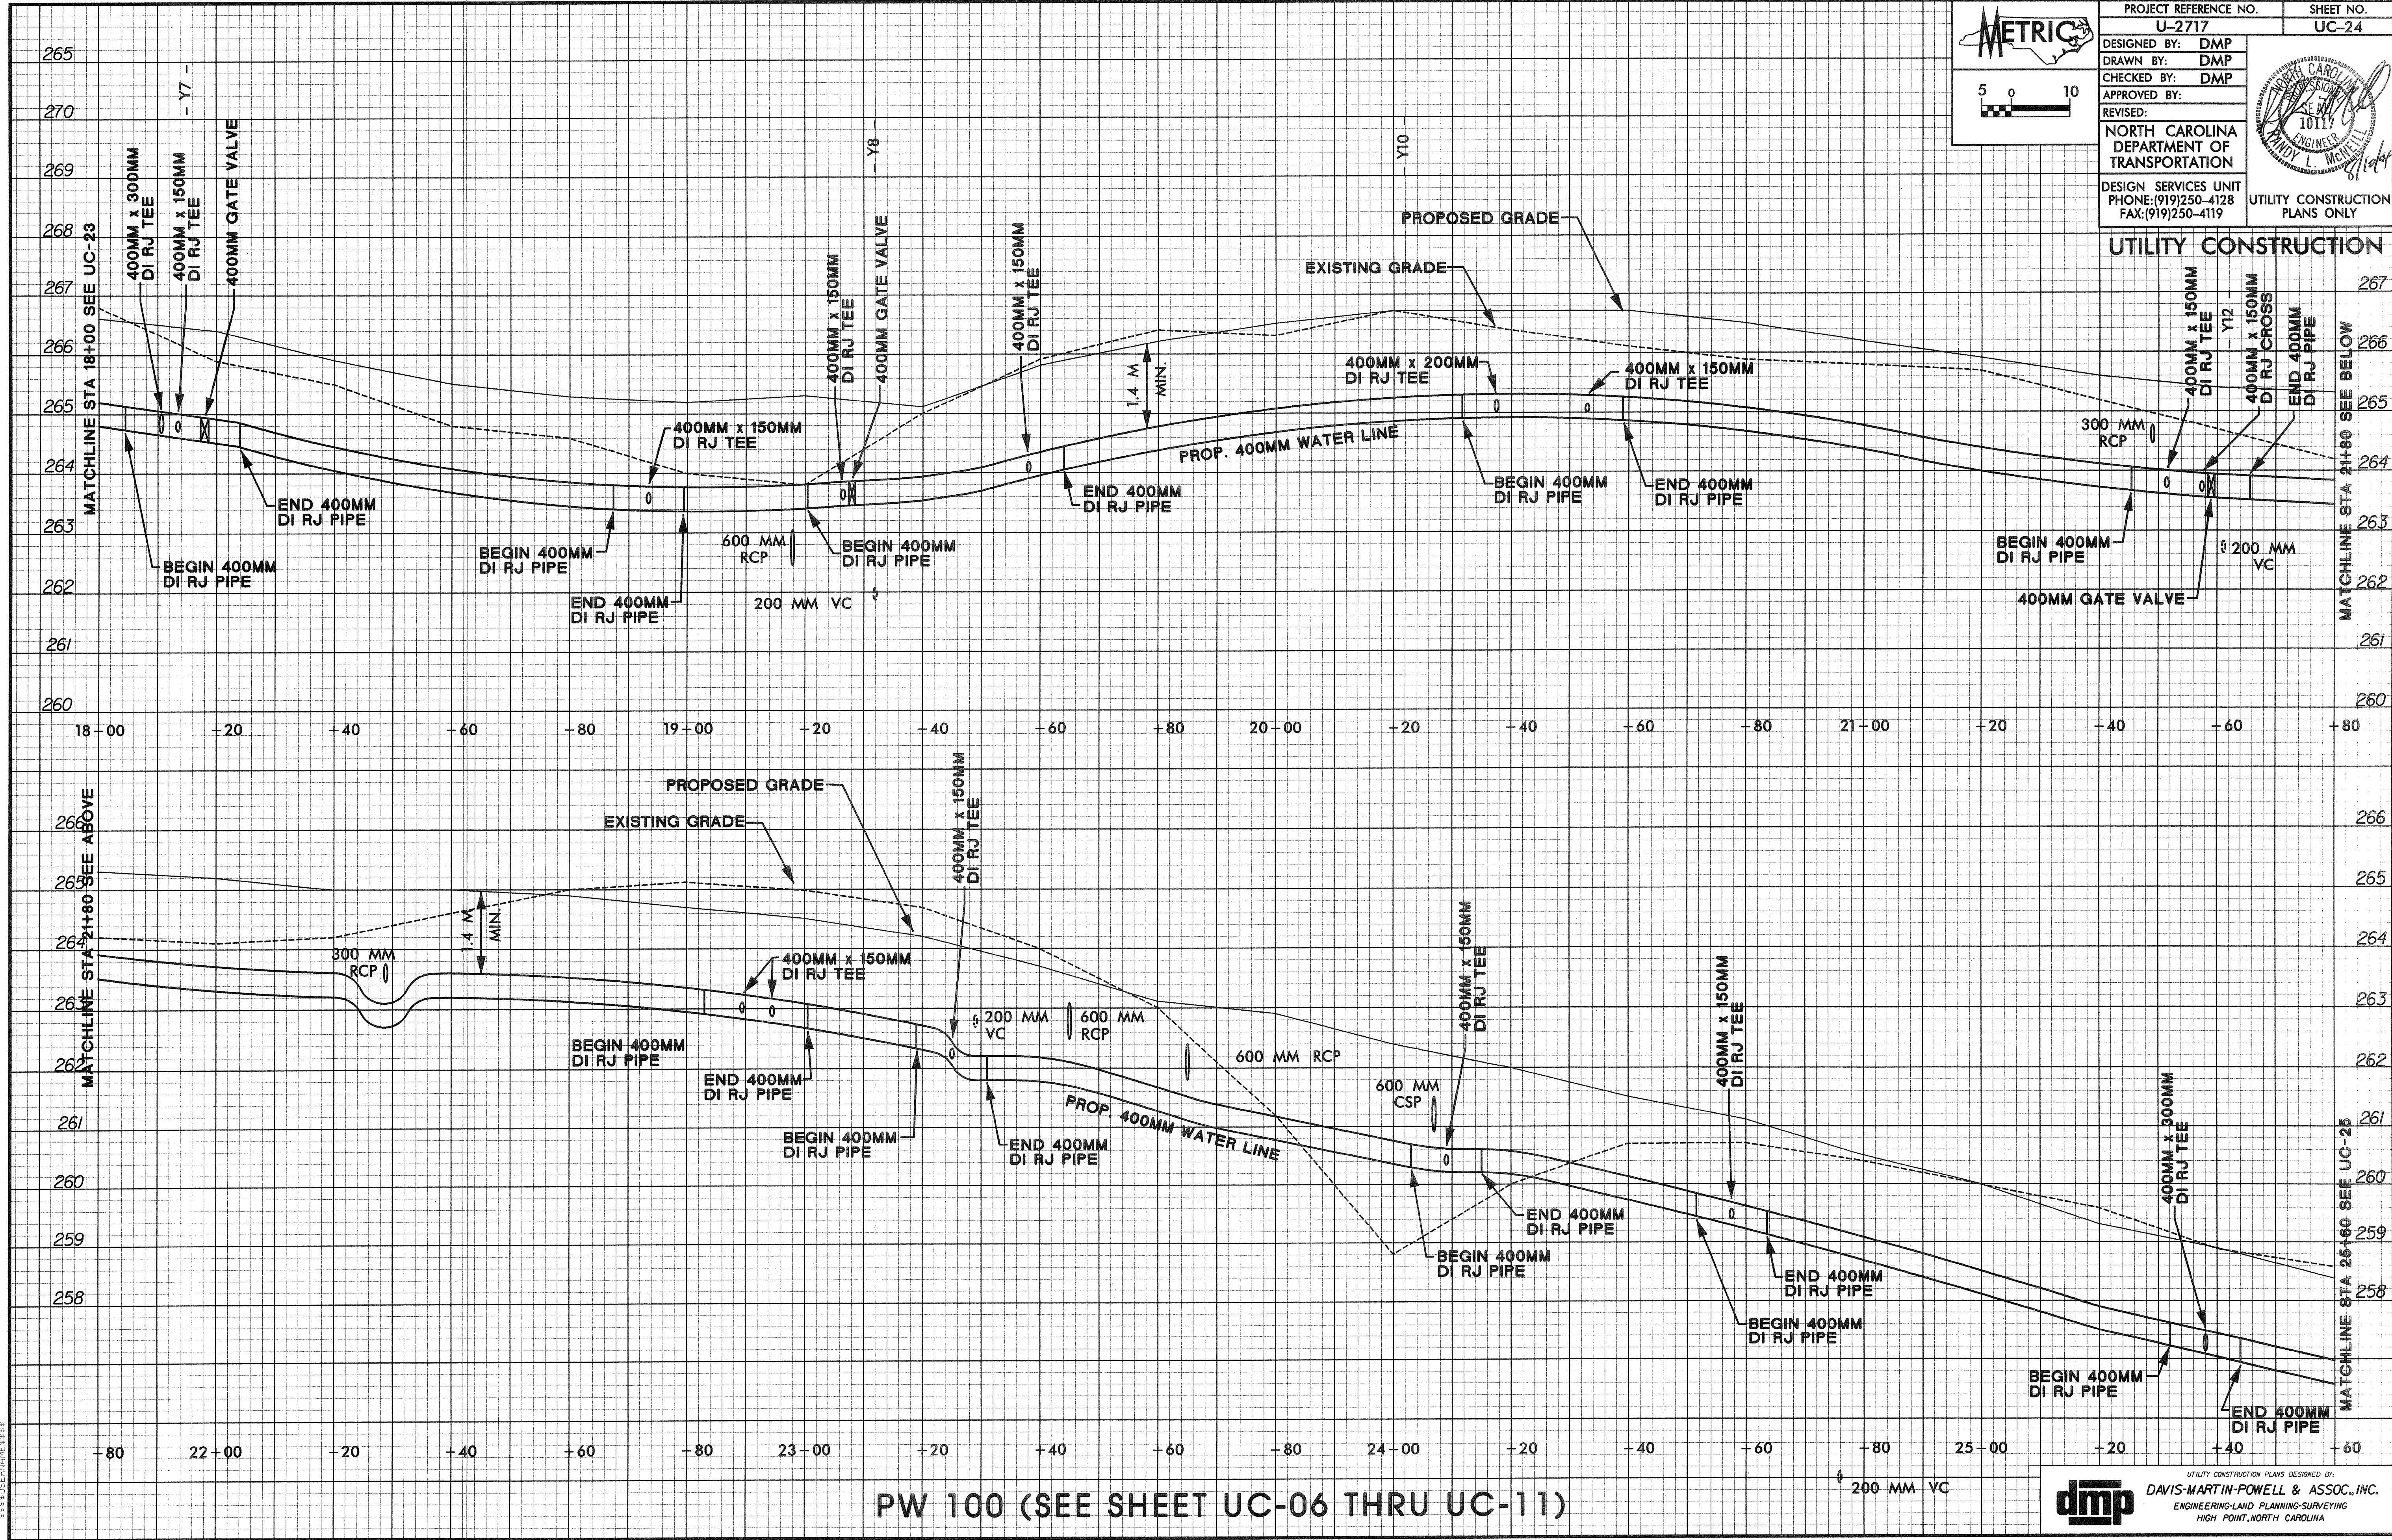

PW 100 (SEE SHEET UC-06 THRU UC-11)