


 2.5 0 5	PROJECT REFERENCE NO.	U-2717	SHEET NO.	UC-21
	DESIGNED BY:	DMP		
	DRAWN BY:	DMP		
	CHECKED BY:	DMP		
	APPROVED BY:			
REVISED:				
NORTH CAROLINA DEPARTMENT OF TRANSPORTATION				
DESIGN SERVICES UNIT		UTILITY CONSTRUCTION PLANS ONLY		
PHONE:(919)250-4128				
FAX:(919)250-4119				

UTILITY CONSTRUCTION

-L- PCSta. 43 + 86.851
END STATE PROJECT U-2717

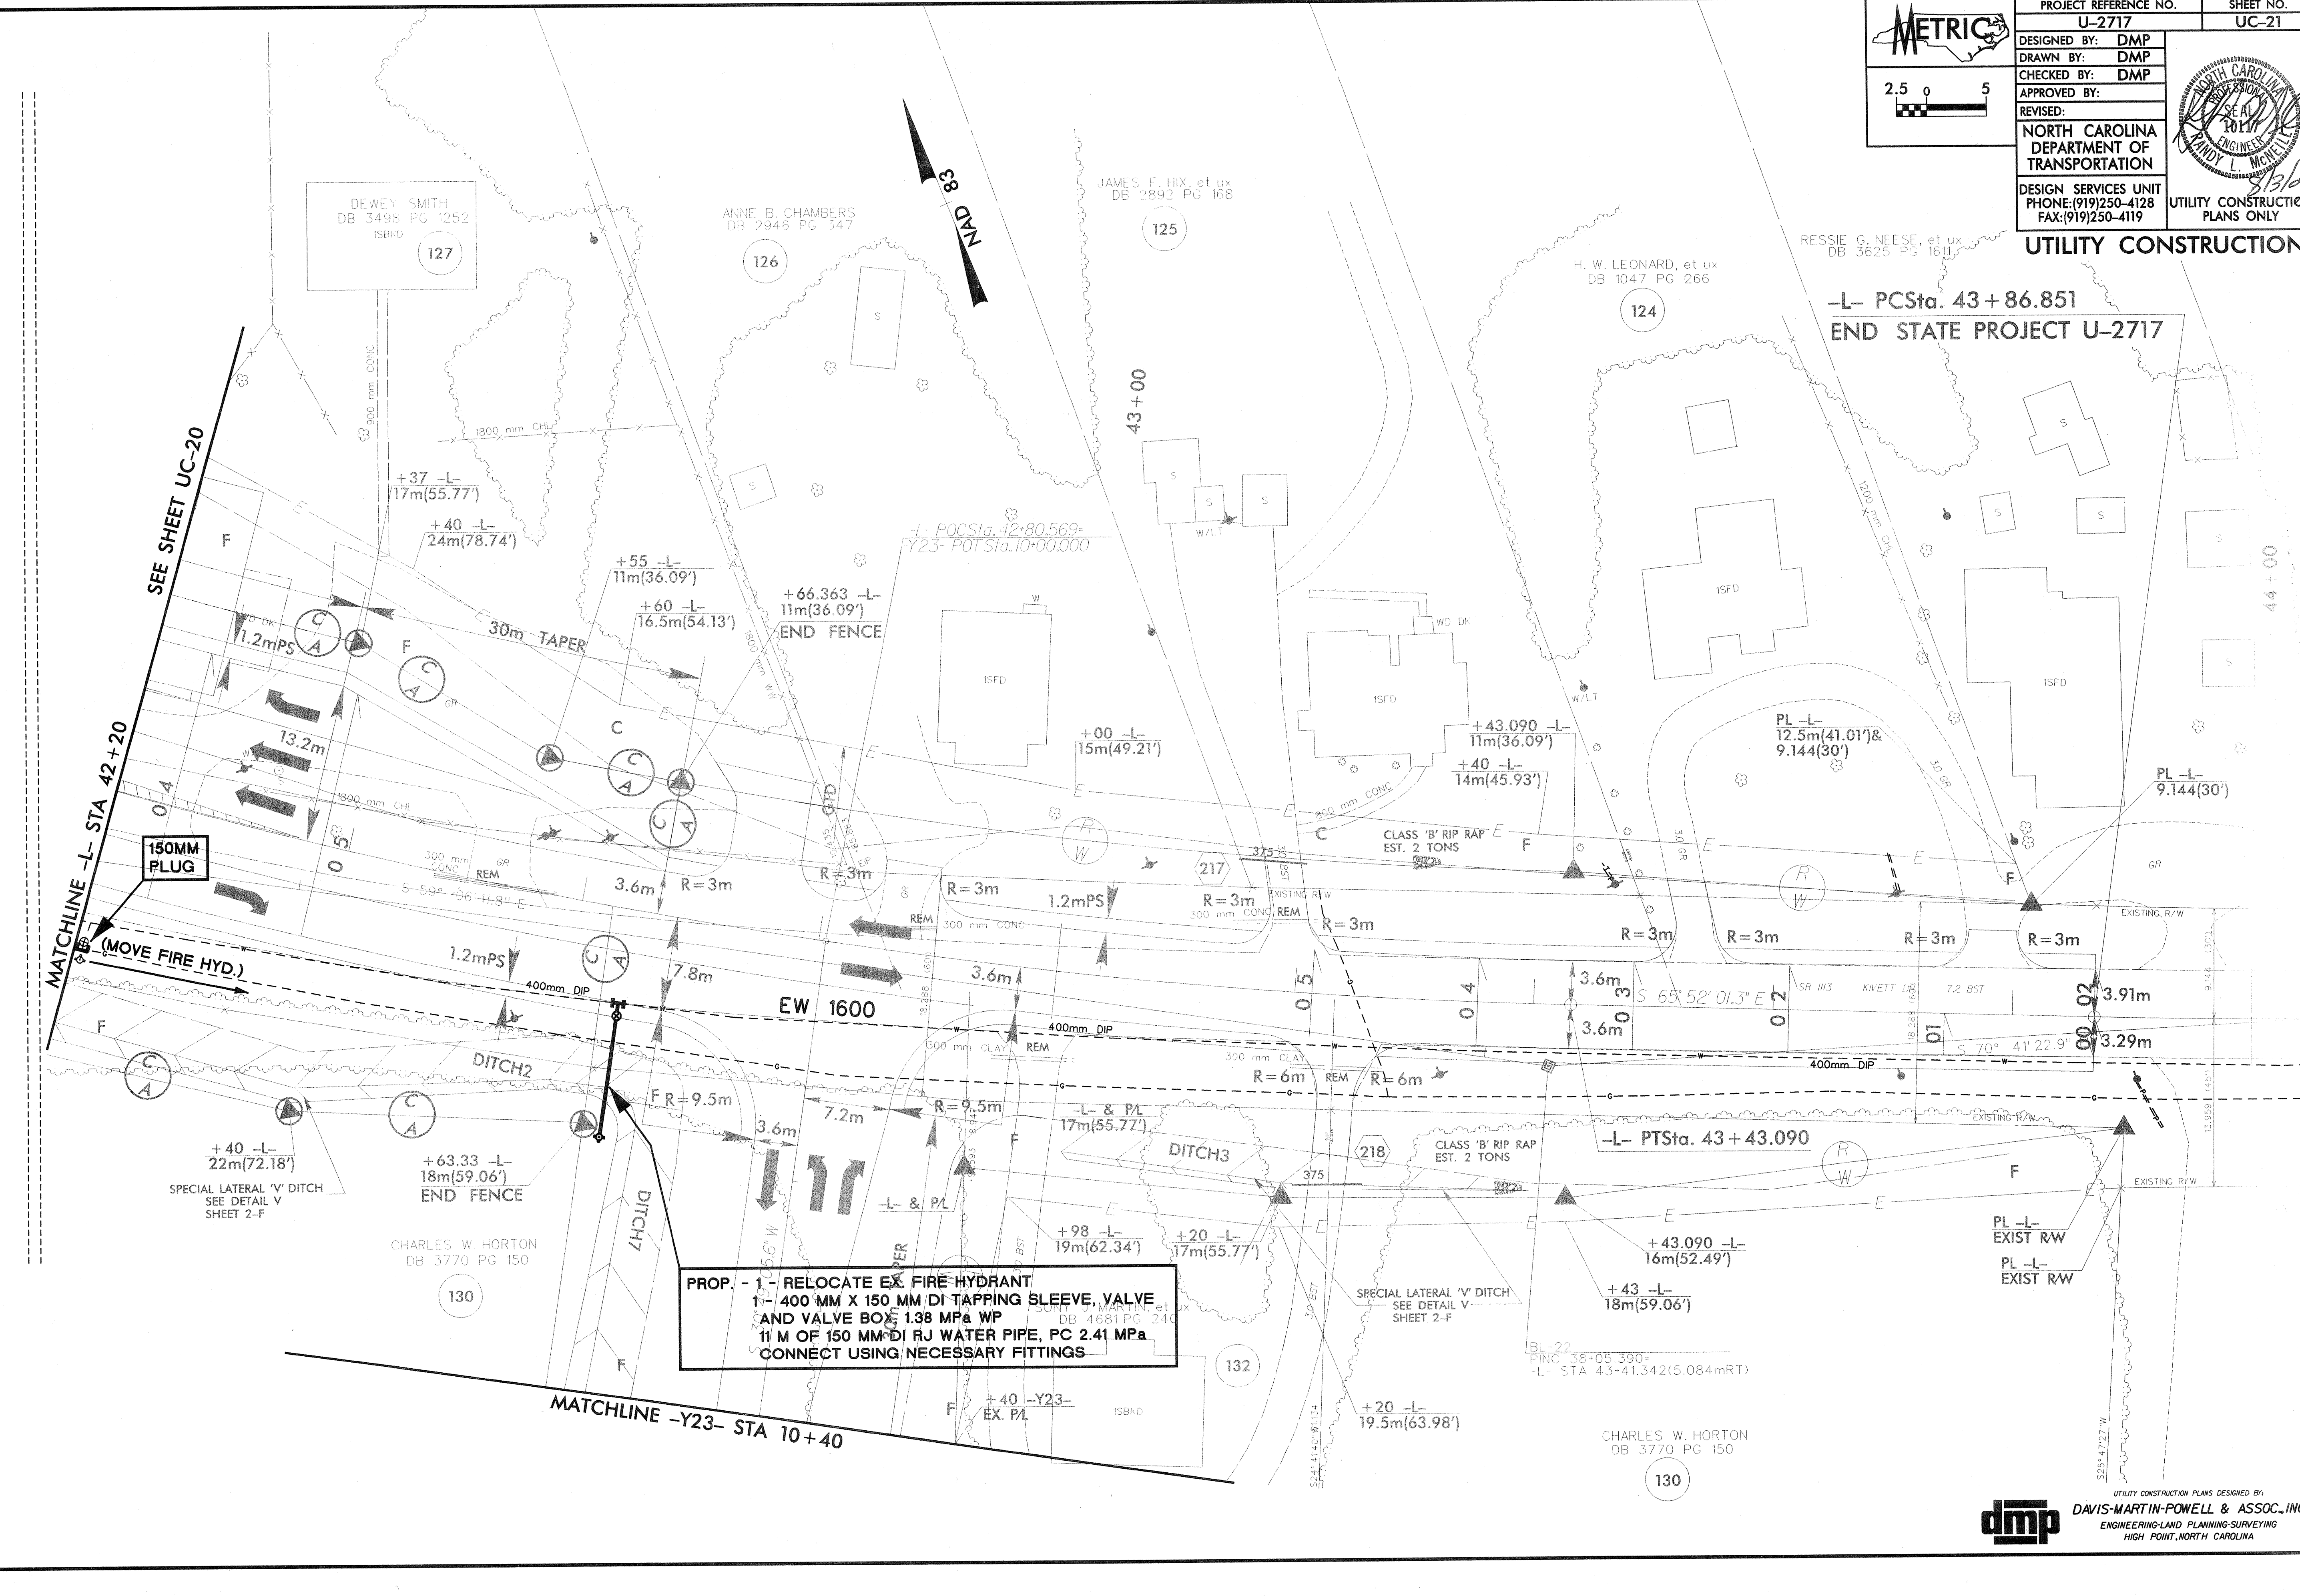

PROP. - 1 - RELOCATE EX. FIRE HYDRANT
 1- 400 MM X 150 MM DI TAPPING SLEEVE, VALVE AND VALVE BOX 1.38 MPa WP
 11 M OF 150 MM DI RJ WATER PIPE, PC 2.41 MPa
 CONNECT USING NECESSARY FITTINGS