

**METRIC**

PROJECT REFERENCE NO. U-2717 SHEET NO. UC-14



DESIGNED BY: DMP  
 DRAWN BY: DMP  
 CHECKED BY: DMP  
 APPROVED BY:  
 REVISED:

NORTH CAROLINA DEPARTMENT OF TRANSPORTATION

DESIGN SERVICES UNIT  
 PHONE: (919) 250-4128  
 FAX: (919) 250-4119


UTILITY CONSTRUCTION PLANS ONLY

**UTILITY CONSTRUCTION**

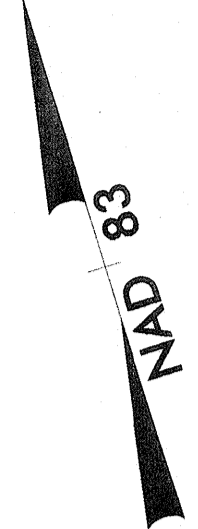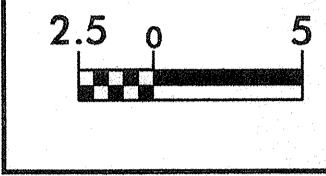

CARROLL INVESTMENT PROPERTIES, INC.  
 DB 5036 PG 606  
 DB 5066 PG 1507

89

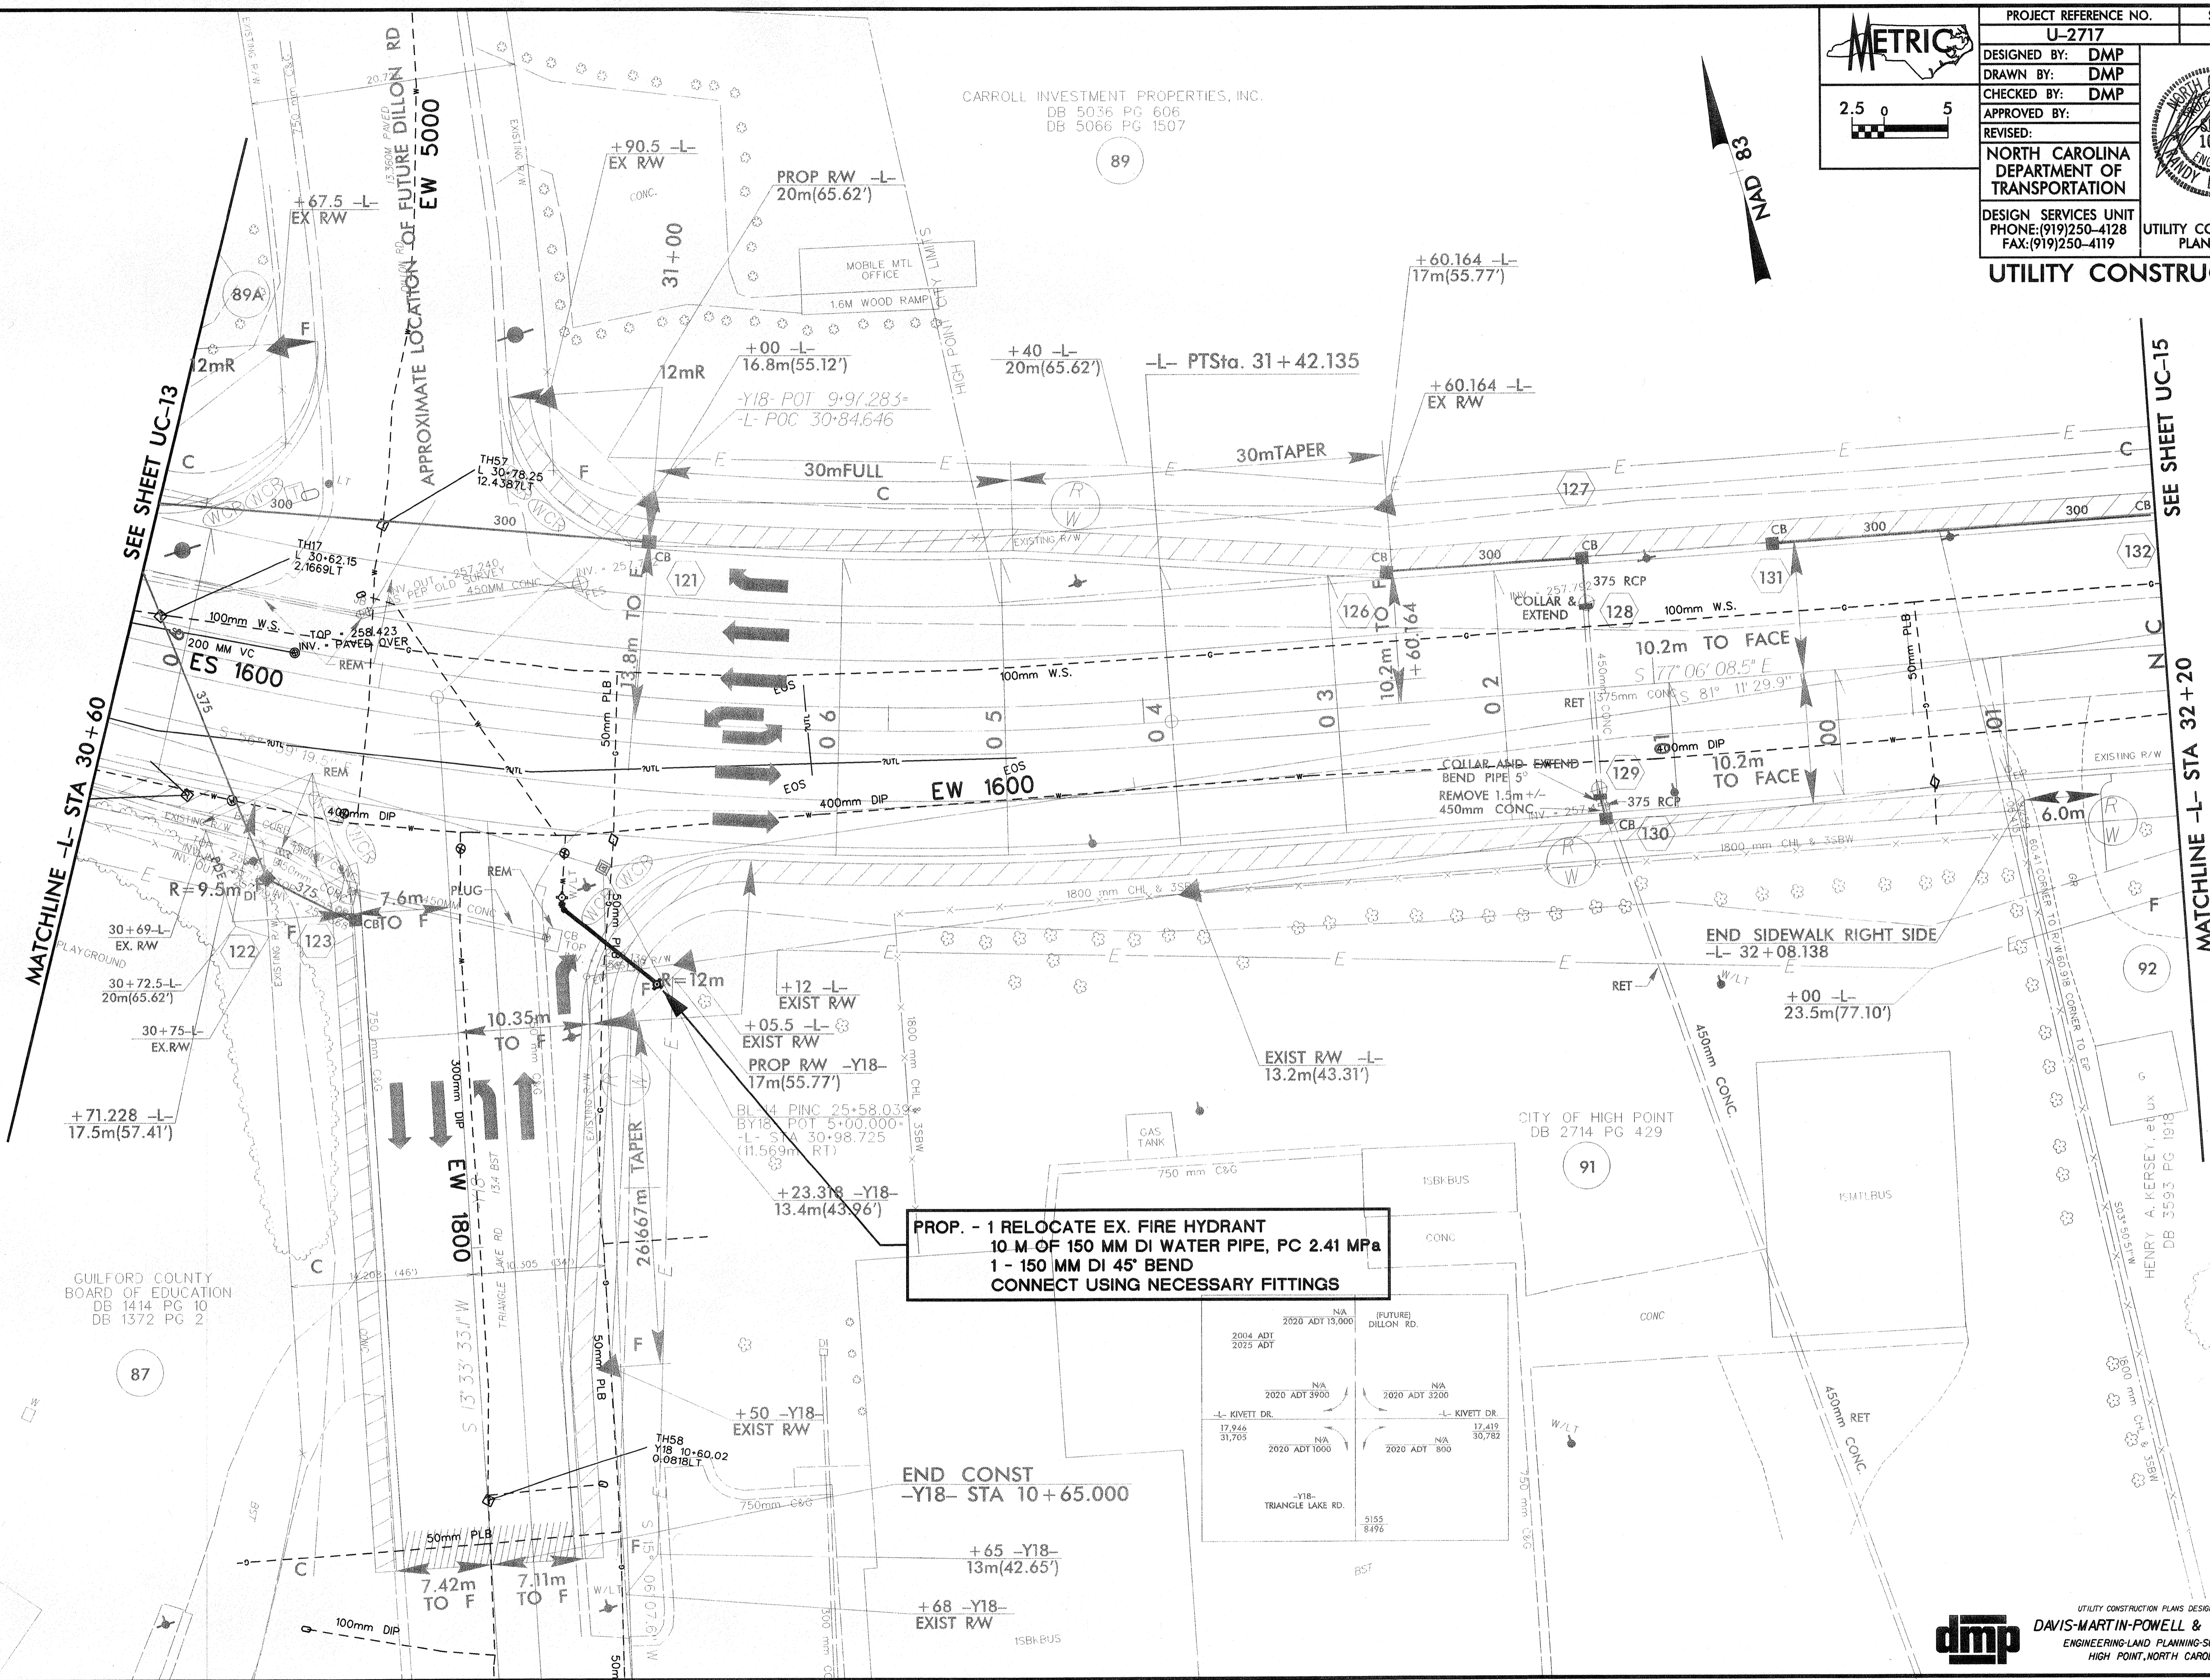

**PROP. - 1 RELOCATE EX. FIRE HYDRANT  
 10 M OF 150 MM DI WATER PIPE, PC 2.41 MPa  
 1 - 150 MM DI 45° BEND  
 CONNECT USING NECESSARY FITTINGS**

**END CONST  
 -Y18- STA 10+65.000**