

PROJECT REFERENCE NO. <b>U-2717</b>	SHEET NO. <b>UC-12</b>
DESIGNED BY: <b>DMP</b>	
DRAWN BY: <b>DMP</b>	
CHECKED BY: <b>DMP</b>	
APPROVED BY:	
REVISED:	
<b>NORTH CAROLINA DEPARTMENT OF TRANSPORTATION</b>	
DESIGN SERVICES UNIT PHONE: (919) 250-4128 FAX: (919) 250-4119	
<b>UTILITY CONSTRUCTION PLANS ONLY</b>	

**UTILITY CONSTRUCTION**


**PROP. - 5 RELOCATE EX. WATER METERS  
36 M OF 20MM COPPER WATER PIPE, TYPE K  
RECONNECT USING NECESSARY FITTINGS**

SEE SHEET UC-11

MATCHLINE -L- STA 27+20

SEE SHEET UC-13

MATCHLINE -L- STA 29+00

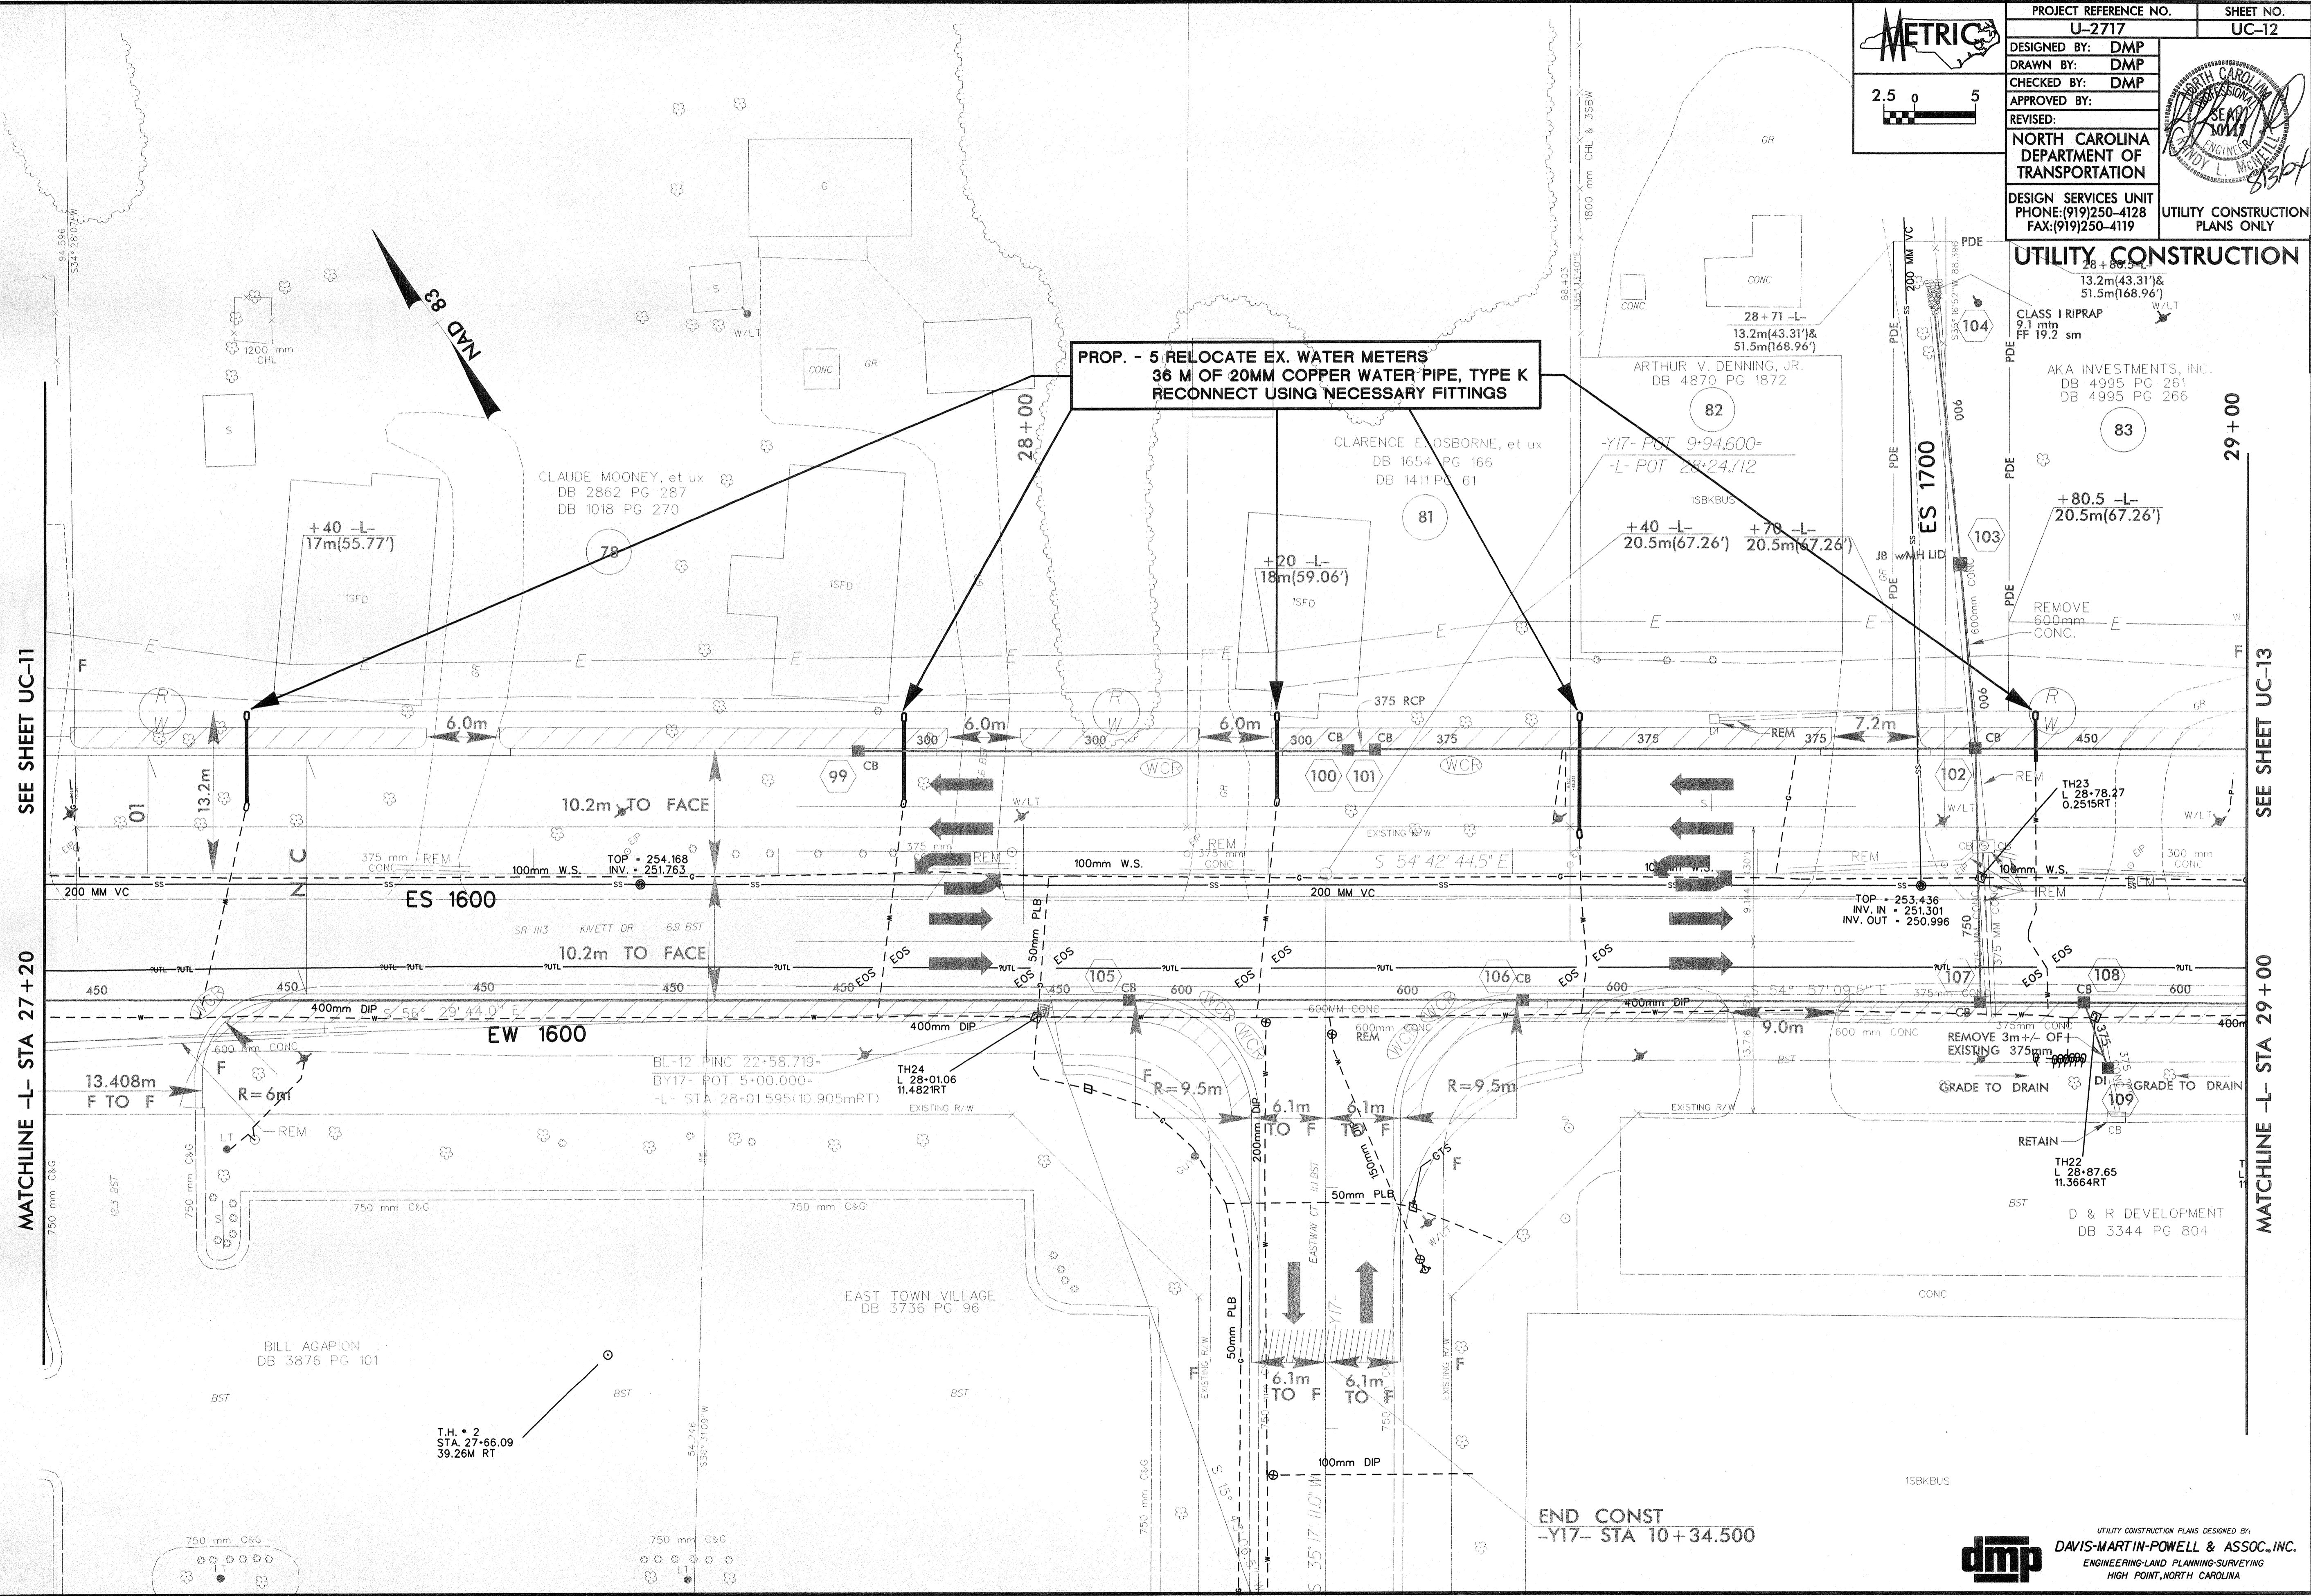

END CONST  
-Y17- STA 10+34.500