

METRIC



PROJECT REFERENCE NO. U-2717 SHEET NO. UC-06

DESIGNED BY: DMP
 DRAWN BY: DMP
 CHECKED BY: DMP
 APPROVED BY:
 REVISED:

NORTH CAROLINA
 DEPARTMENT OF
 TRANSPORTATION

DESIGN SERVICES UNIT
 PHONE: (919) 250-4128
 FAX: (919) 250-4119


UTILITY CONSTRUCTION
 PLANS ONLY

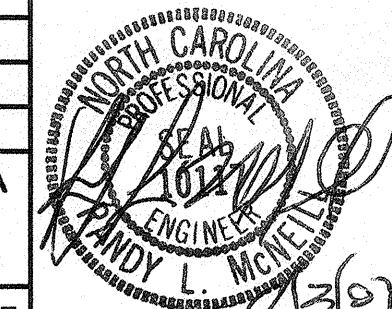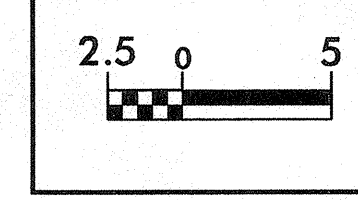

C. WAYNE McDONALD CONTRACTOR, INC.
 DB 3722 PG 1972

BEGIN CONST
 -Y6- STA 11+08.462

UTILITY CONSTRUCTION

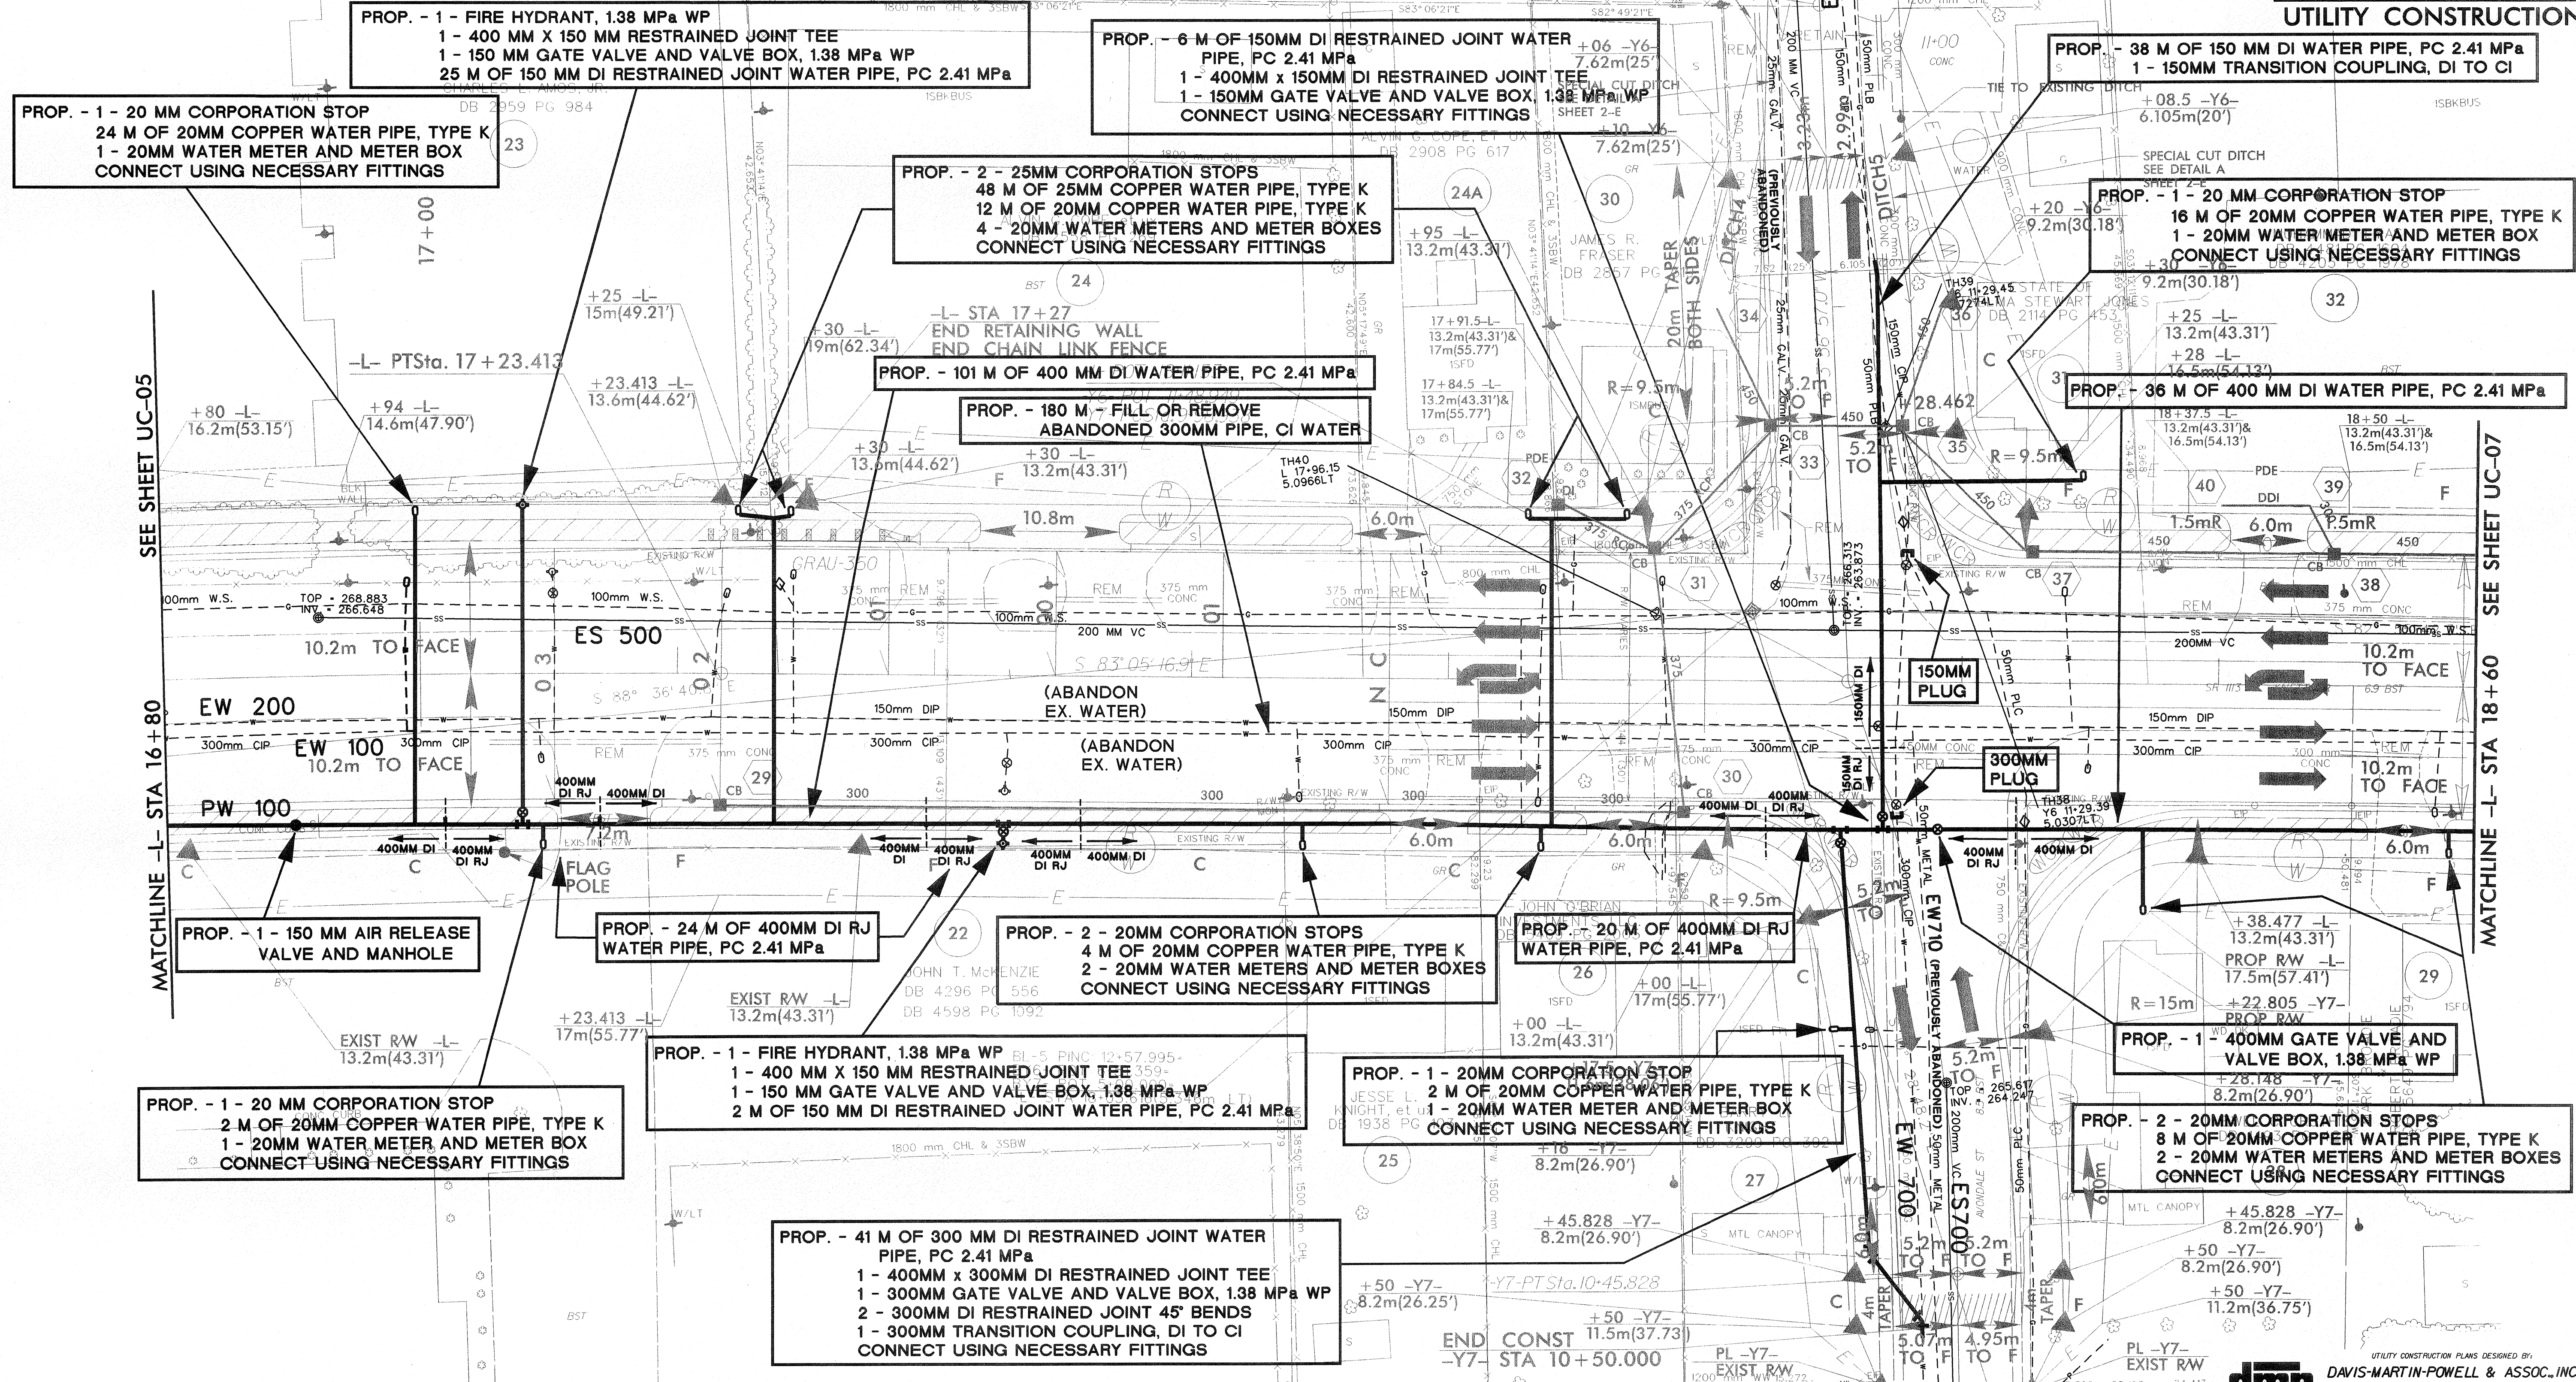

SEE SHEET UC-05

MATCHLINE -L- STA 16+80

SEE SHEET UC-07

MATCHLINE -L- STA 18+60