



PLAN

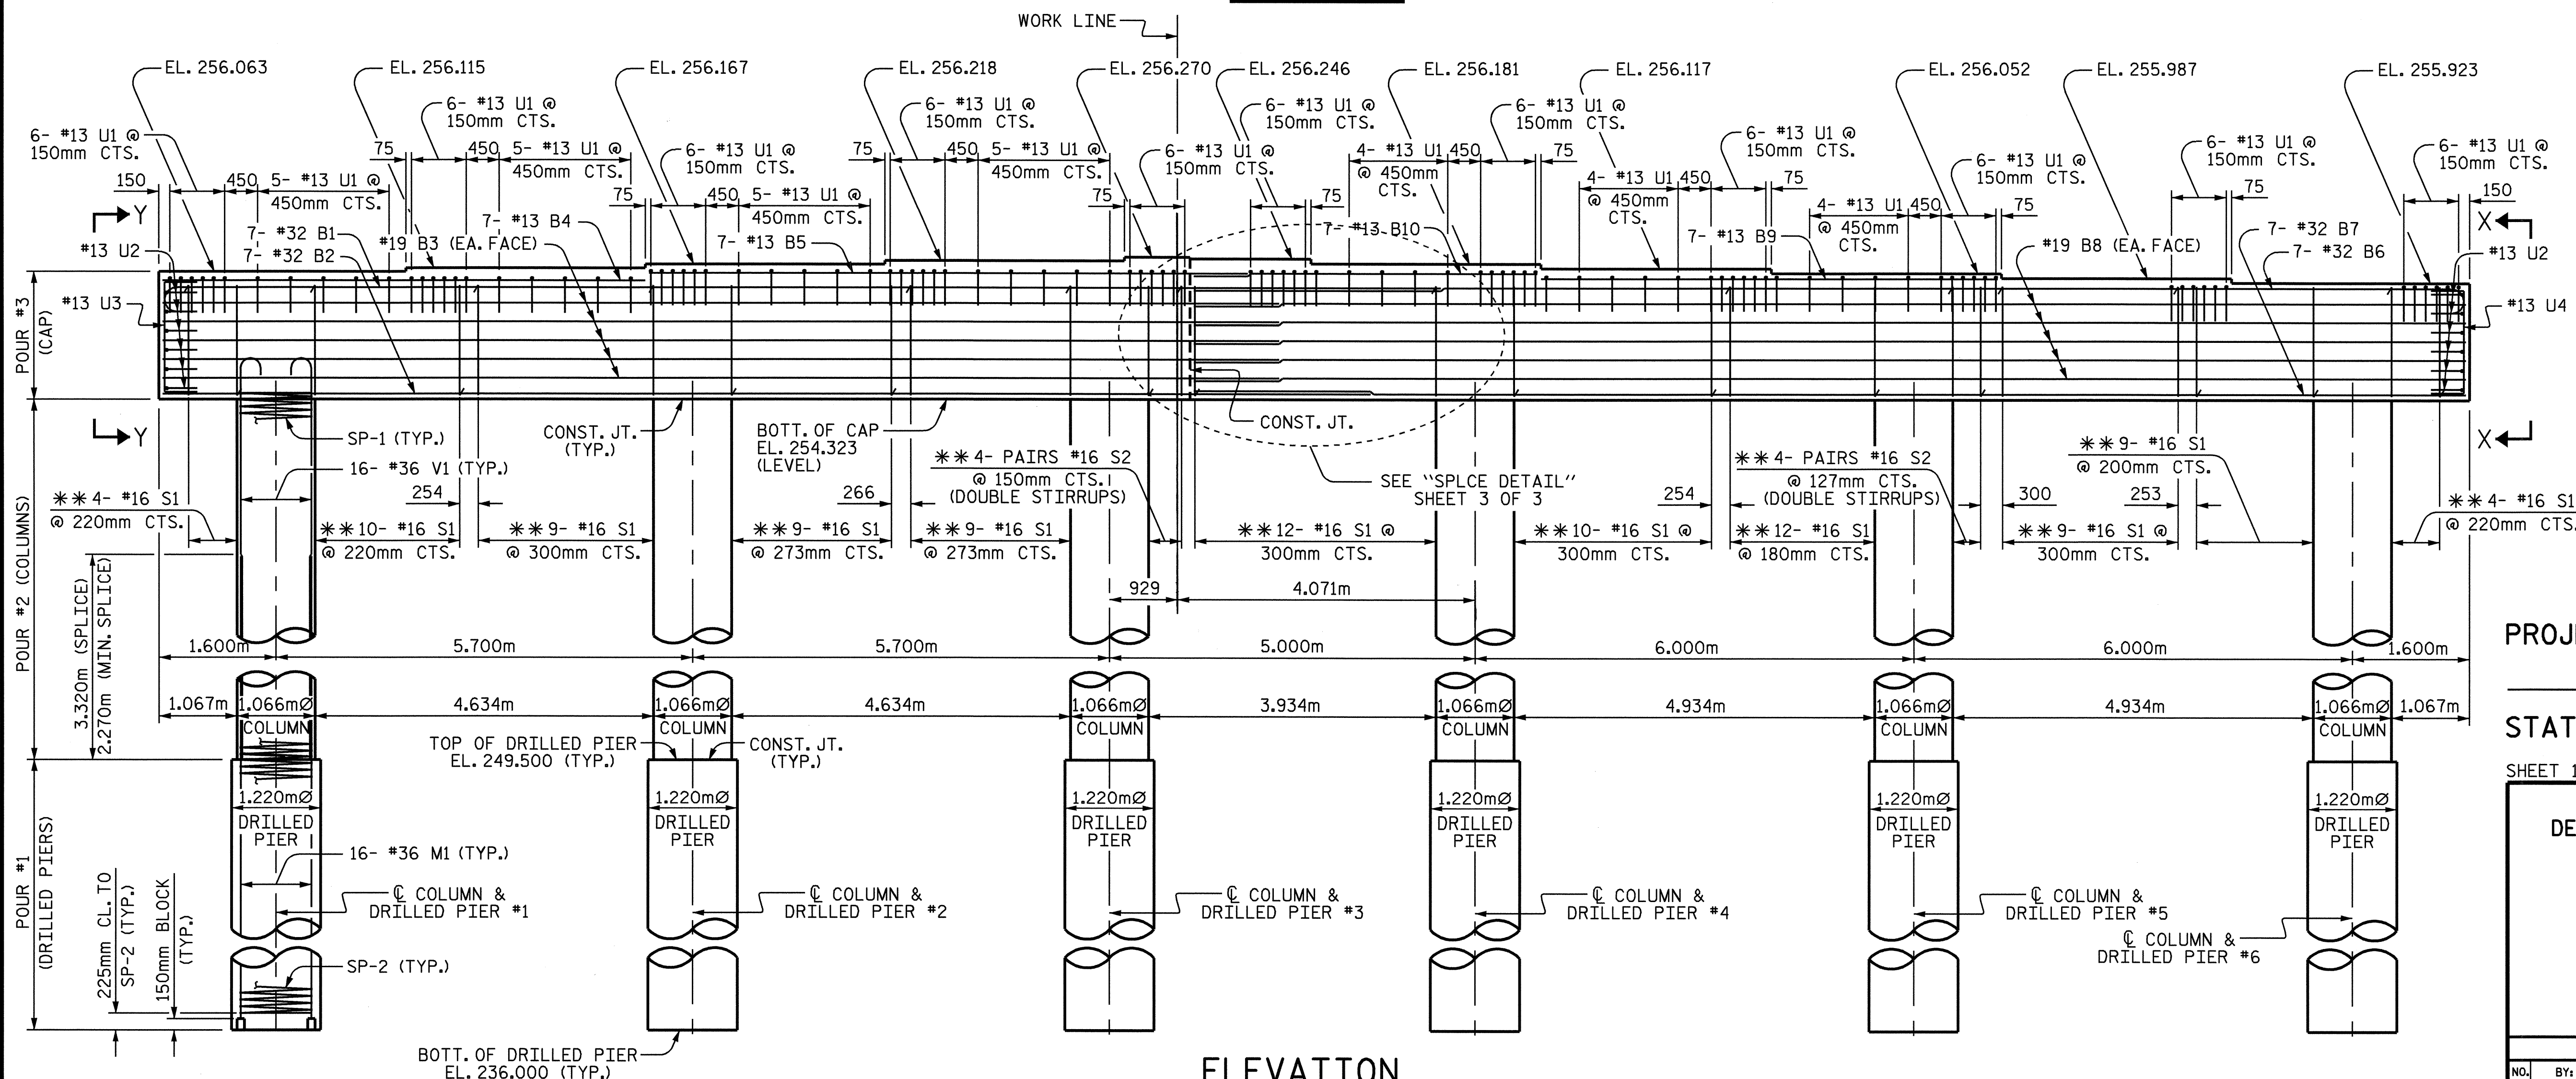

ELEVATION

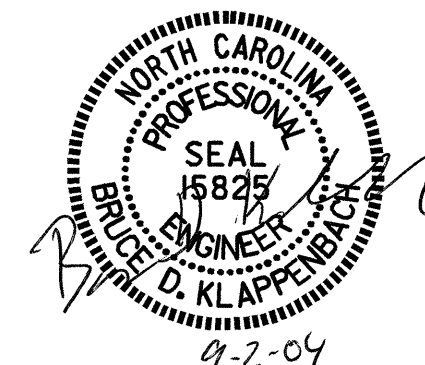

PROJECT NO. U-2717
GUILFORD COUNTY
 STATION: 40+56.584 -L-

SHEET 1 OF 3
 STATE OF NORTH CAROLINA
 DEPARTMENT OF TRANSPORTATION
 RALEIGH
**SUBSTRUCTURE
 BENT #1**

DRAWN BY: D. A. GLADDEN DATE: 7-26-04
 CHECKED BY: M. G. SHAIKH DATE: 8-27-04

01-SEP-2004 12:17
 W:\sq\ad\U2717\agladden\Microstation\U2717bts.dgn
 dgladden

** ALL STIRRUPS ARE INVERT ALTERNATE AS SHOWN.

REVISIONS						SHEET NO.
NO.	BY:	DATE:	NO.	BY:	DATE:	TOTAL SHEETS
1			3			47
2			4			