


PLAN

△ MECHANICAL BUTT SPLICE, SEE NOTES.

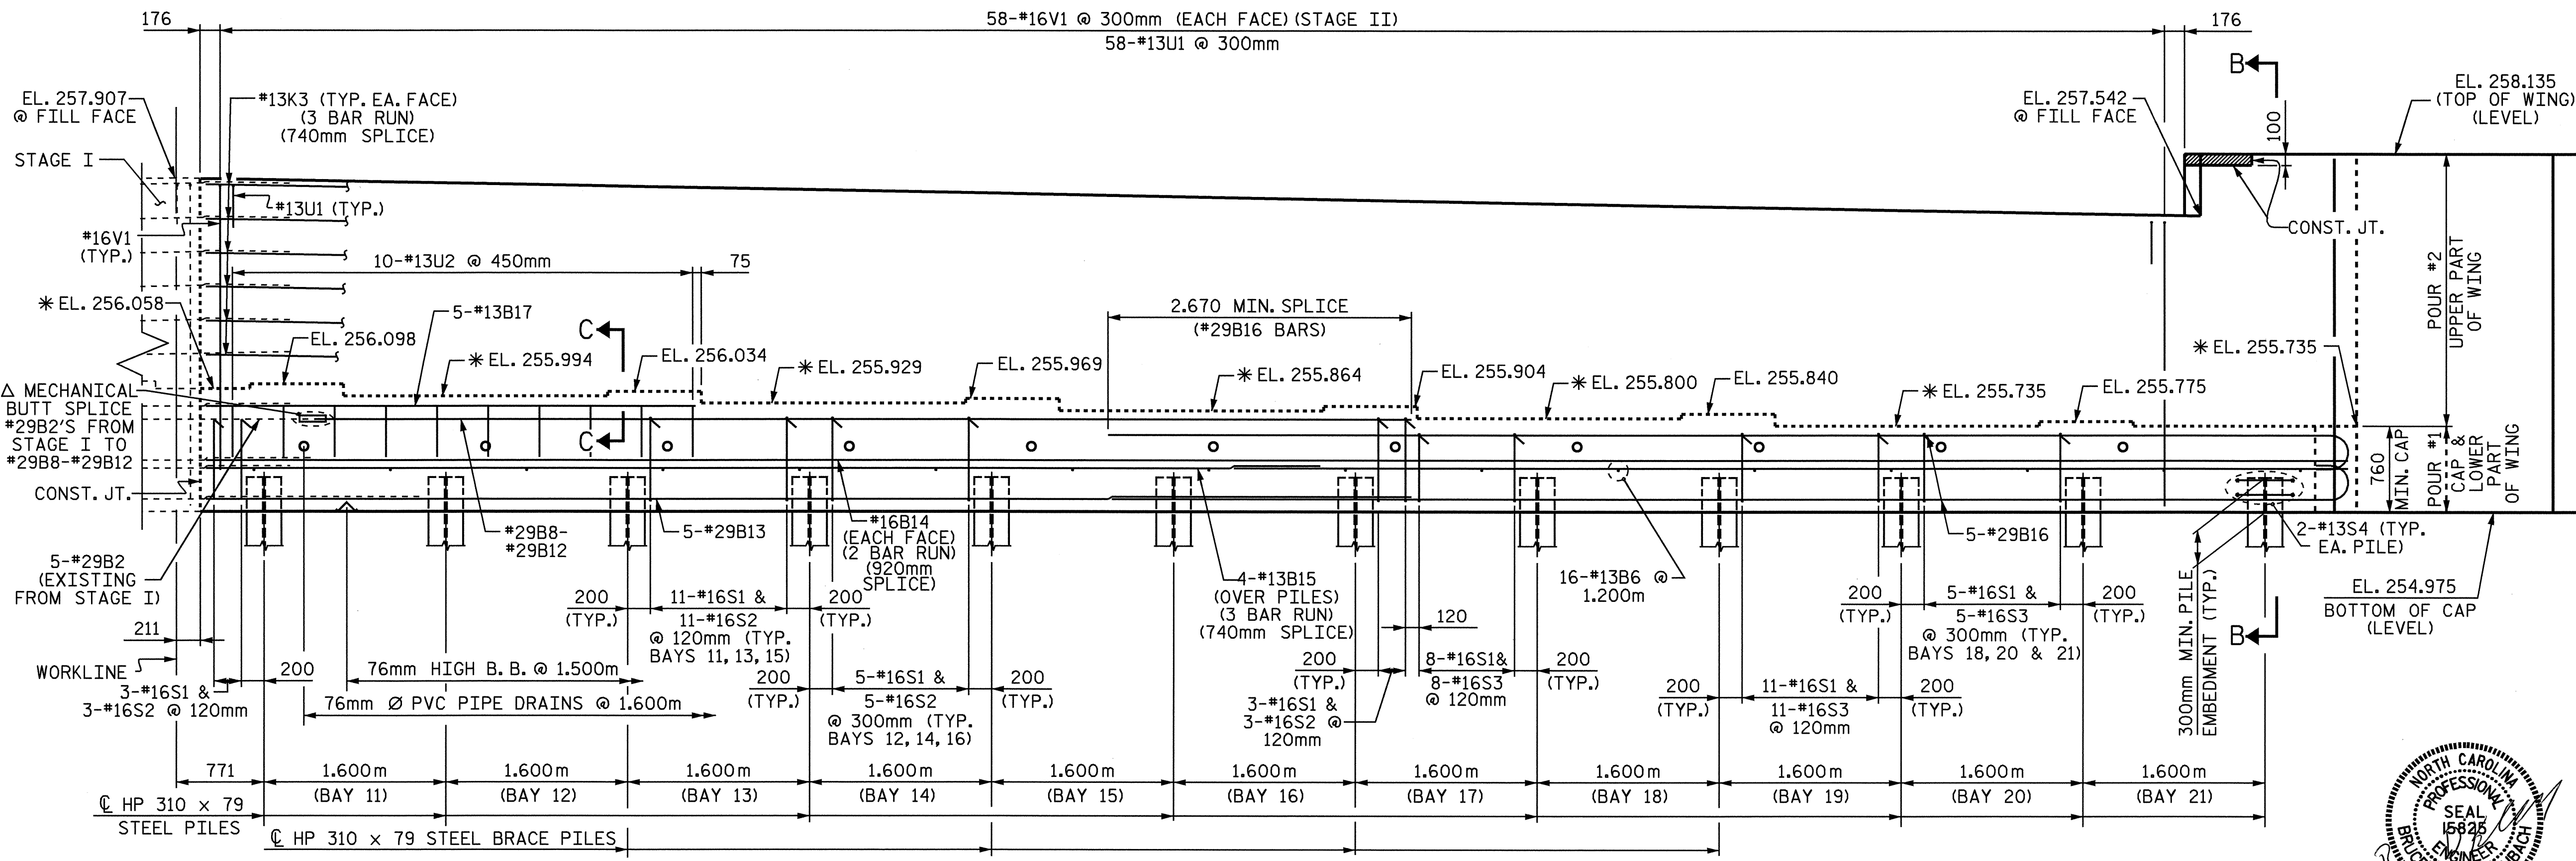


ELEVATION

PROJECT NO. U-2717
 GUILFORD COUNTY
 STATION: 40+56.584-L-

SHEET 2 OF 4

STATE OF NORTH CAROLINA
 DEPARTMENT OF TRANSPORTATION
 RALEIGH
 SUBSTRUCTURE
 END BENT #1
 (STAGE II)

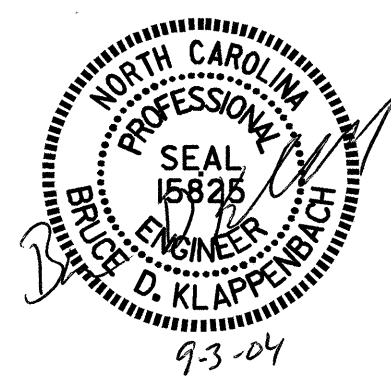

REVISIONS						SHEET NO.	
NO.	BY:	DATE:	NO.	BY:	DATE:	S-32	
1			3			TOTAL SHEETS	47
2			4				

DRAWN BY: H.T. BARBOUR DATE: 8-5-04
 CHECKED BY: S.P. LAM DATE: 8-24-04

03-SEP-2004 11:07
 W:\squad\U2717\barbour\Microrstation\U-2717_sd.E*.dgn
 bklappenbach

NCBDS