



10/26/20

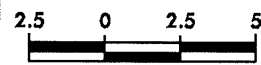

PROJECT REFERENCE NO.	SHEET NO.
U-2717	X-80

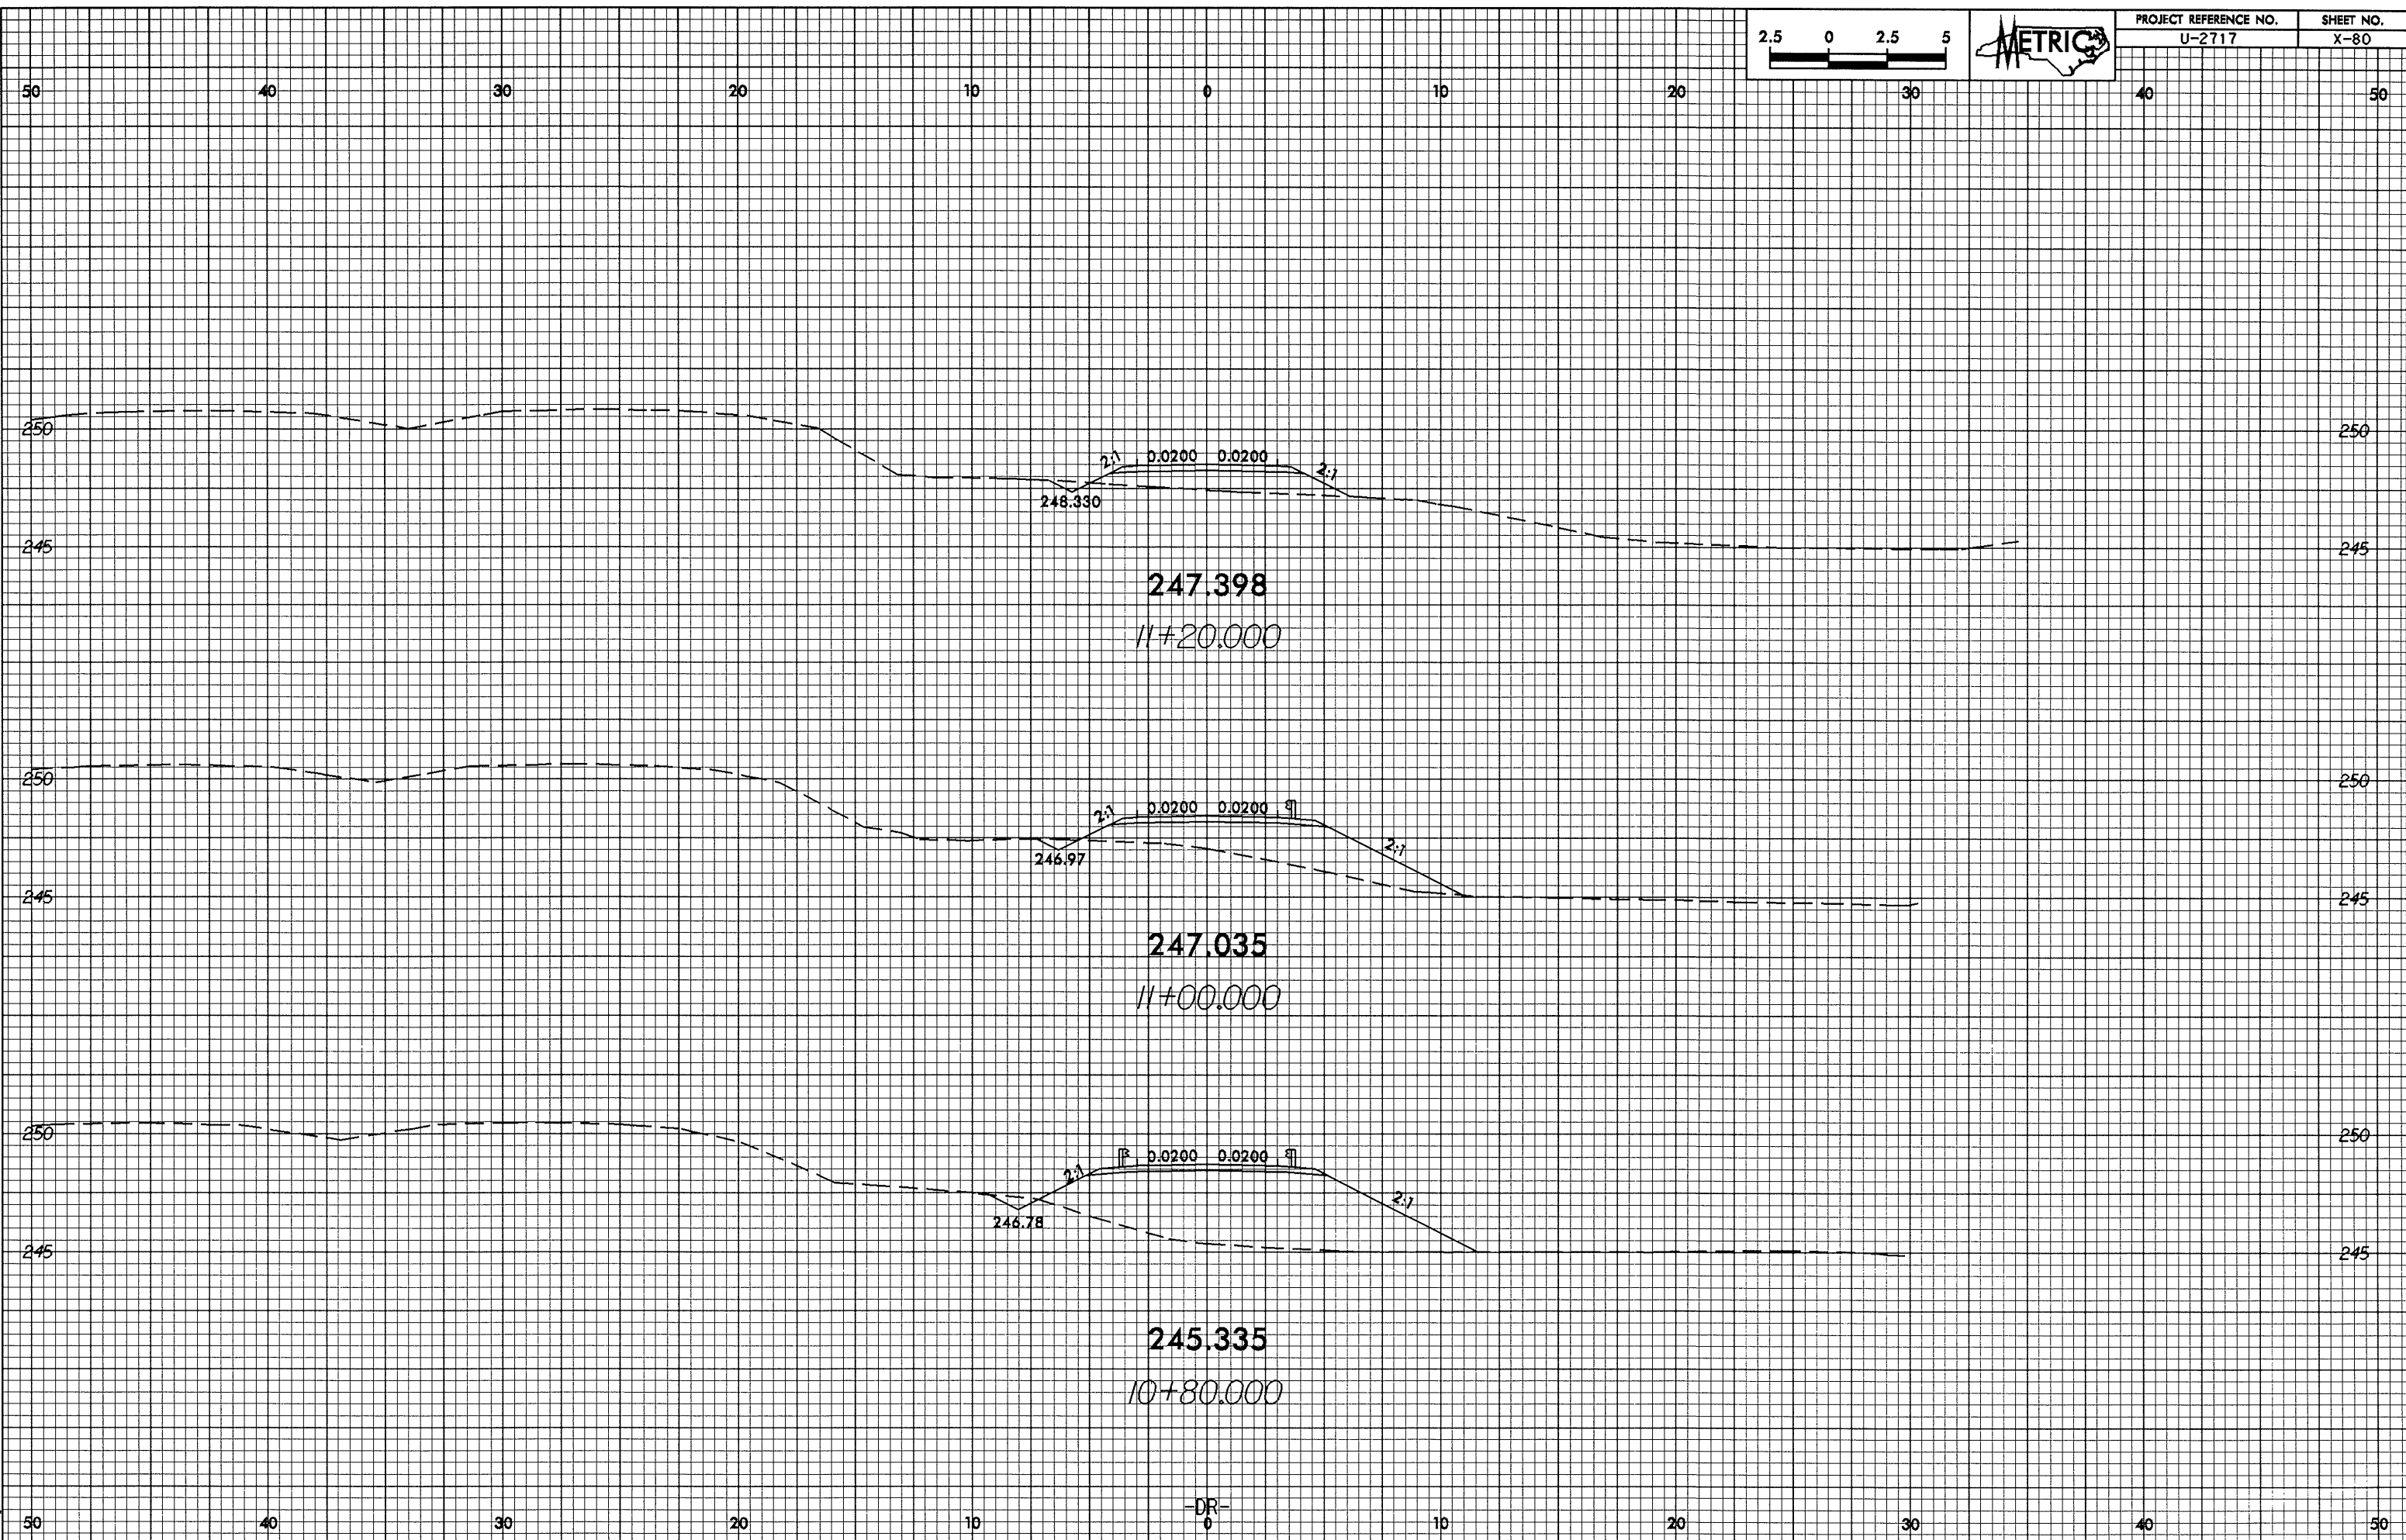

13-Jul-2009 07:43
Breadburg at 10153331.dwg

-DR-
0