



13-JUL-2009 07:13
B:\work\mg AT\101033501.dwg

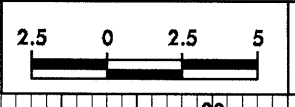

PROJECT REFERENCE NO.	SHEET NO.
U-2717	X-78

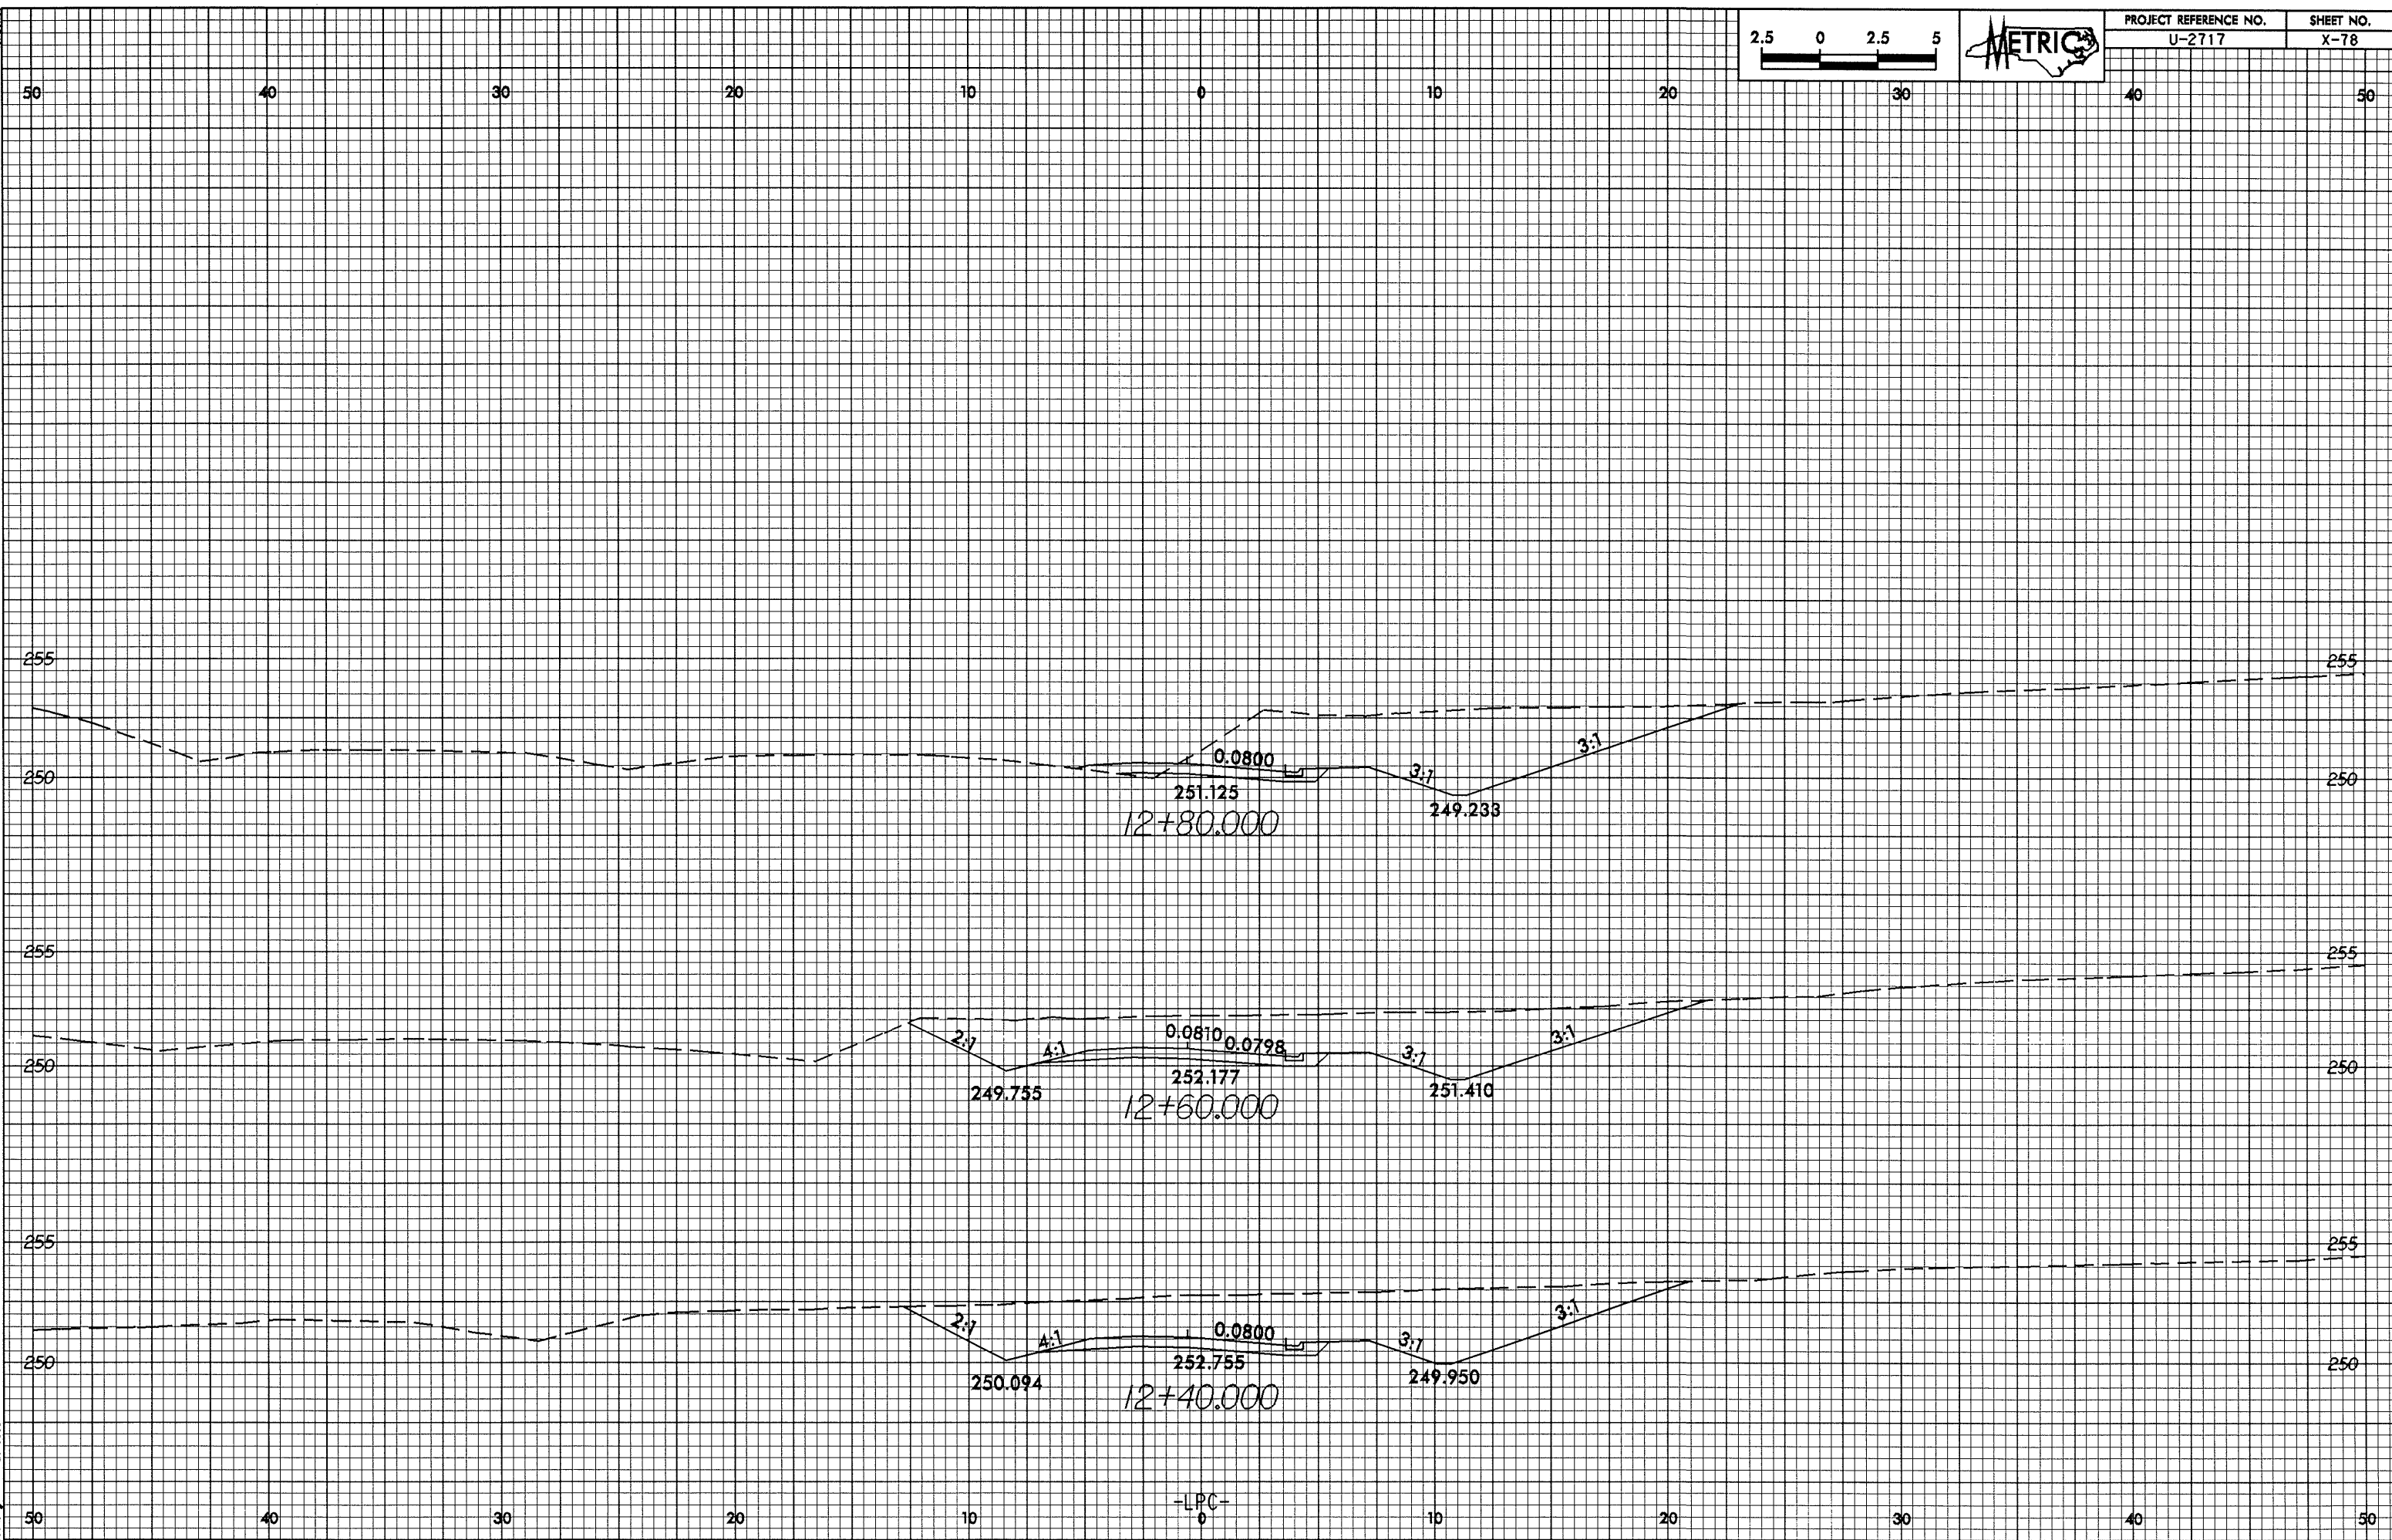

-LPC-