



10/25/20

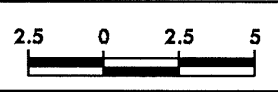

PROJECT REFERENCE NO.
U-2717

SHEET NO.
X-76

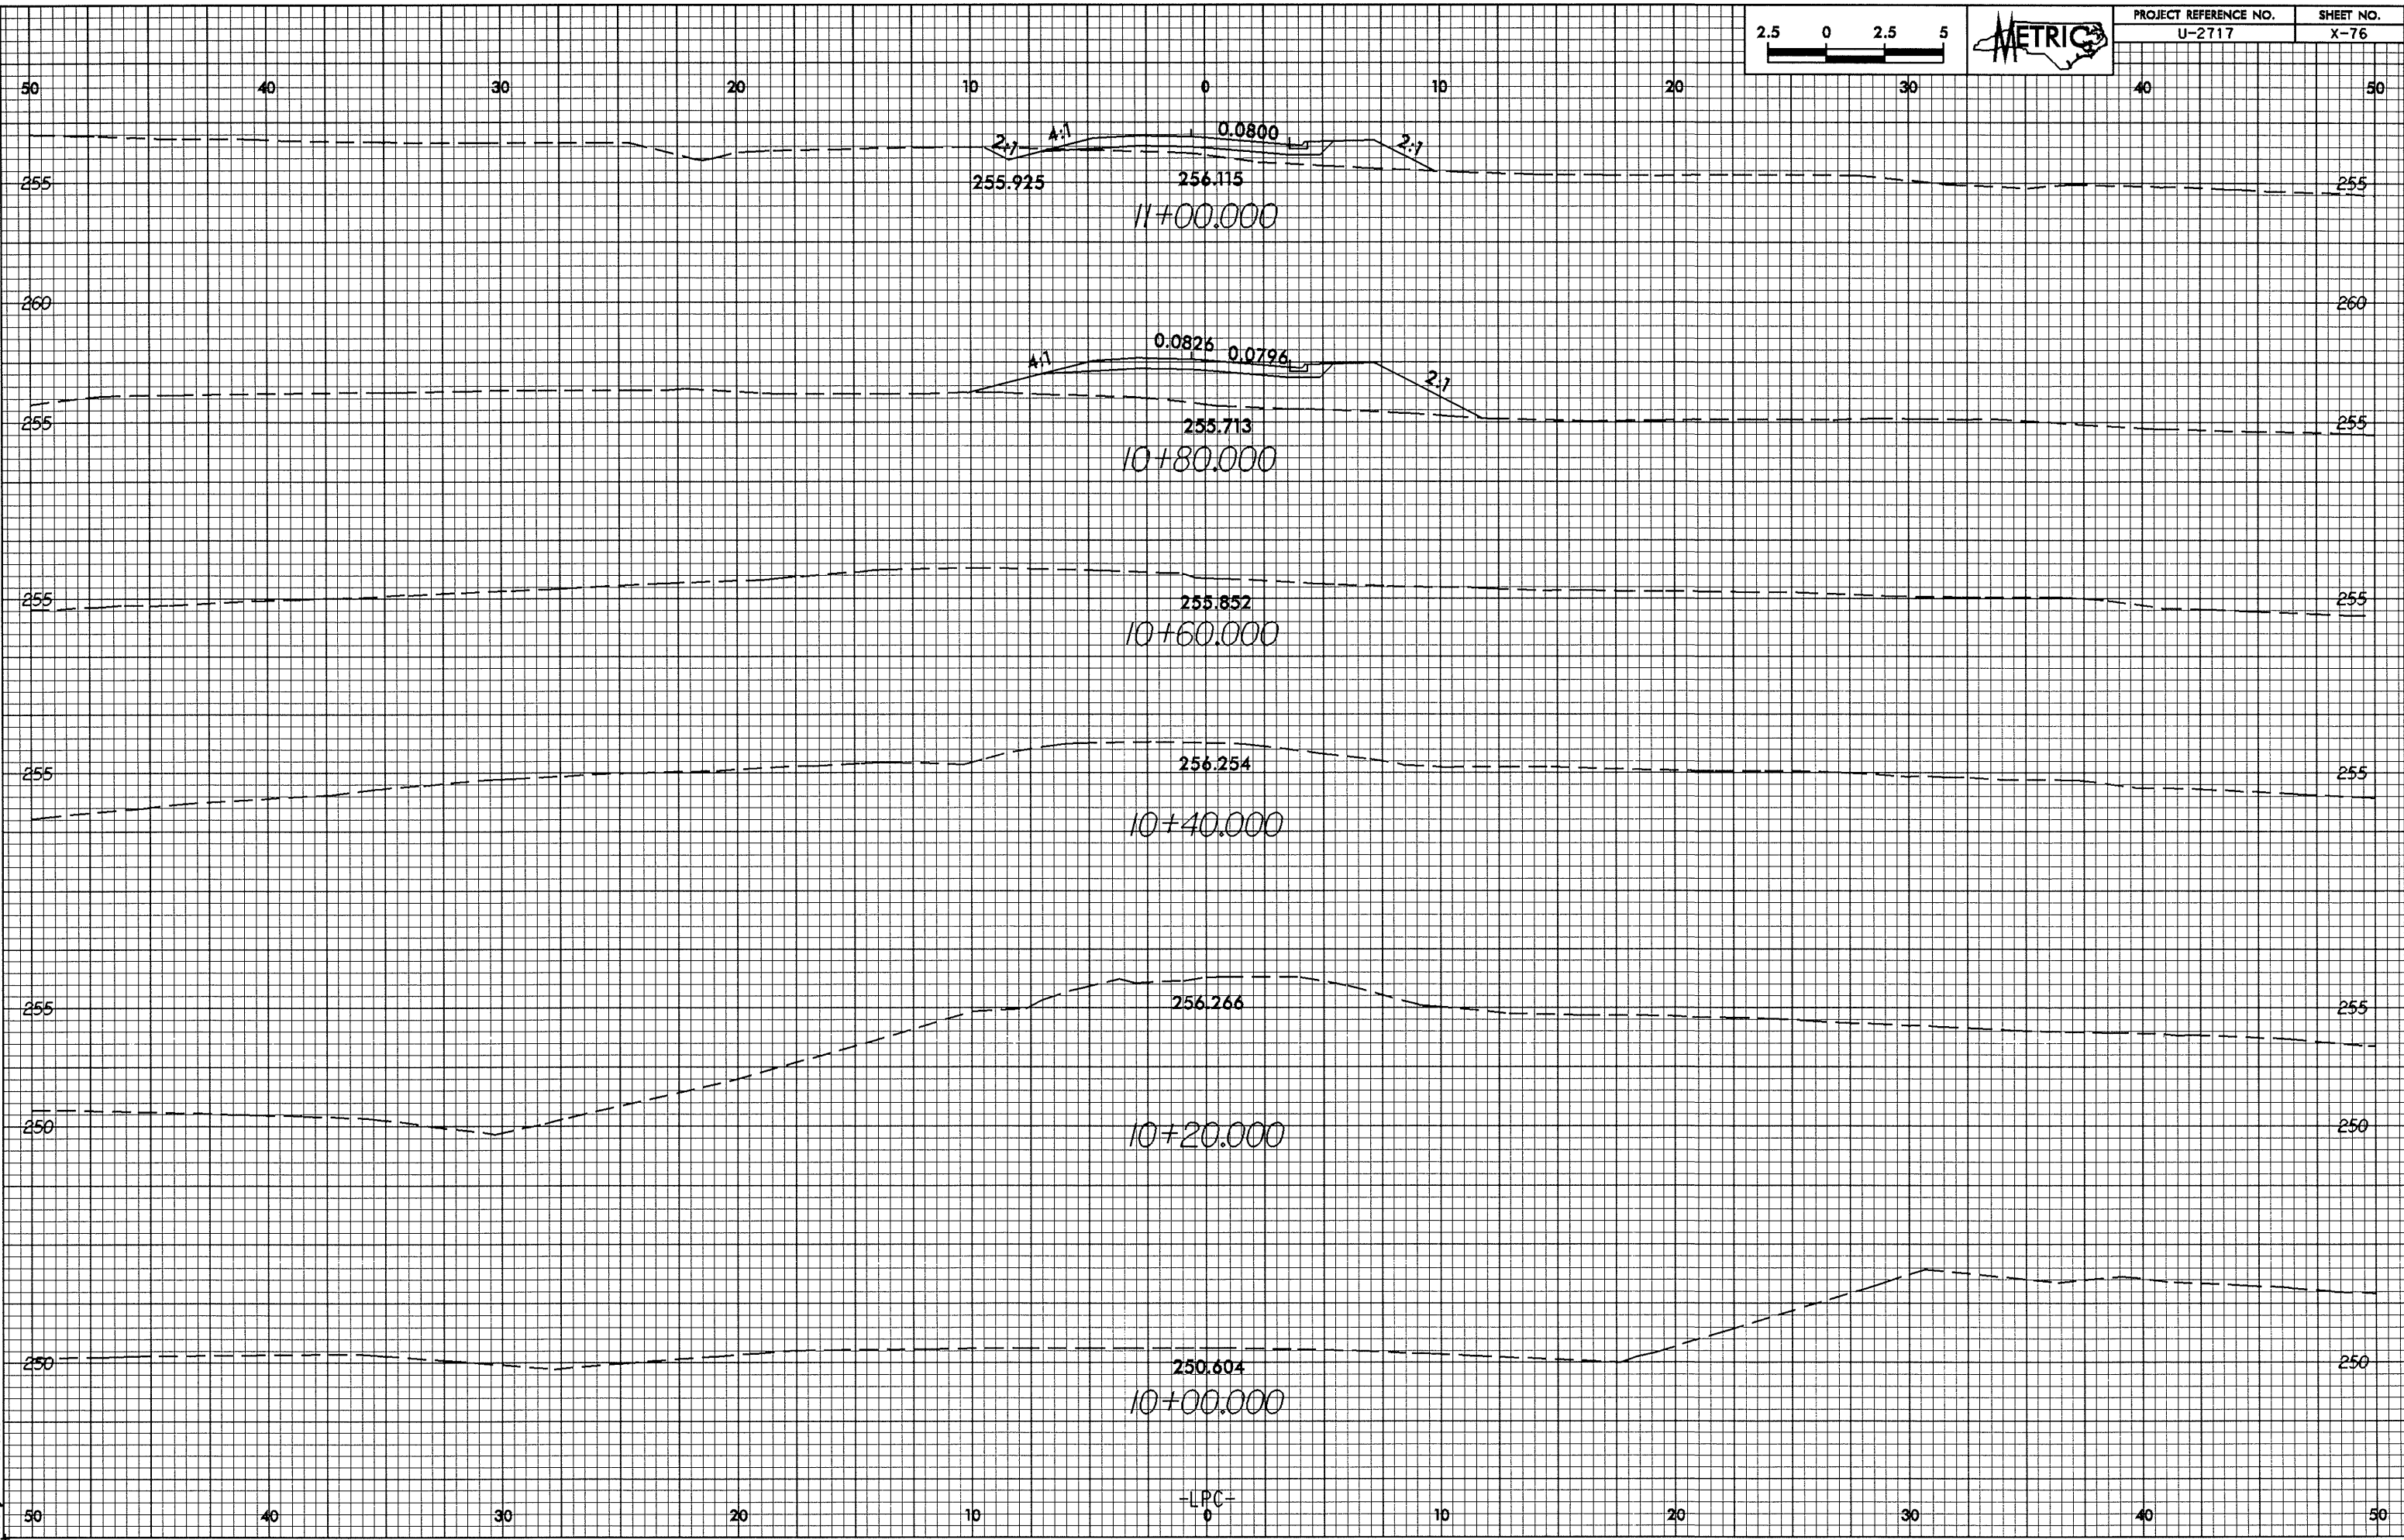

13-JUL-2014 07:12
Bredwing at 10:00:00