



01/26/28

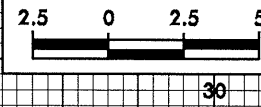

PROJECT REFERENCE NO. U-2717	SHEET NO. X-75
---------------------------------	-------------------

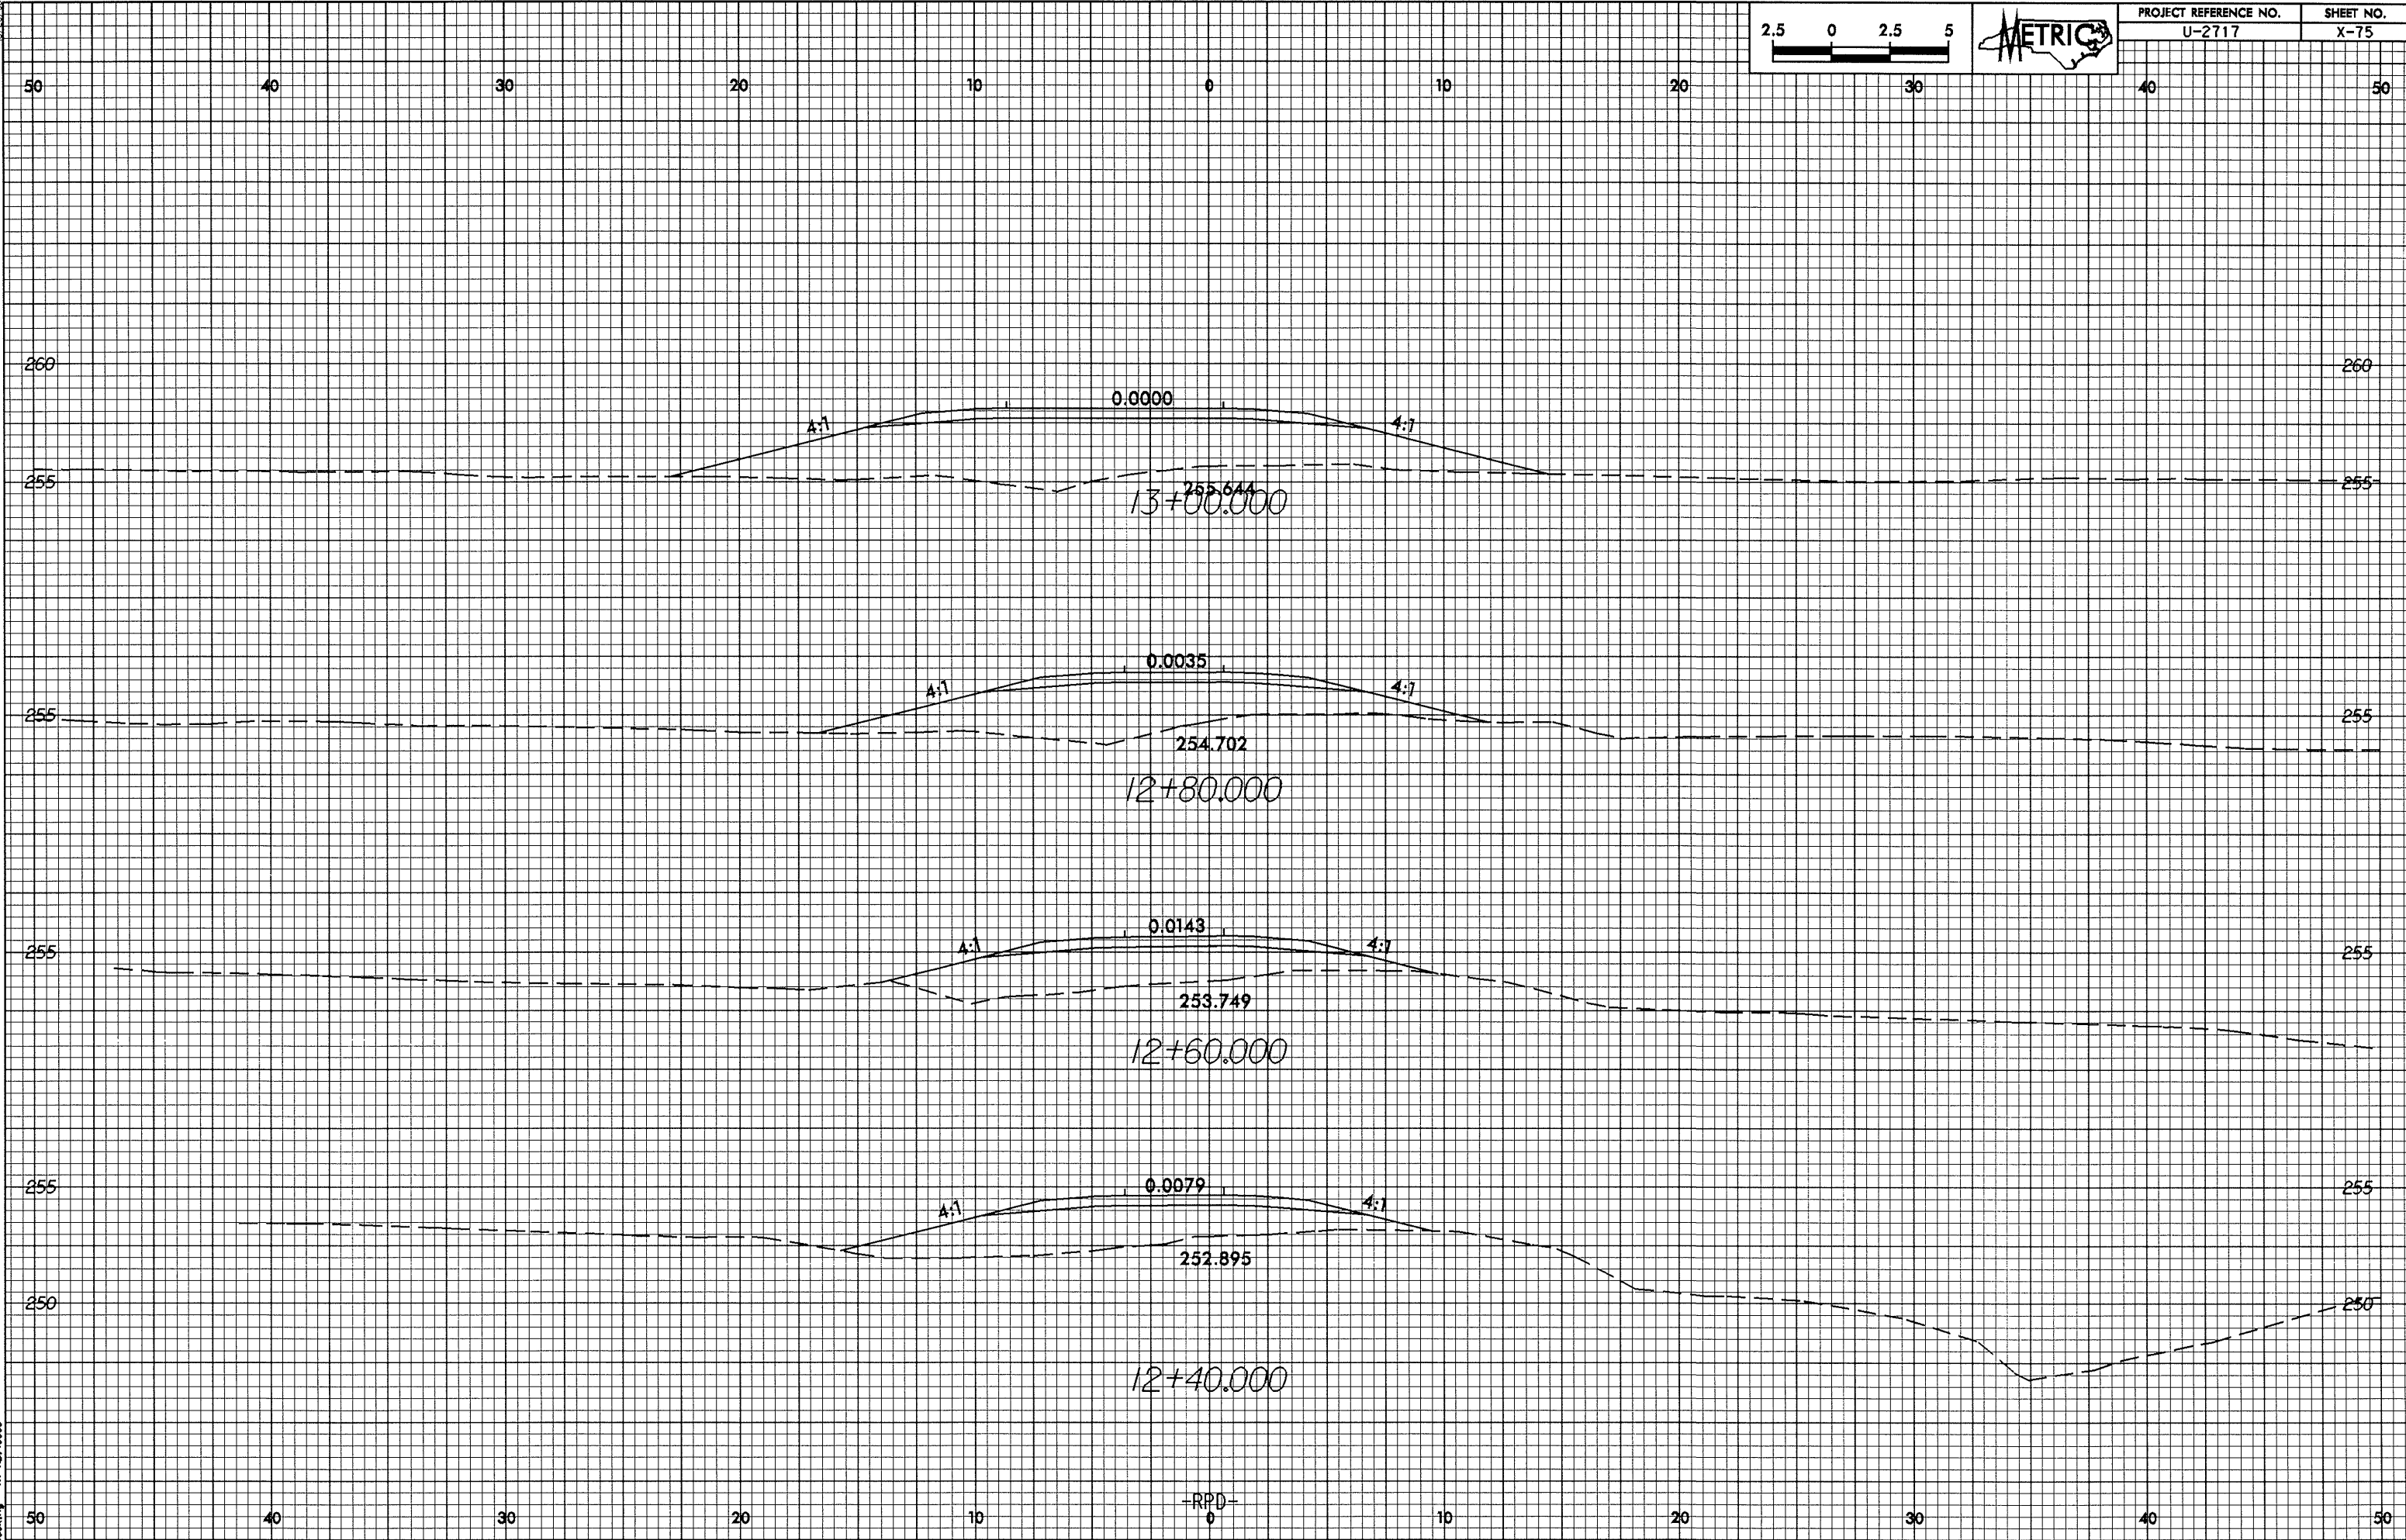

13-JUL-2024 07:41  
B:\working\A\11111111.dwg