



0.25:25

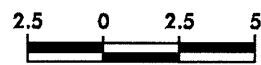

PROJECT REFERENCE NO. U-2717	SHEET NO. X-73
---------------------------------	-------------------

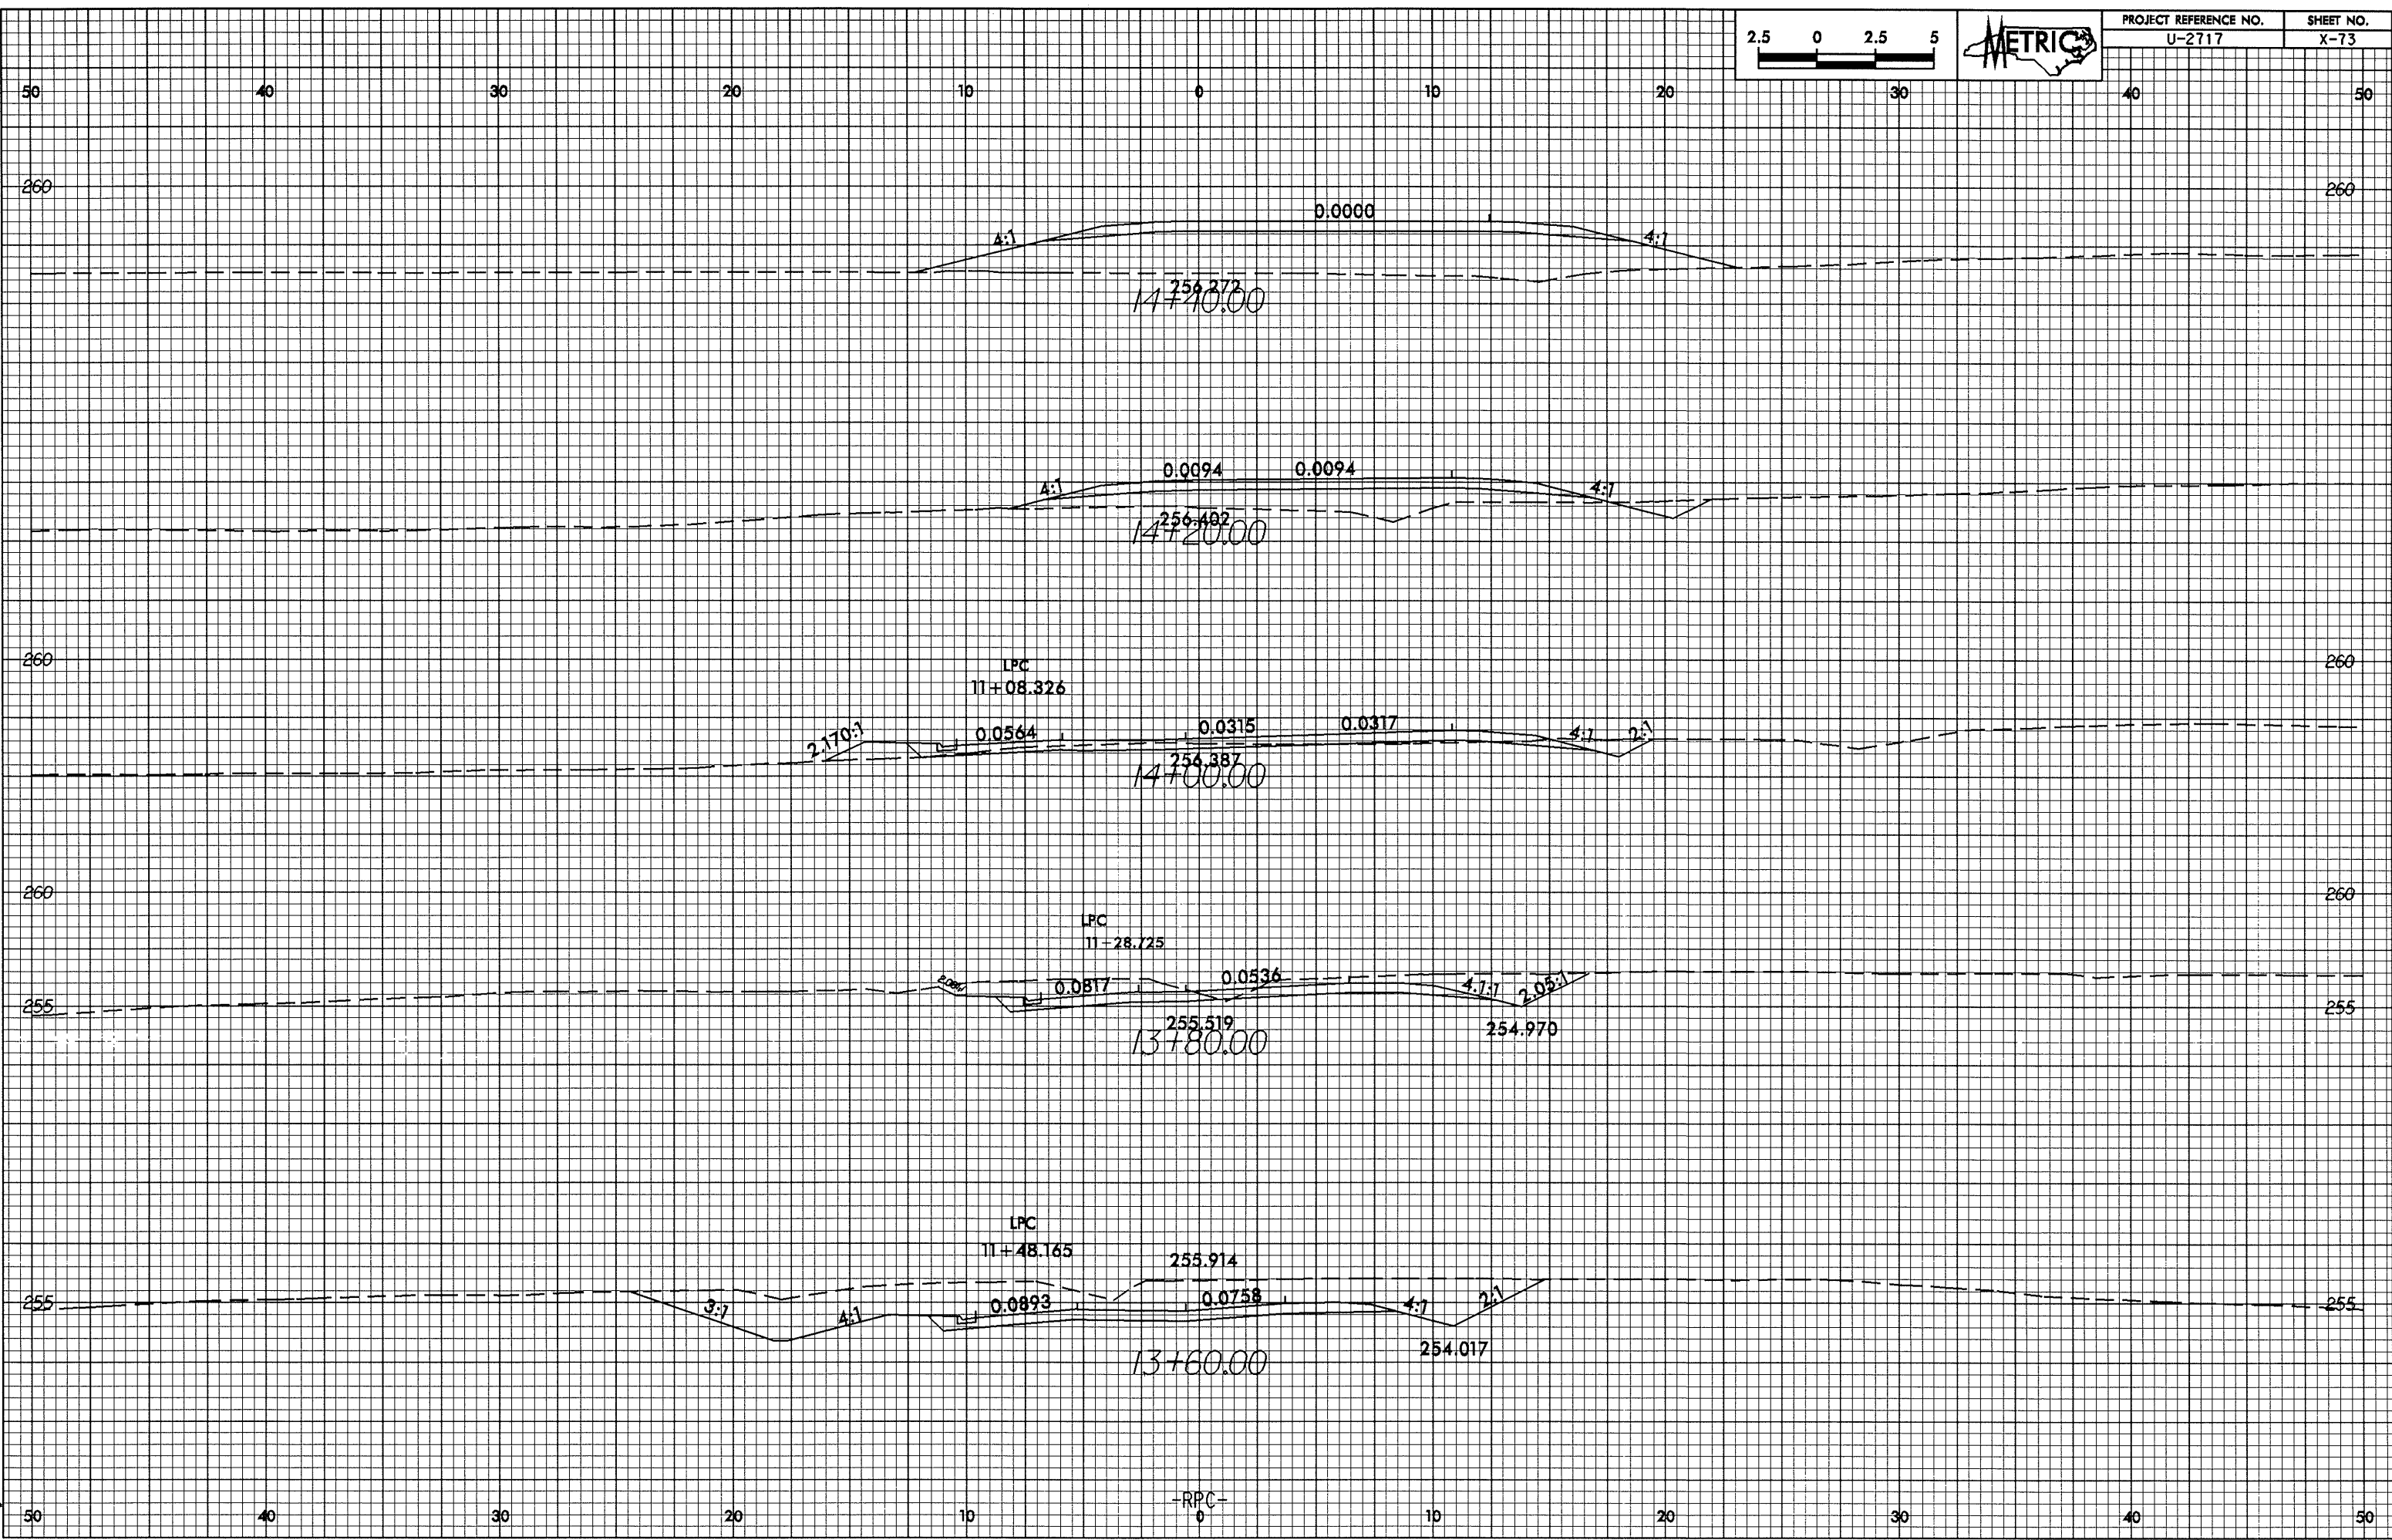

15-JUL-2008 07:48  
B:\working\A1\20080801.dwg

-RPC-  
0