



15-JUL-2006 07:10
B:\work\ing

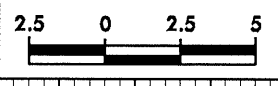

PROJECT REFERENCE NO. U-2717	SHEET NO. X-72
---------------------------------	-------------------

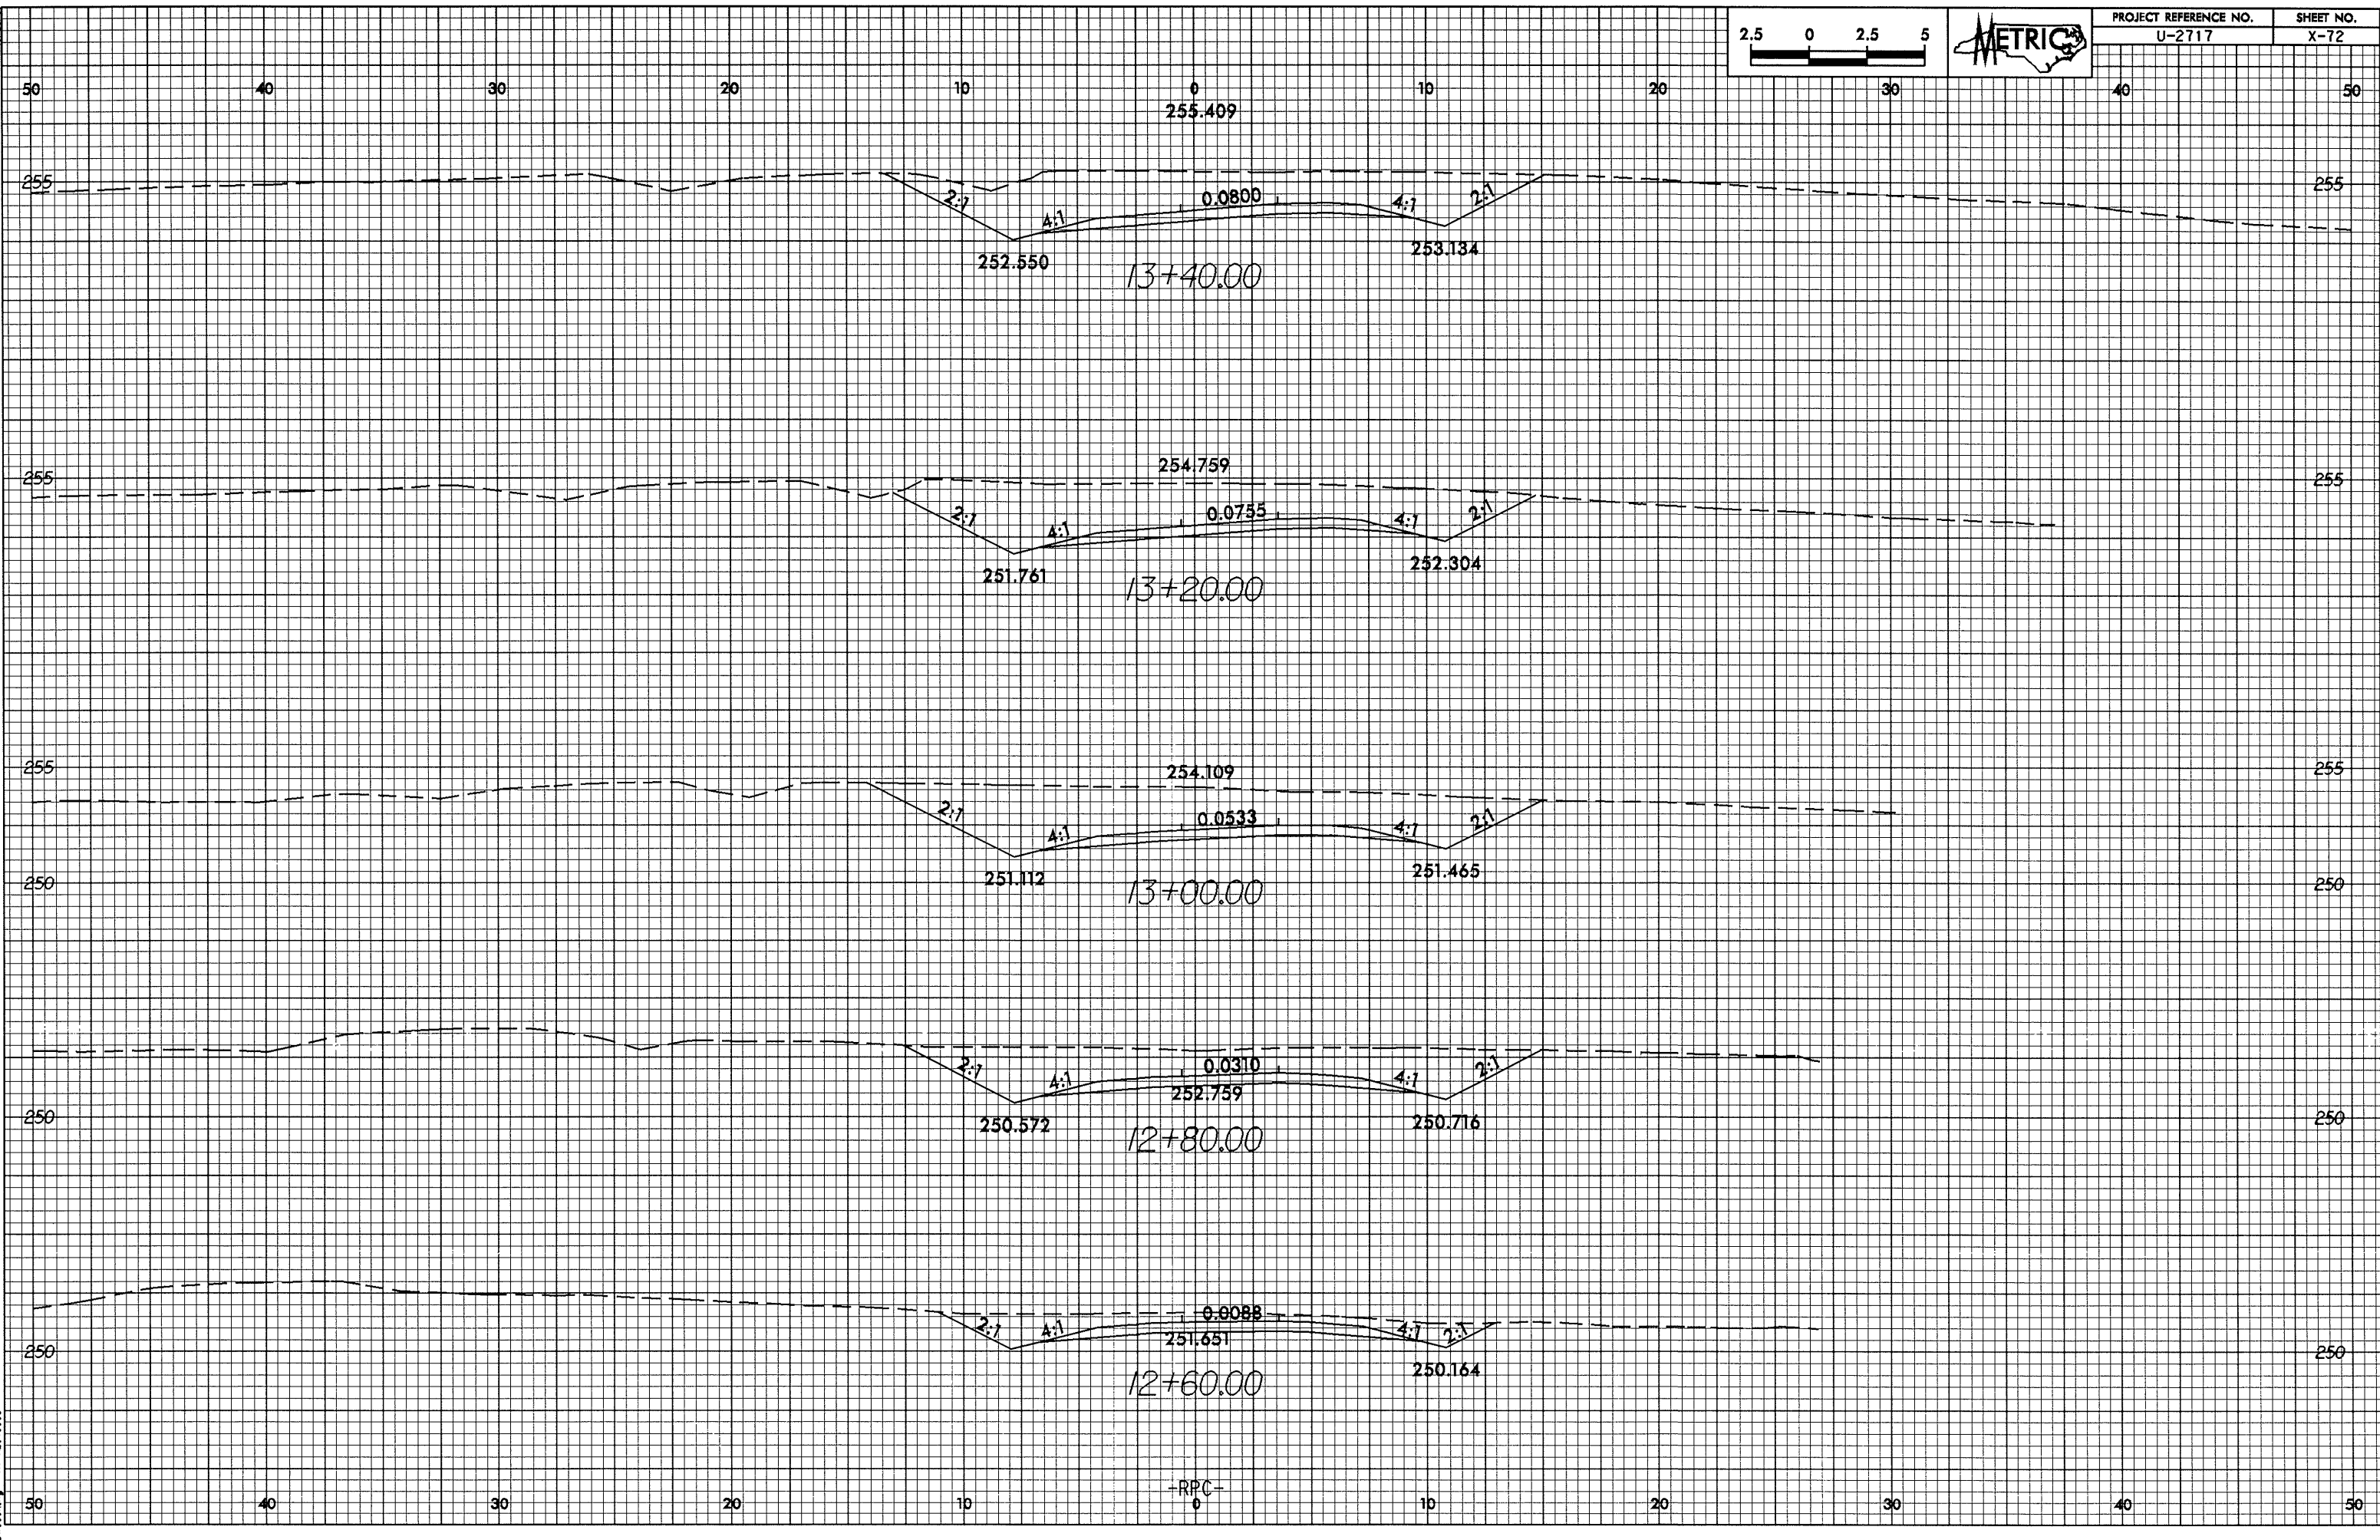

-RPC-