



0/26/98

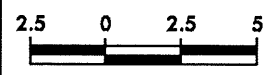

PROJECT REFERENCE NO.	SHEET NO.
U-2717	X-70

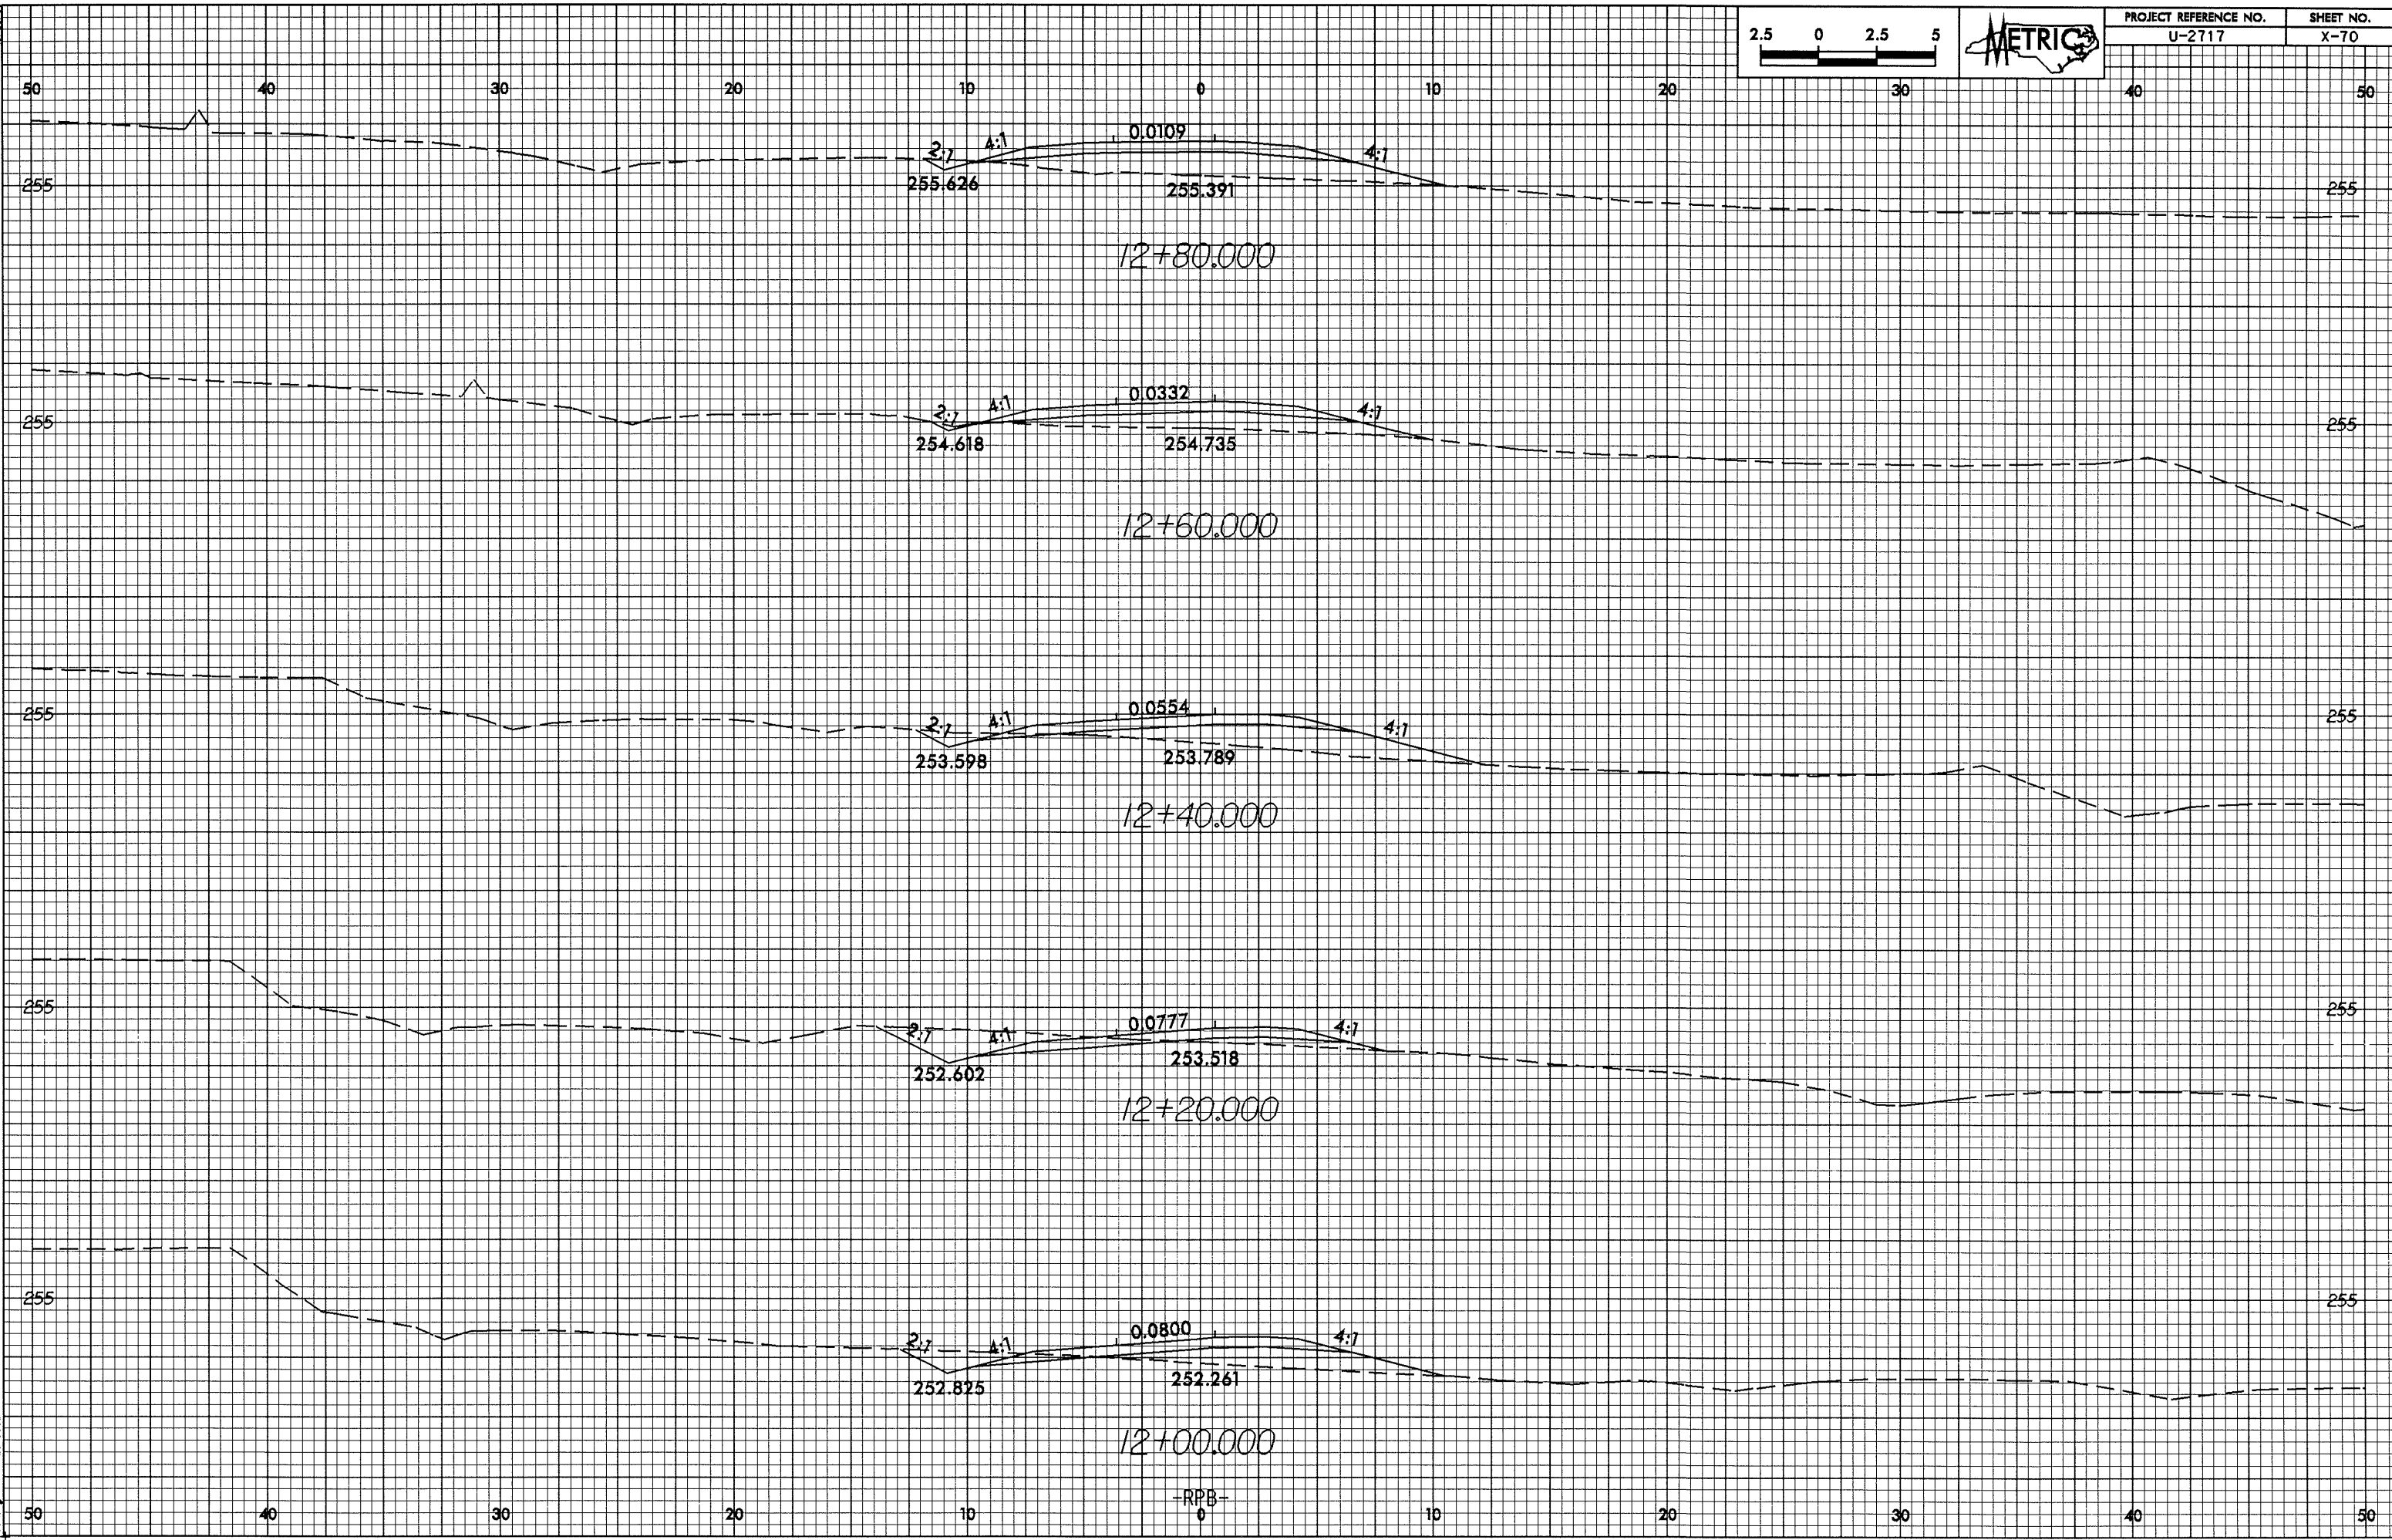

13-JUL-2006 07:53  
 B:\p\m\p\13-07-2006\13-07-2006.dwg