
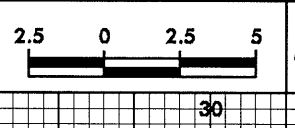


13-JUL-2006 07:23
B:\working\A1\1016538

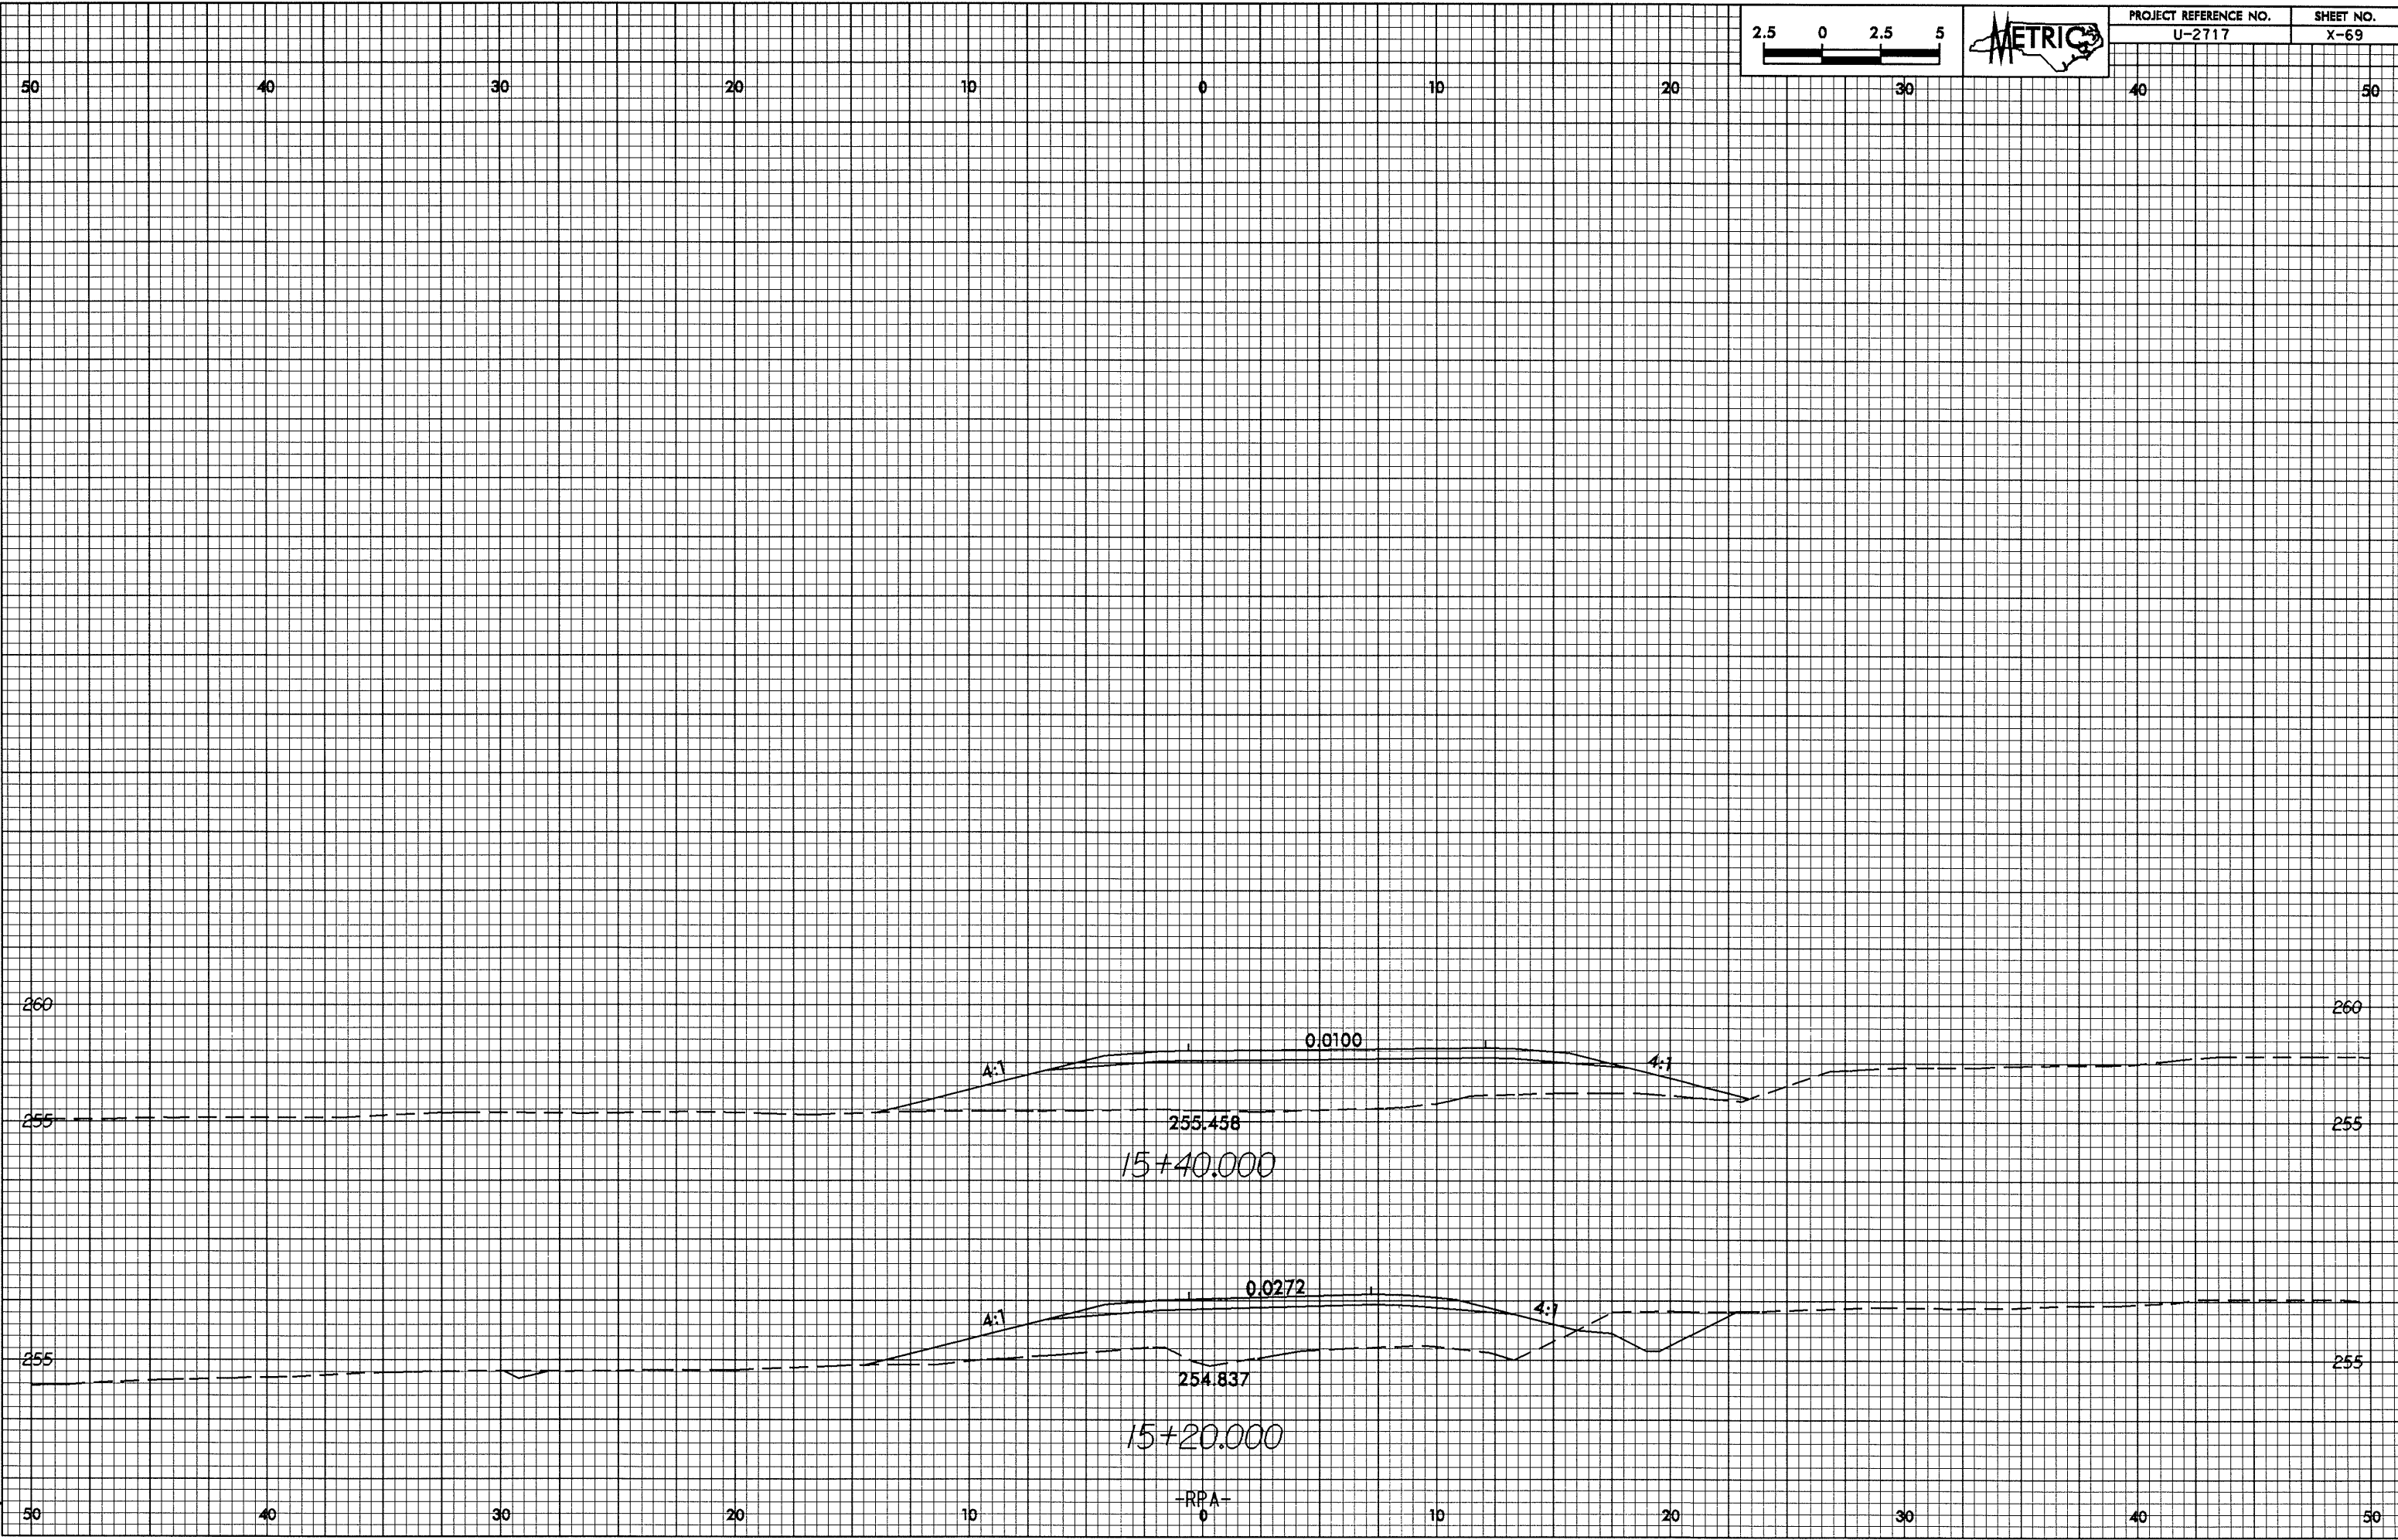

| PROJECT REFERENCE NO. | SHEET NO. |
|-----------------------|-----------|
| U-2717 | X-69 |