



0.25/25

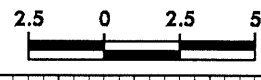

PROJECT REFERENCE NO.	SHEET NO.
U-2717	X-61

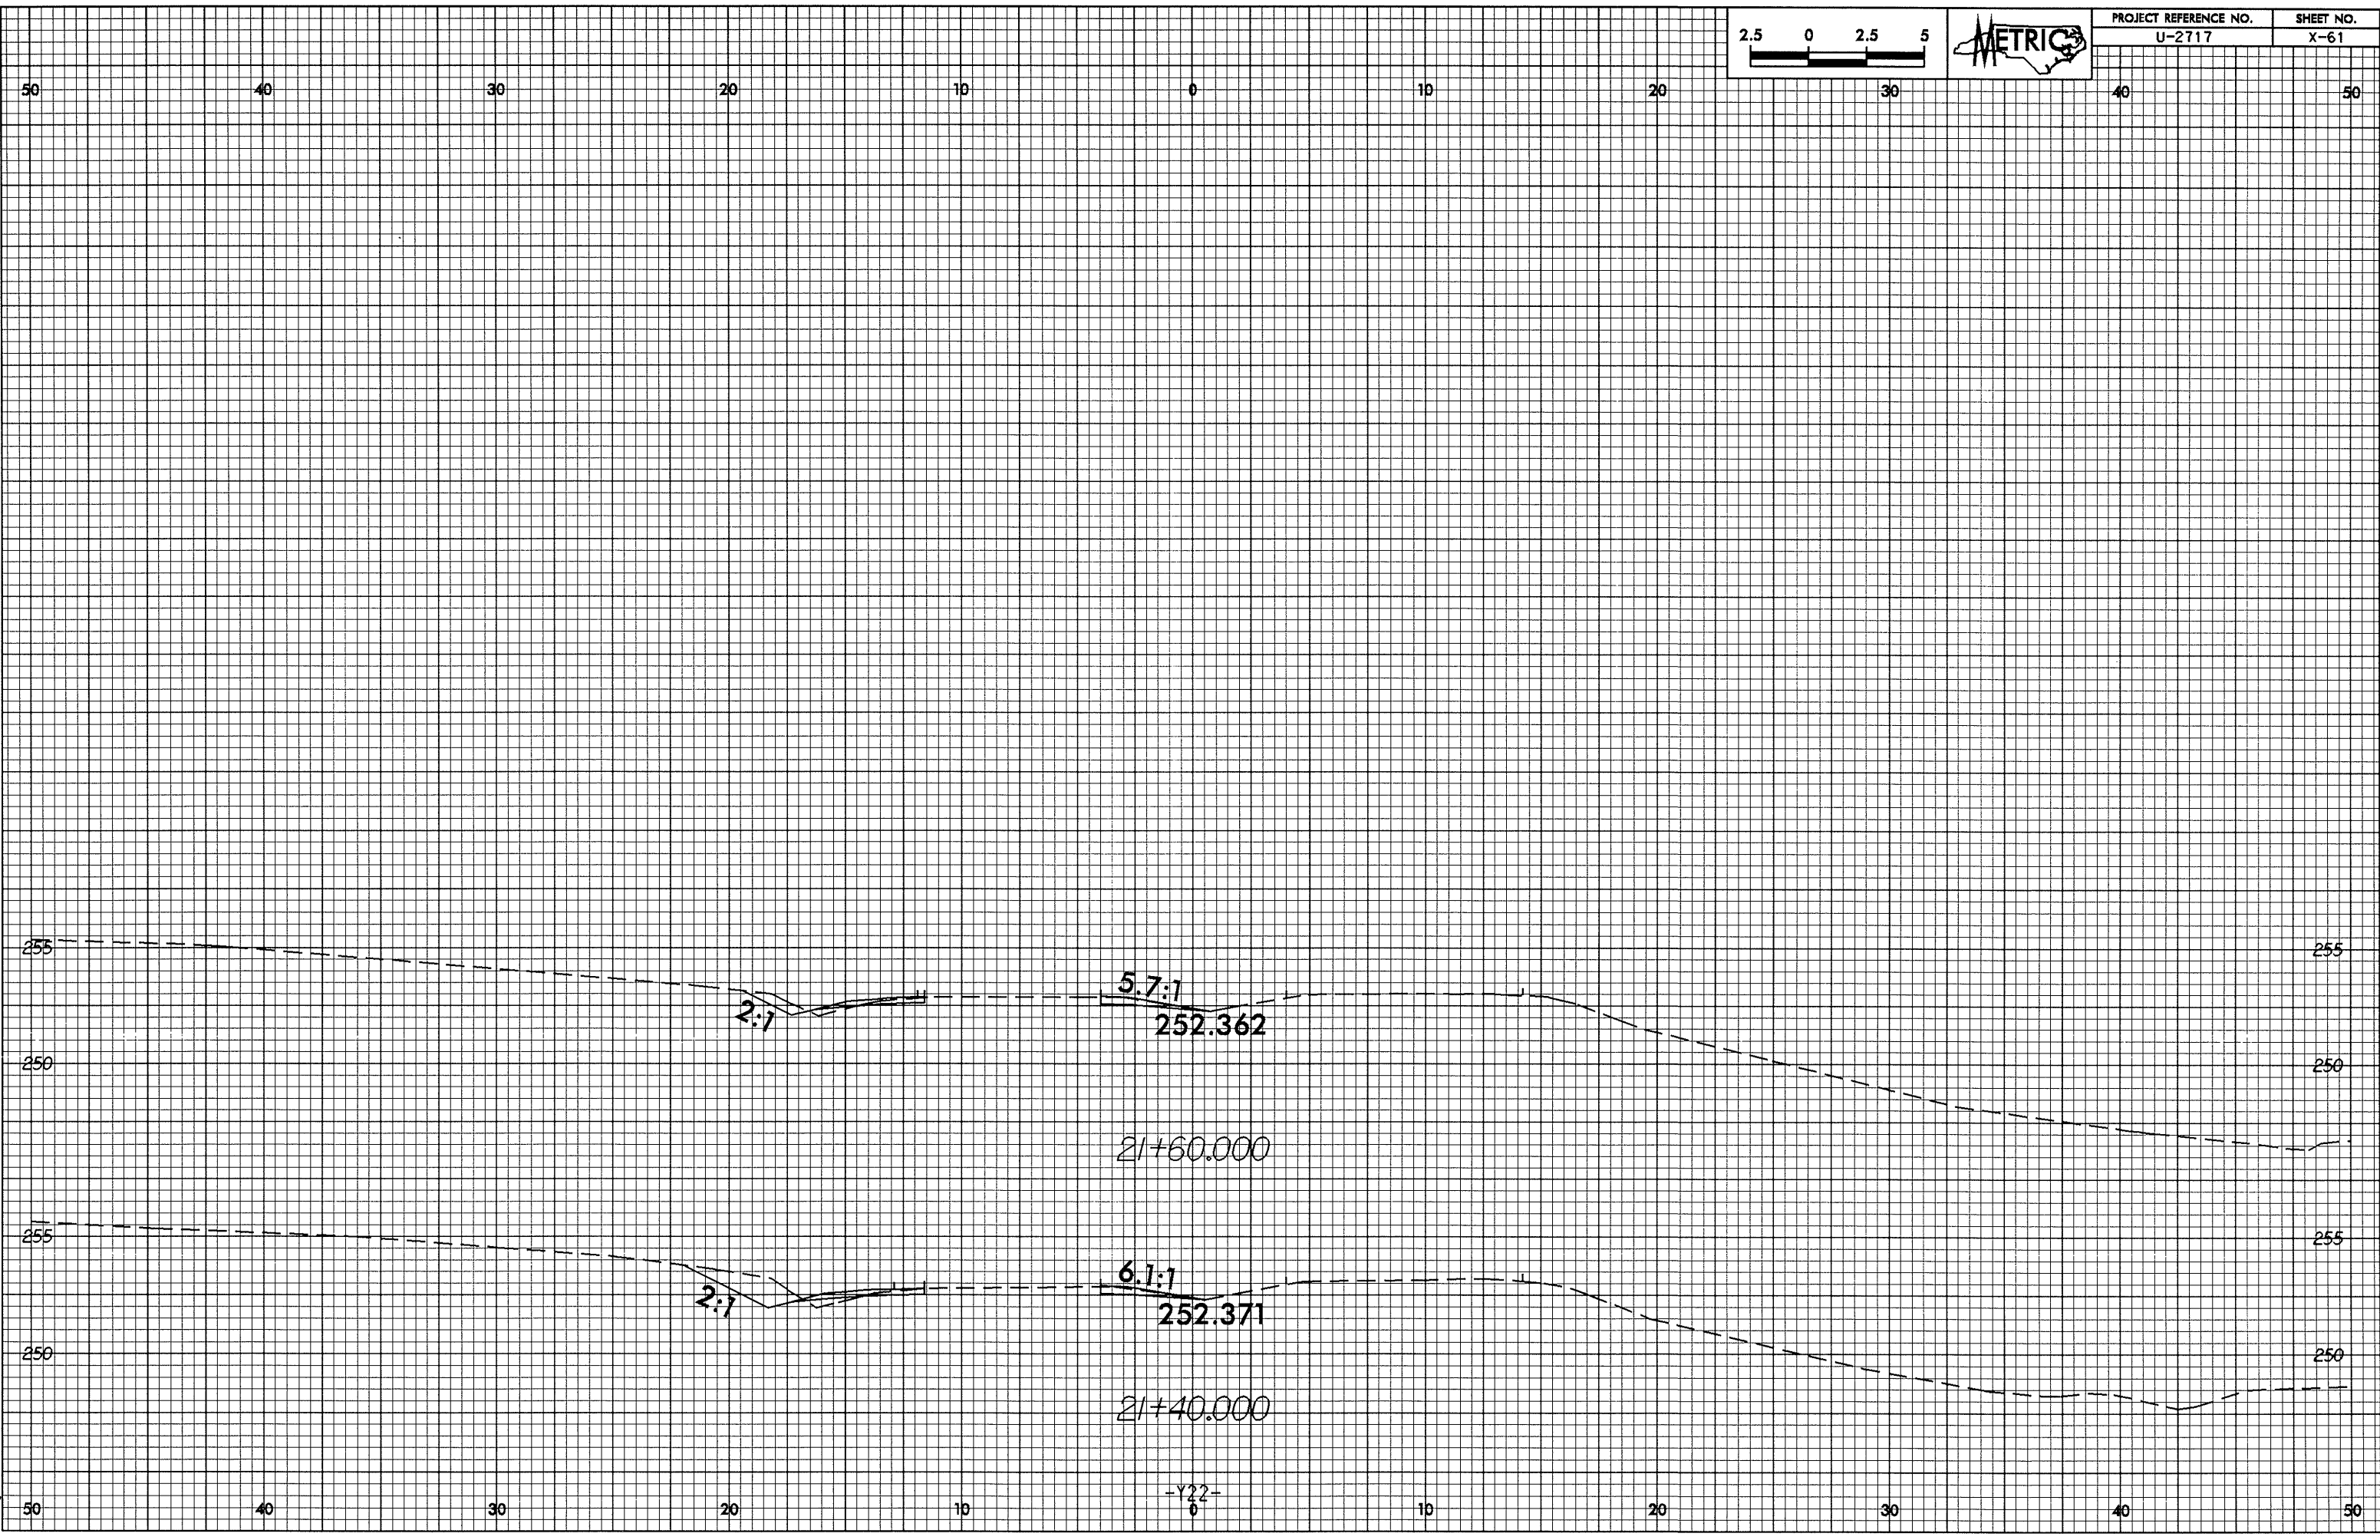

13-JUL-2004 07:35
B:\working_A\101522\plan.dwg