


13-Jul-2006 07:32
B:\working\10745558.dwg

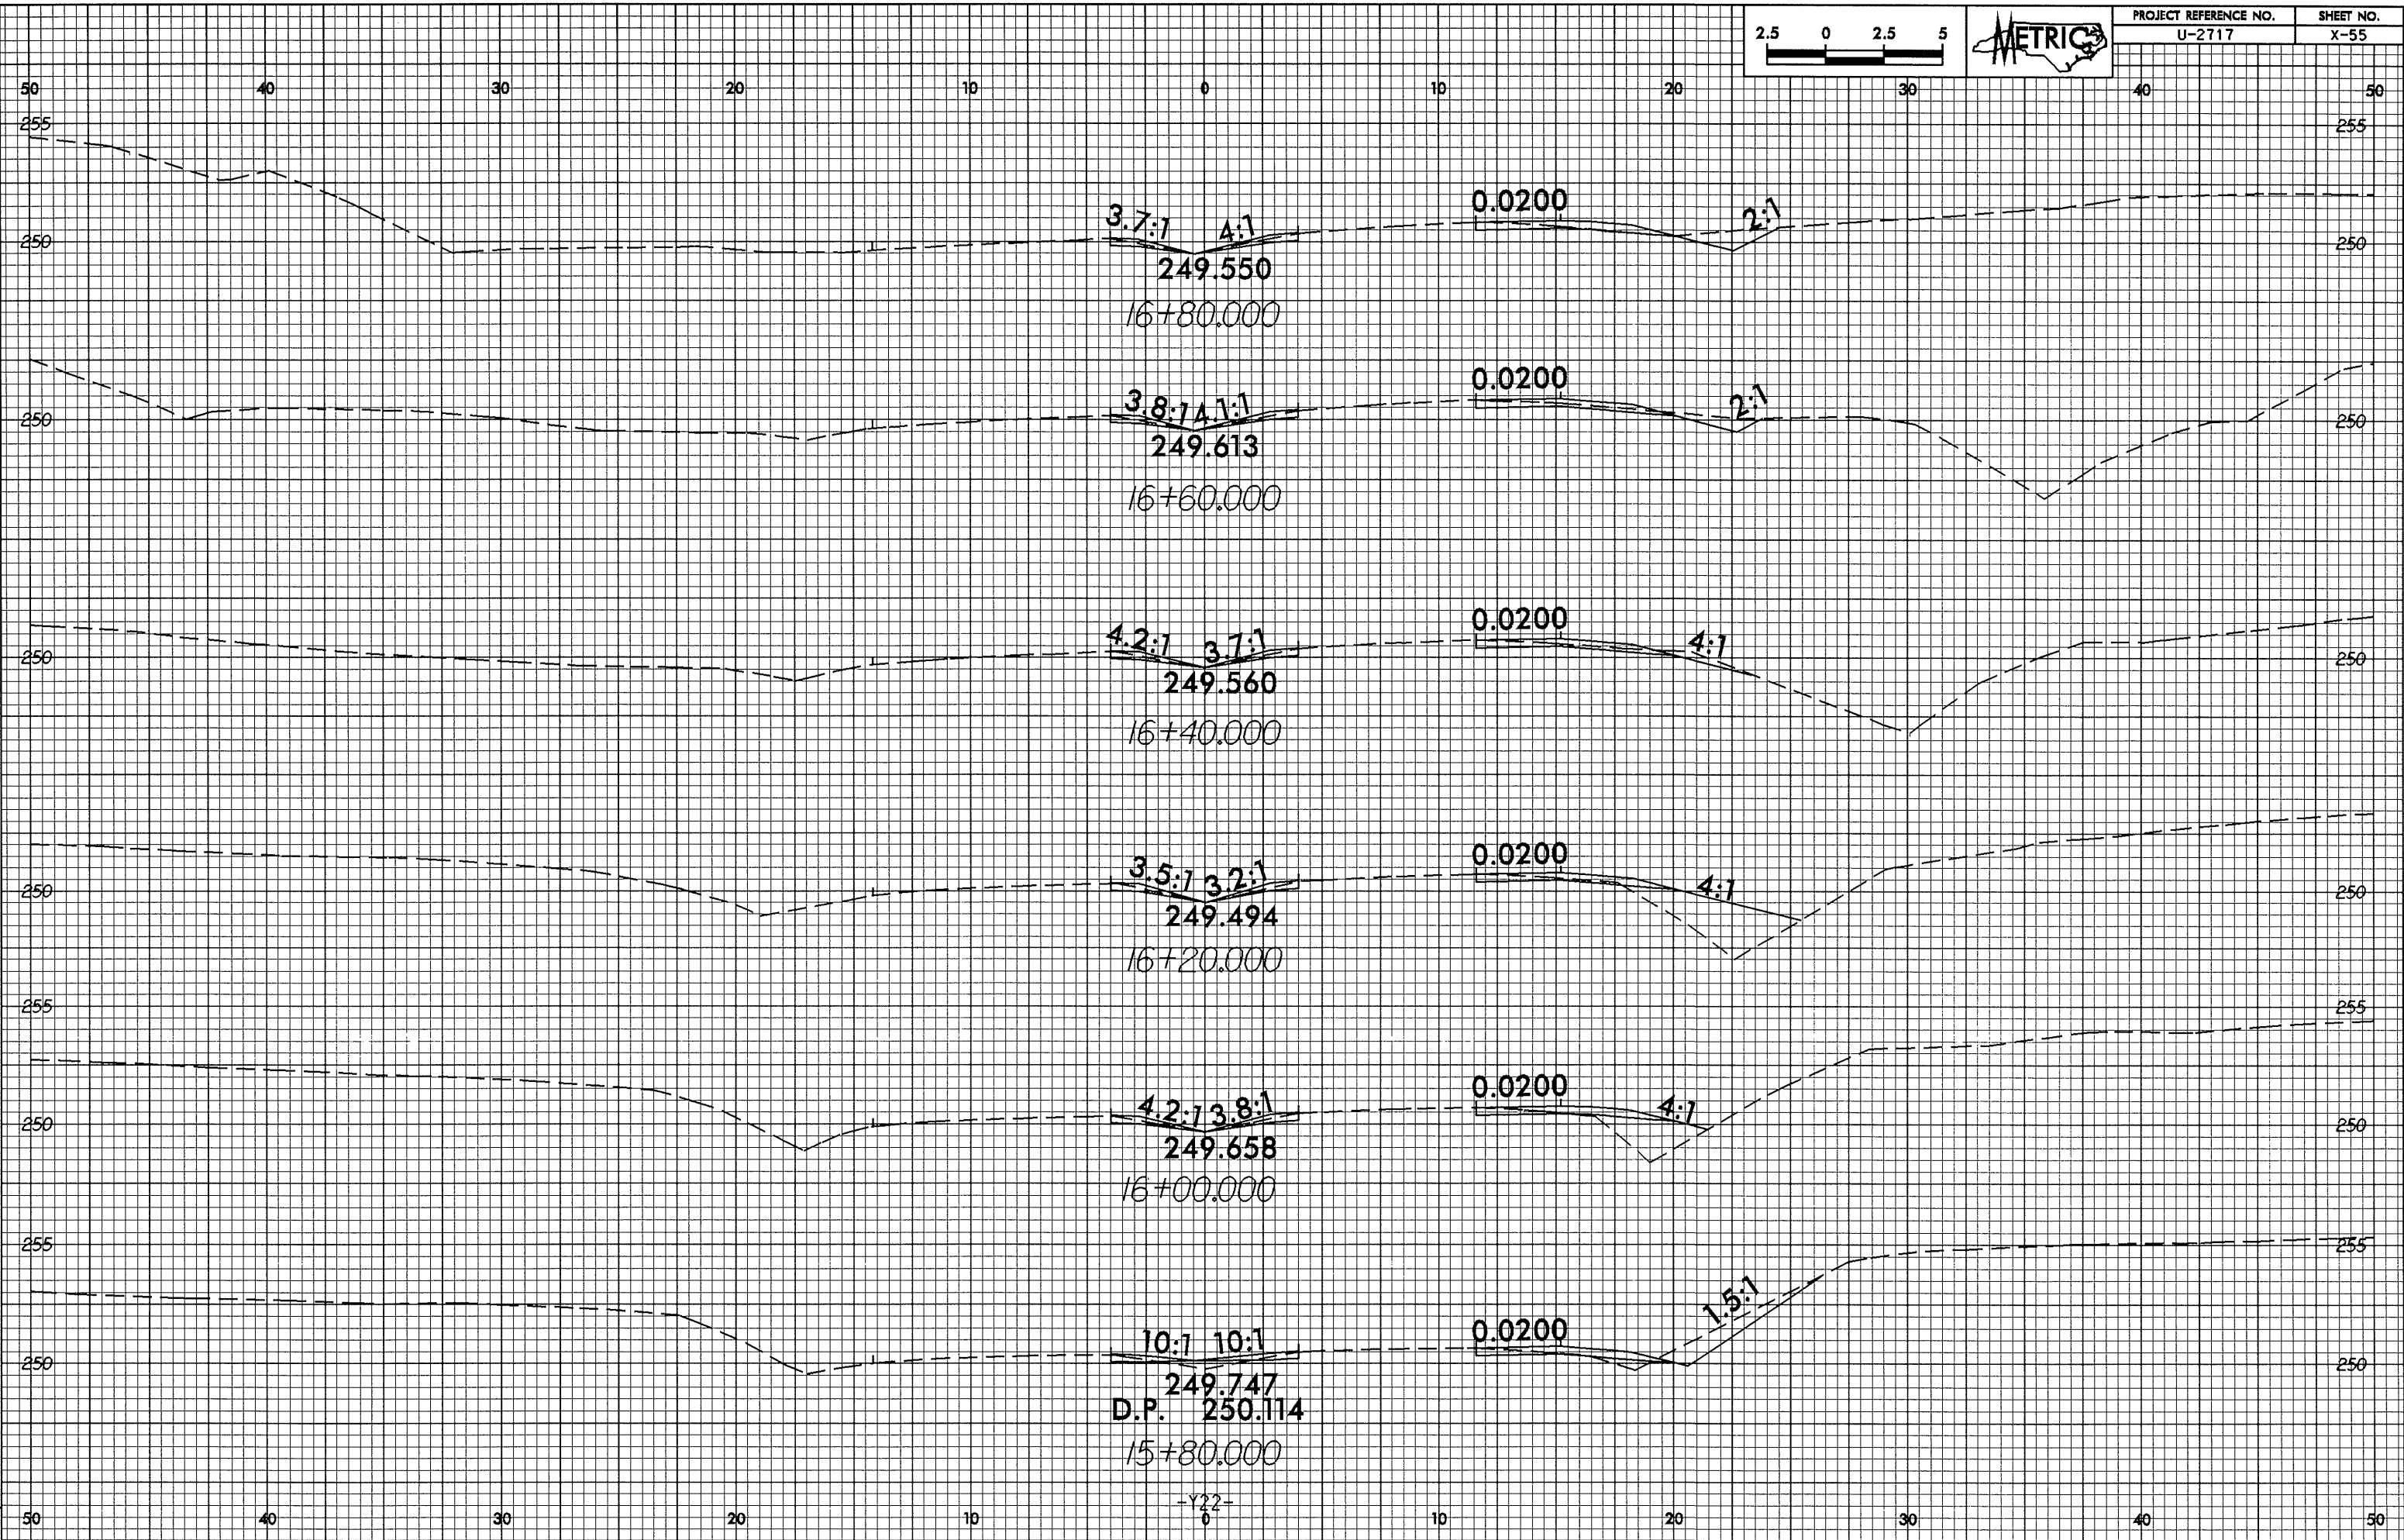

PROJECT REFERENCE NO.	SHEET NO.
U-2717	X-55