



0.28/98

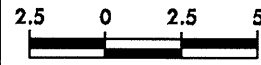

PROJECT REFERENCE NO.	SHEET NO.
U-2717	X-51

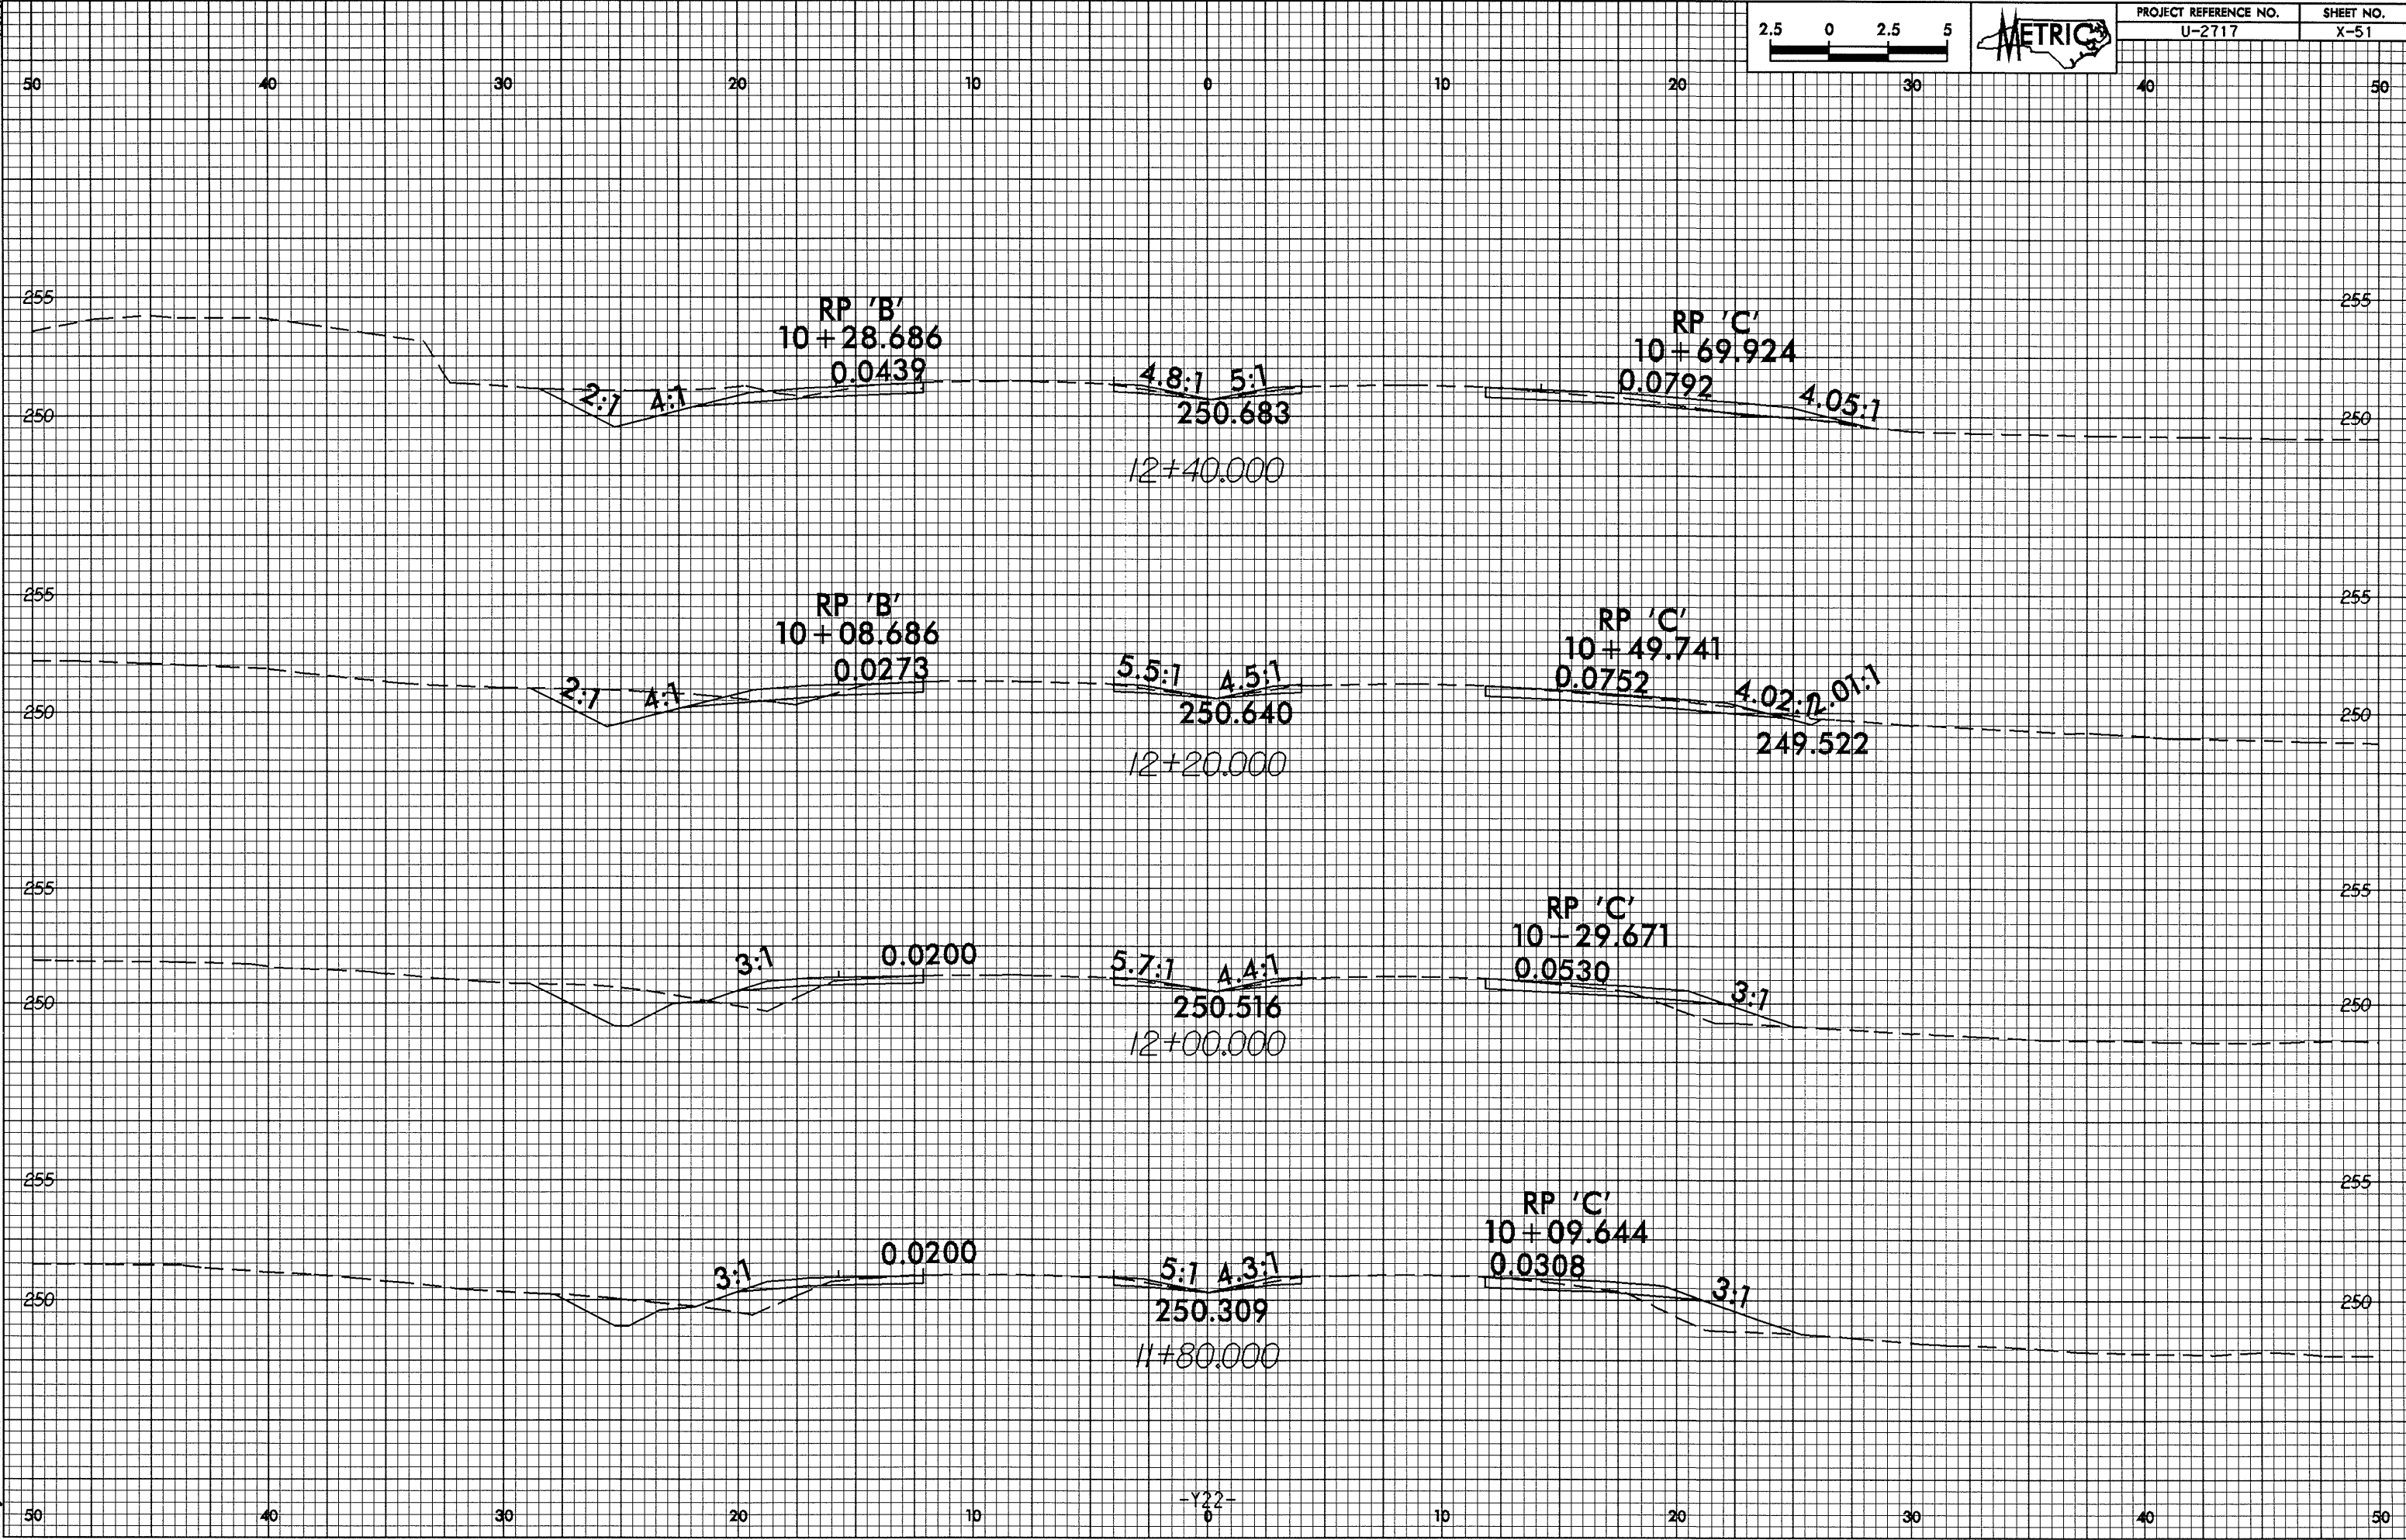

13-JUL-2006 07:32:22 en1.dgn
B:\work\mg_a\11010338