



0.25 2.5

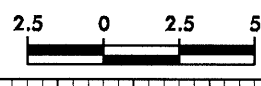

|                                 |                   |
|---------------------------------|-------------------|
| PROJECT REFERENCE NO.<br>U-2717 | SHEET NO.<br>X-50 |
|---------------------------------|-------------------|

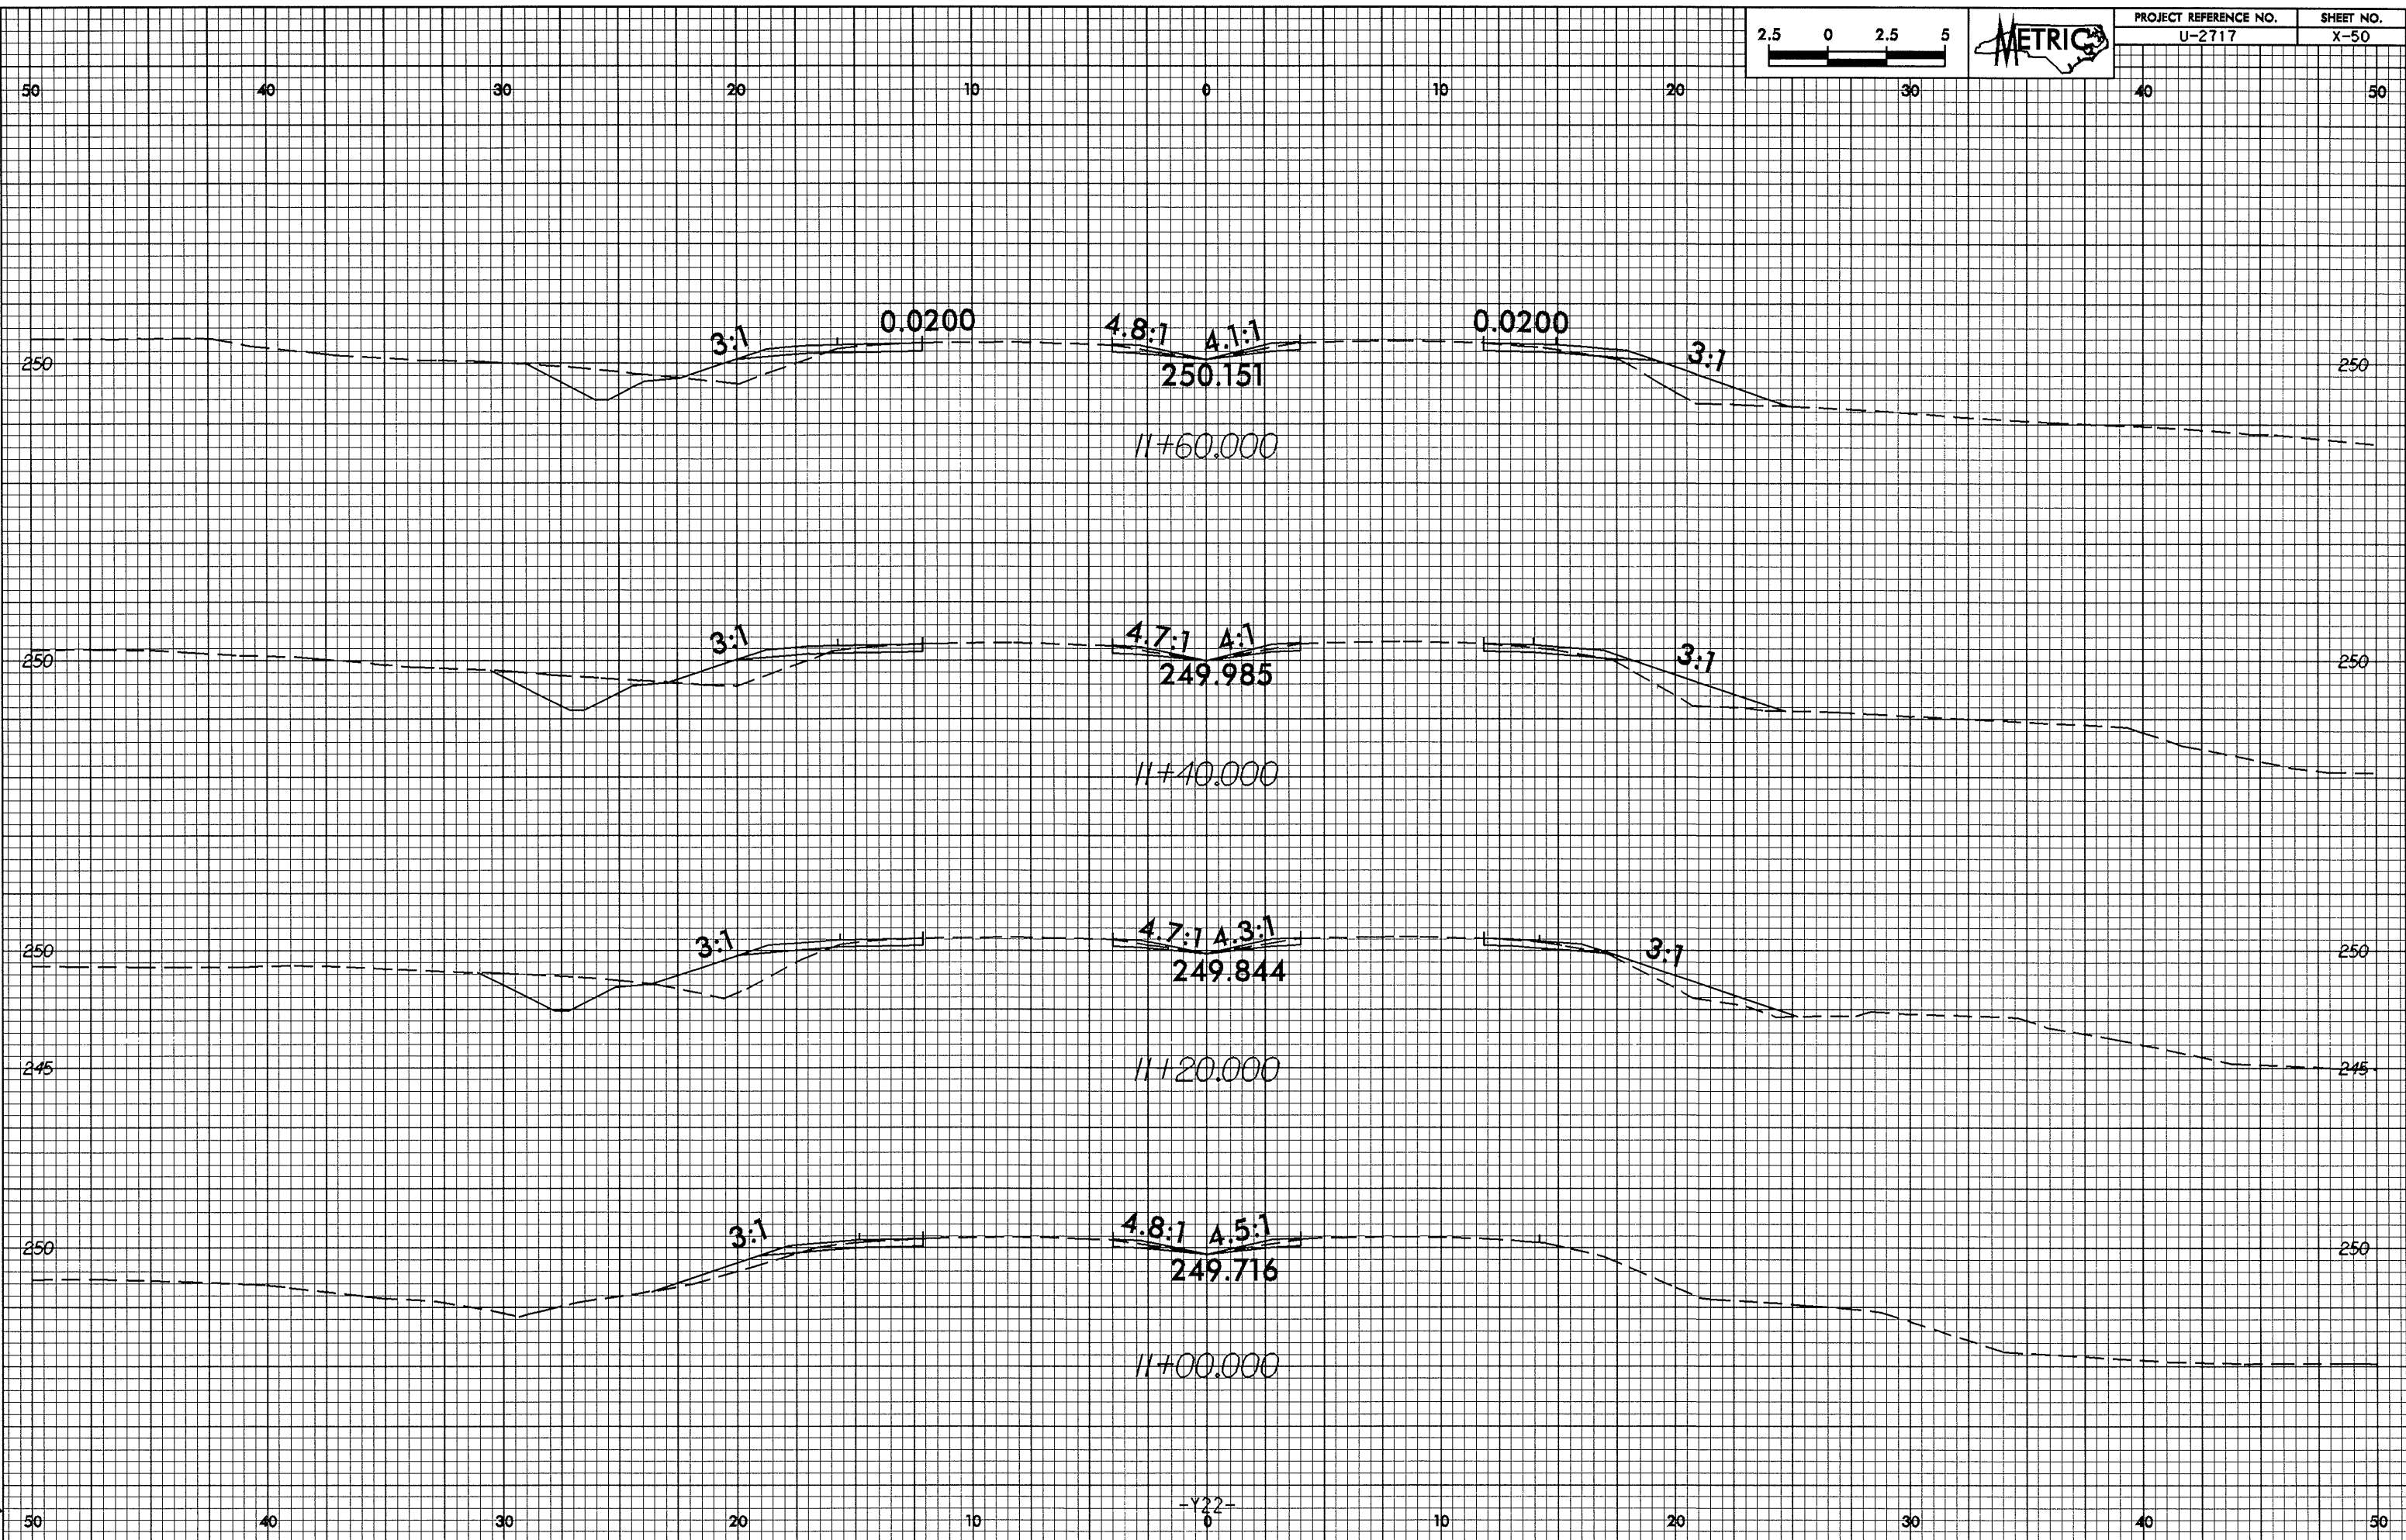

13-JUL-2004 07:38  
B:\work\proj\11\1100.dwg