



10/25/08

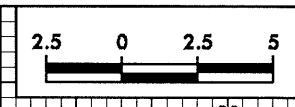

PROJECT REFERENCE NO.	SHEET NO.
U-2717	X-33

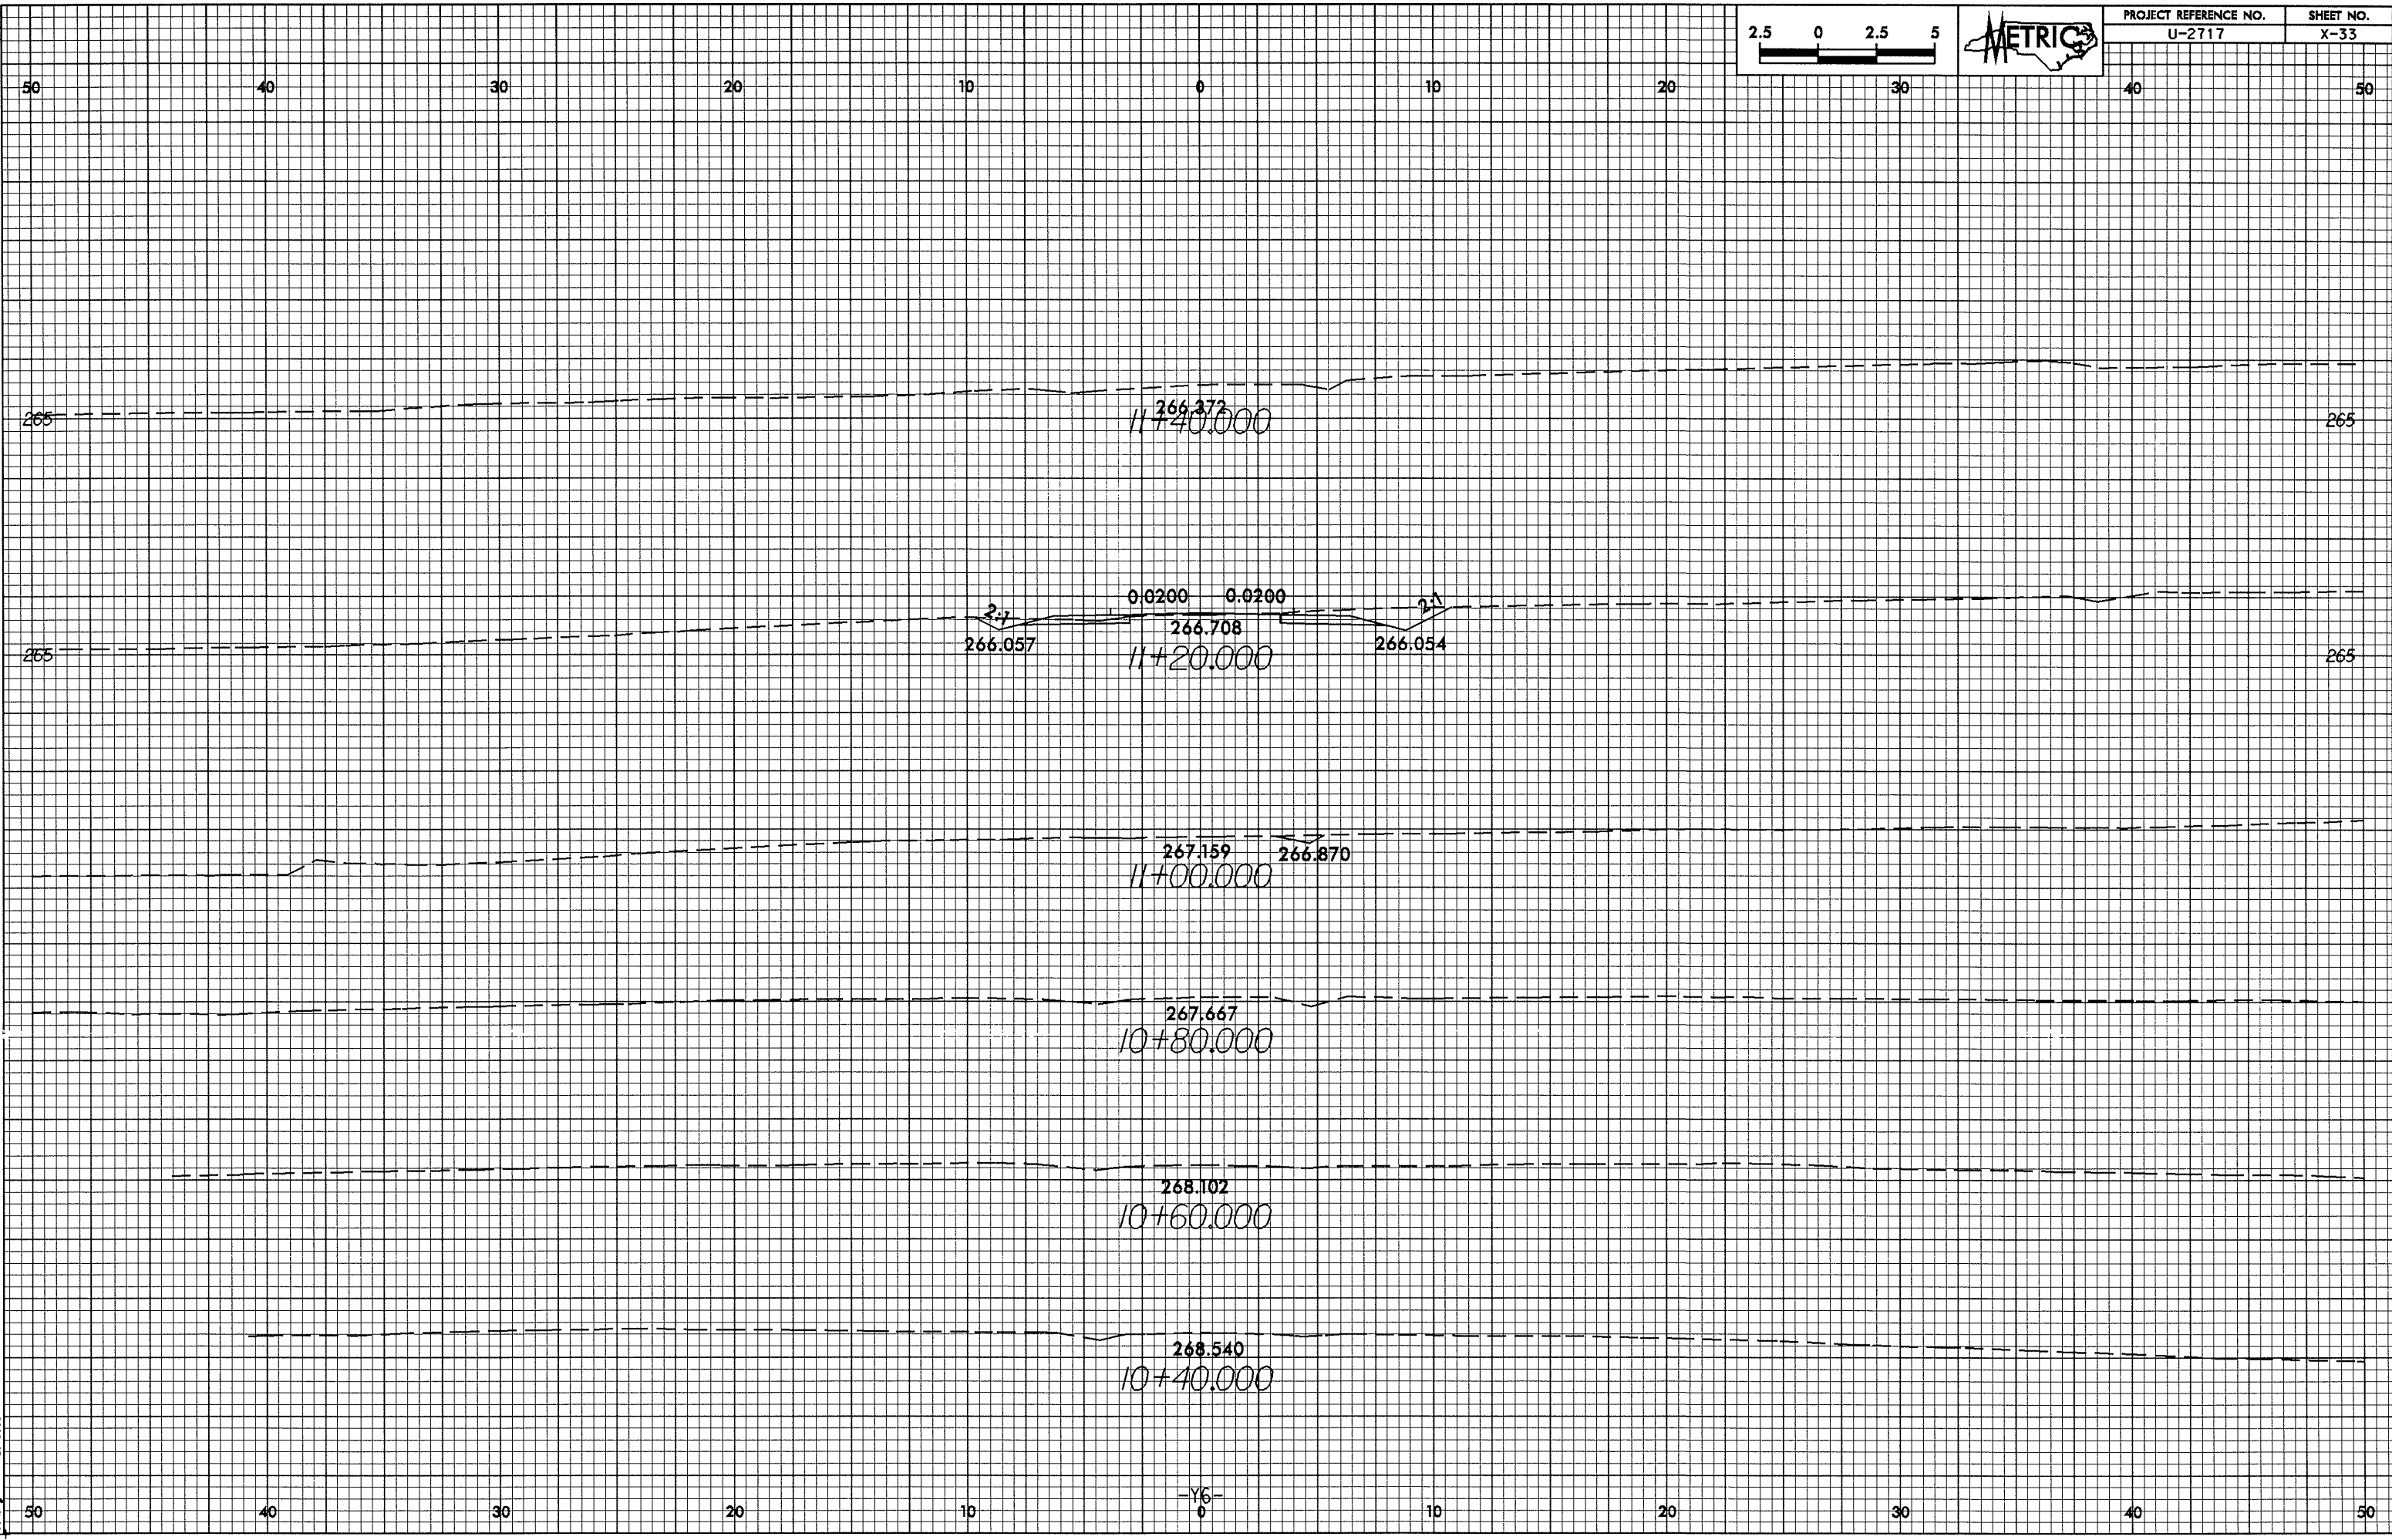

13-JUL-2009 07:22  
B:\p101\101.dgn