



0.25:25

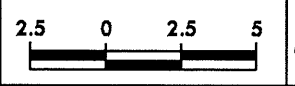

PROJECT REFERENCE NO.	SHEET NO.
U-2717	X-26

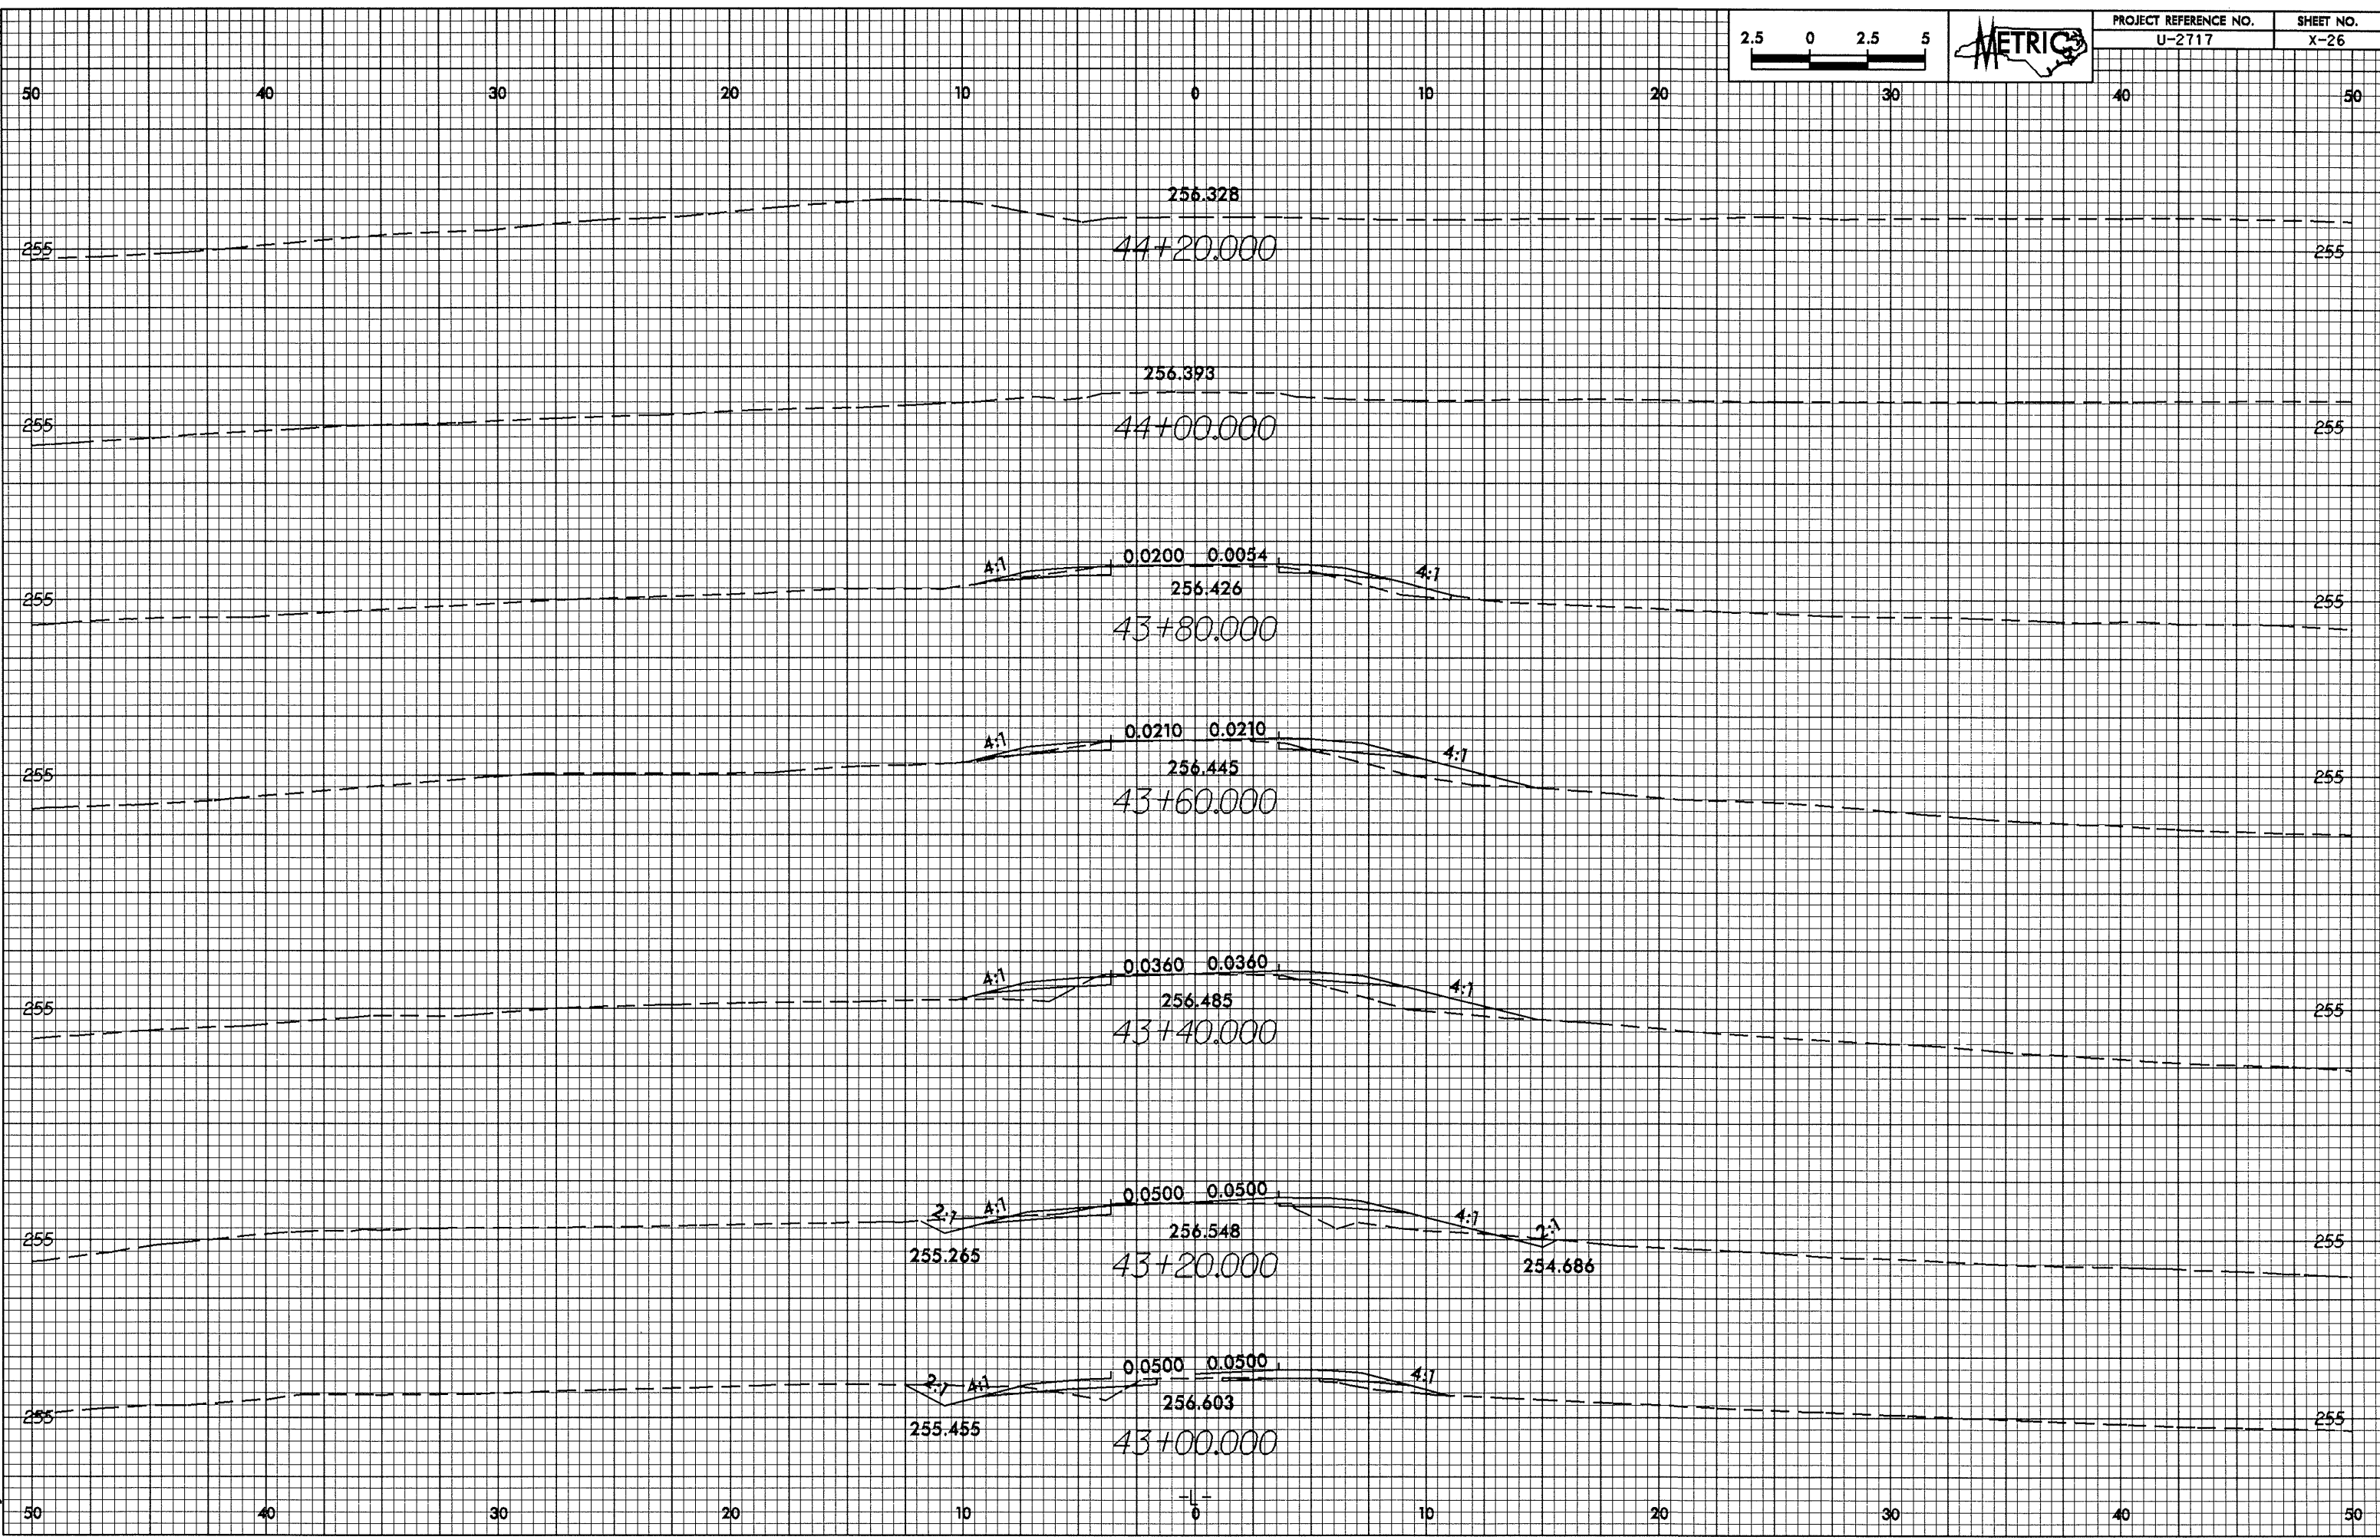

13-JUL-2009 07:15
Bredemeyer AT 10/25/09