



10/26/98

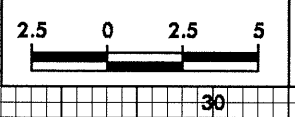

PROJECT REFERENCE NO. U-2717	SHEET NO. X-23
---------------------------------	-------------------

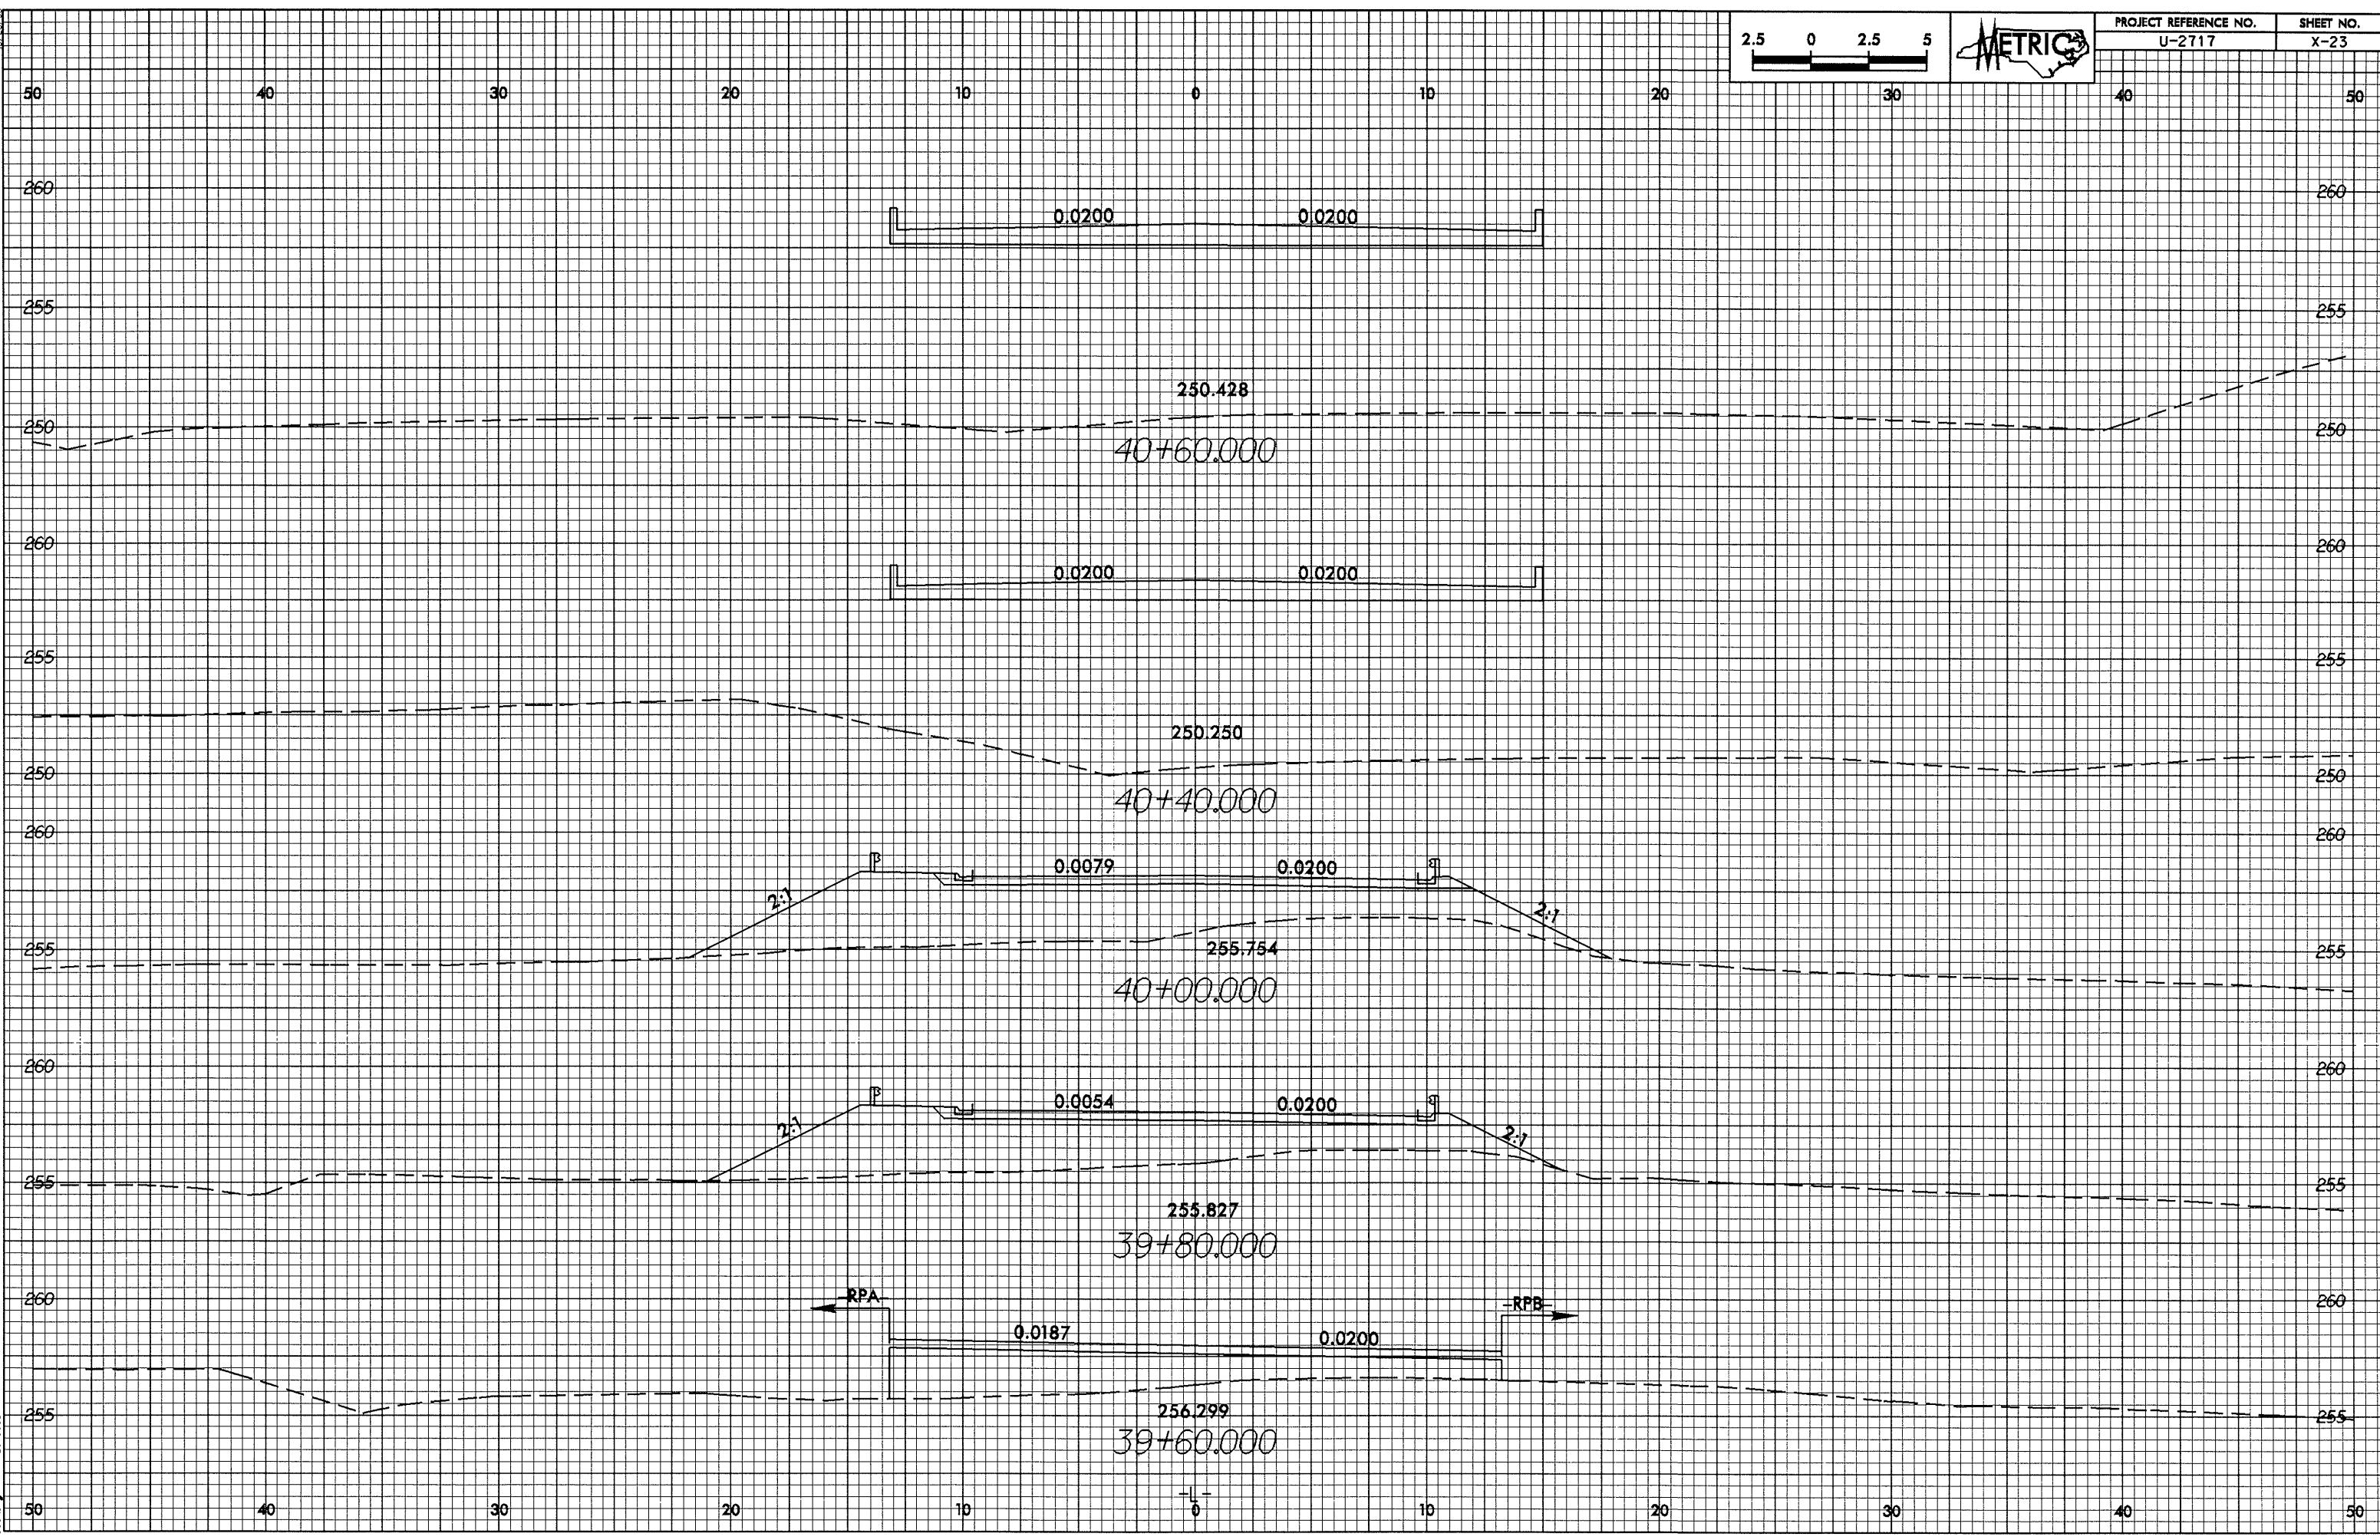

13-JUL-2004 07:17  
B:\working AT 10/26/98