



0.25/29

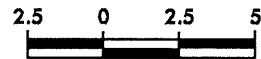

PROJECT REFERENCE NO.	SHEET NO.
U-2717	X-22

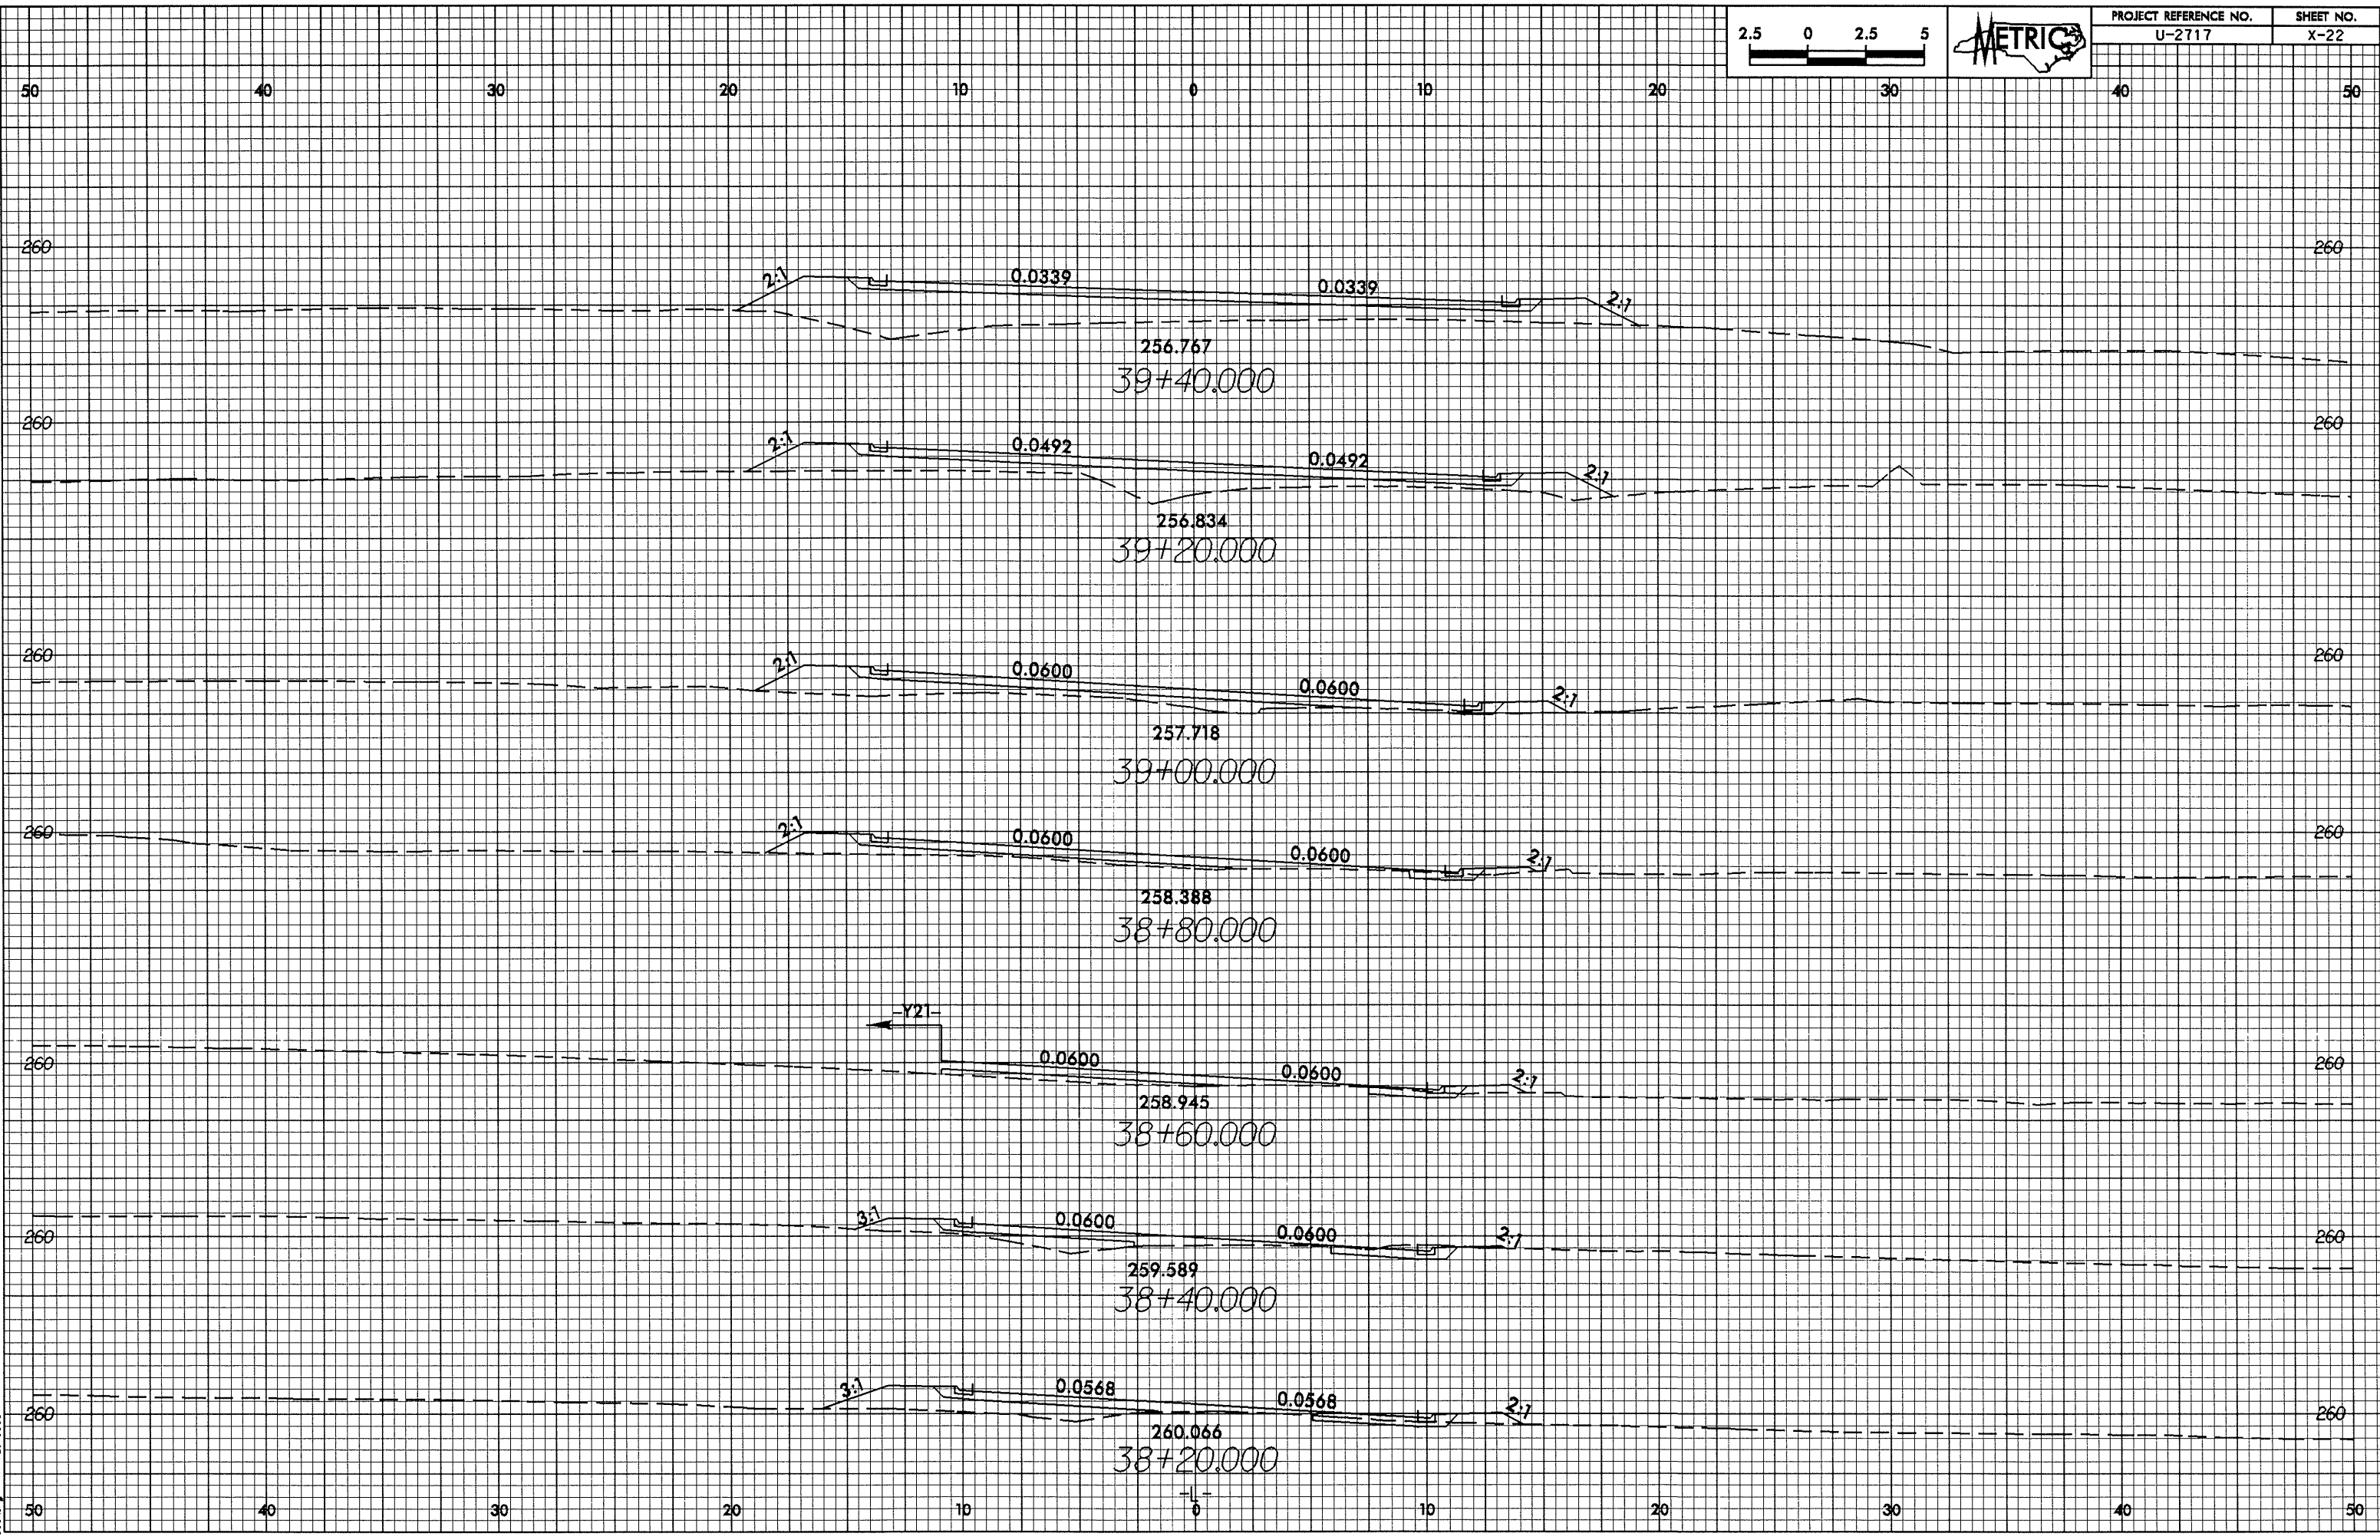

13-JUL-2004 07:17
Breaking AT 10/15/03