



0.7/26.98

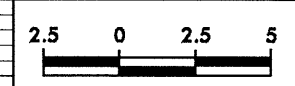

PROJECT REFERENCE NO.
U-2717

SHEET NO.
X-21

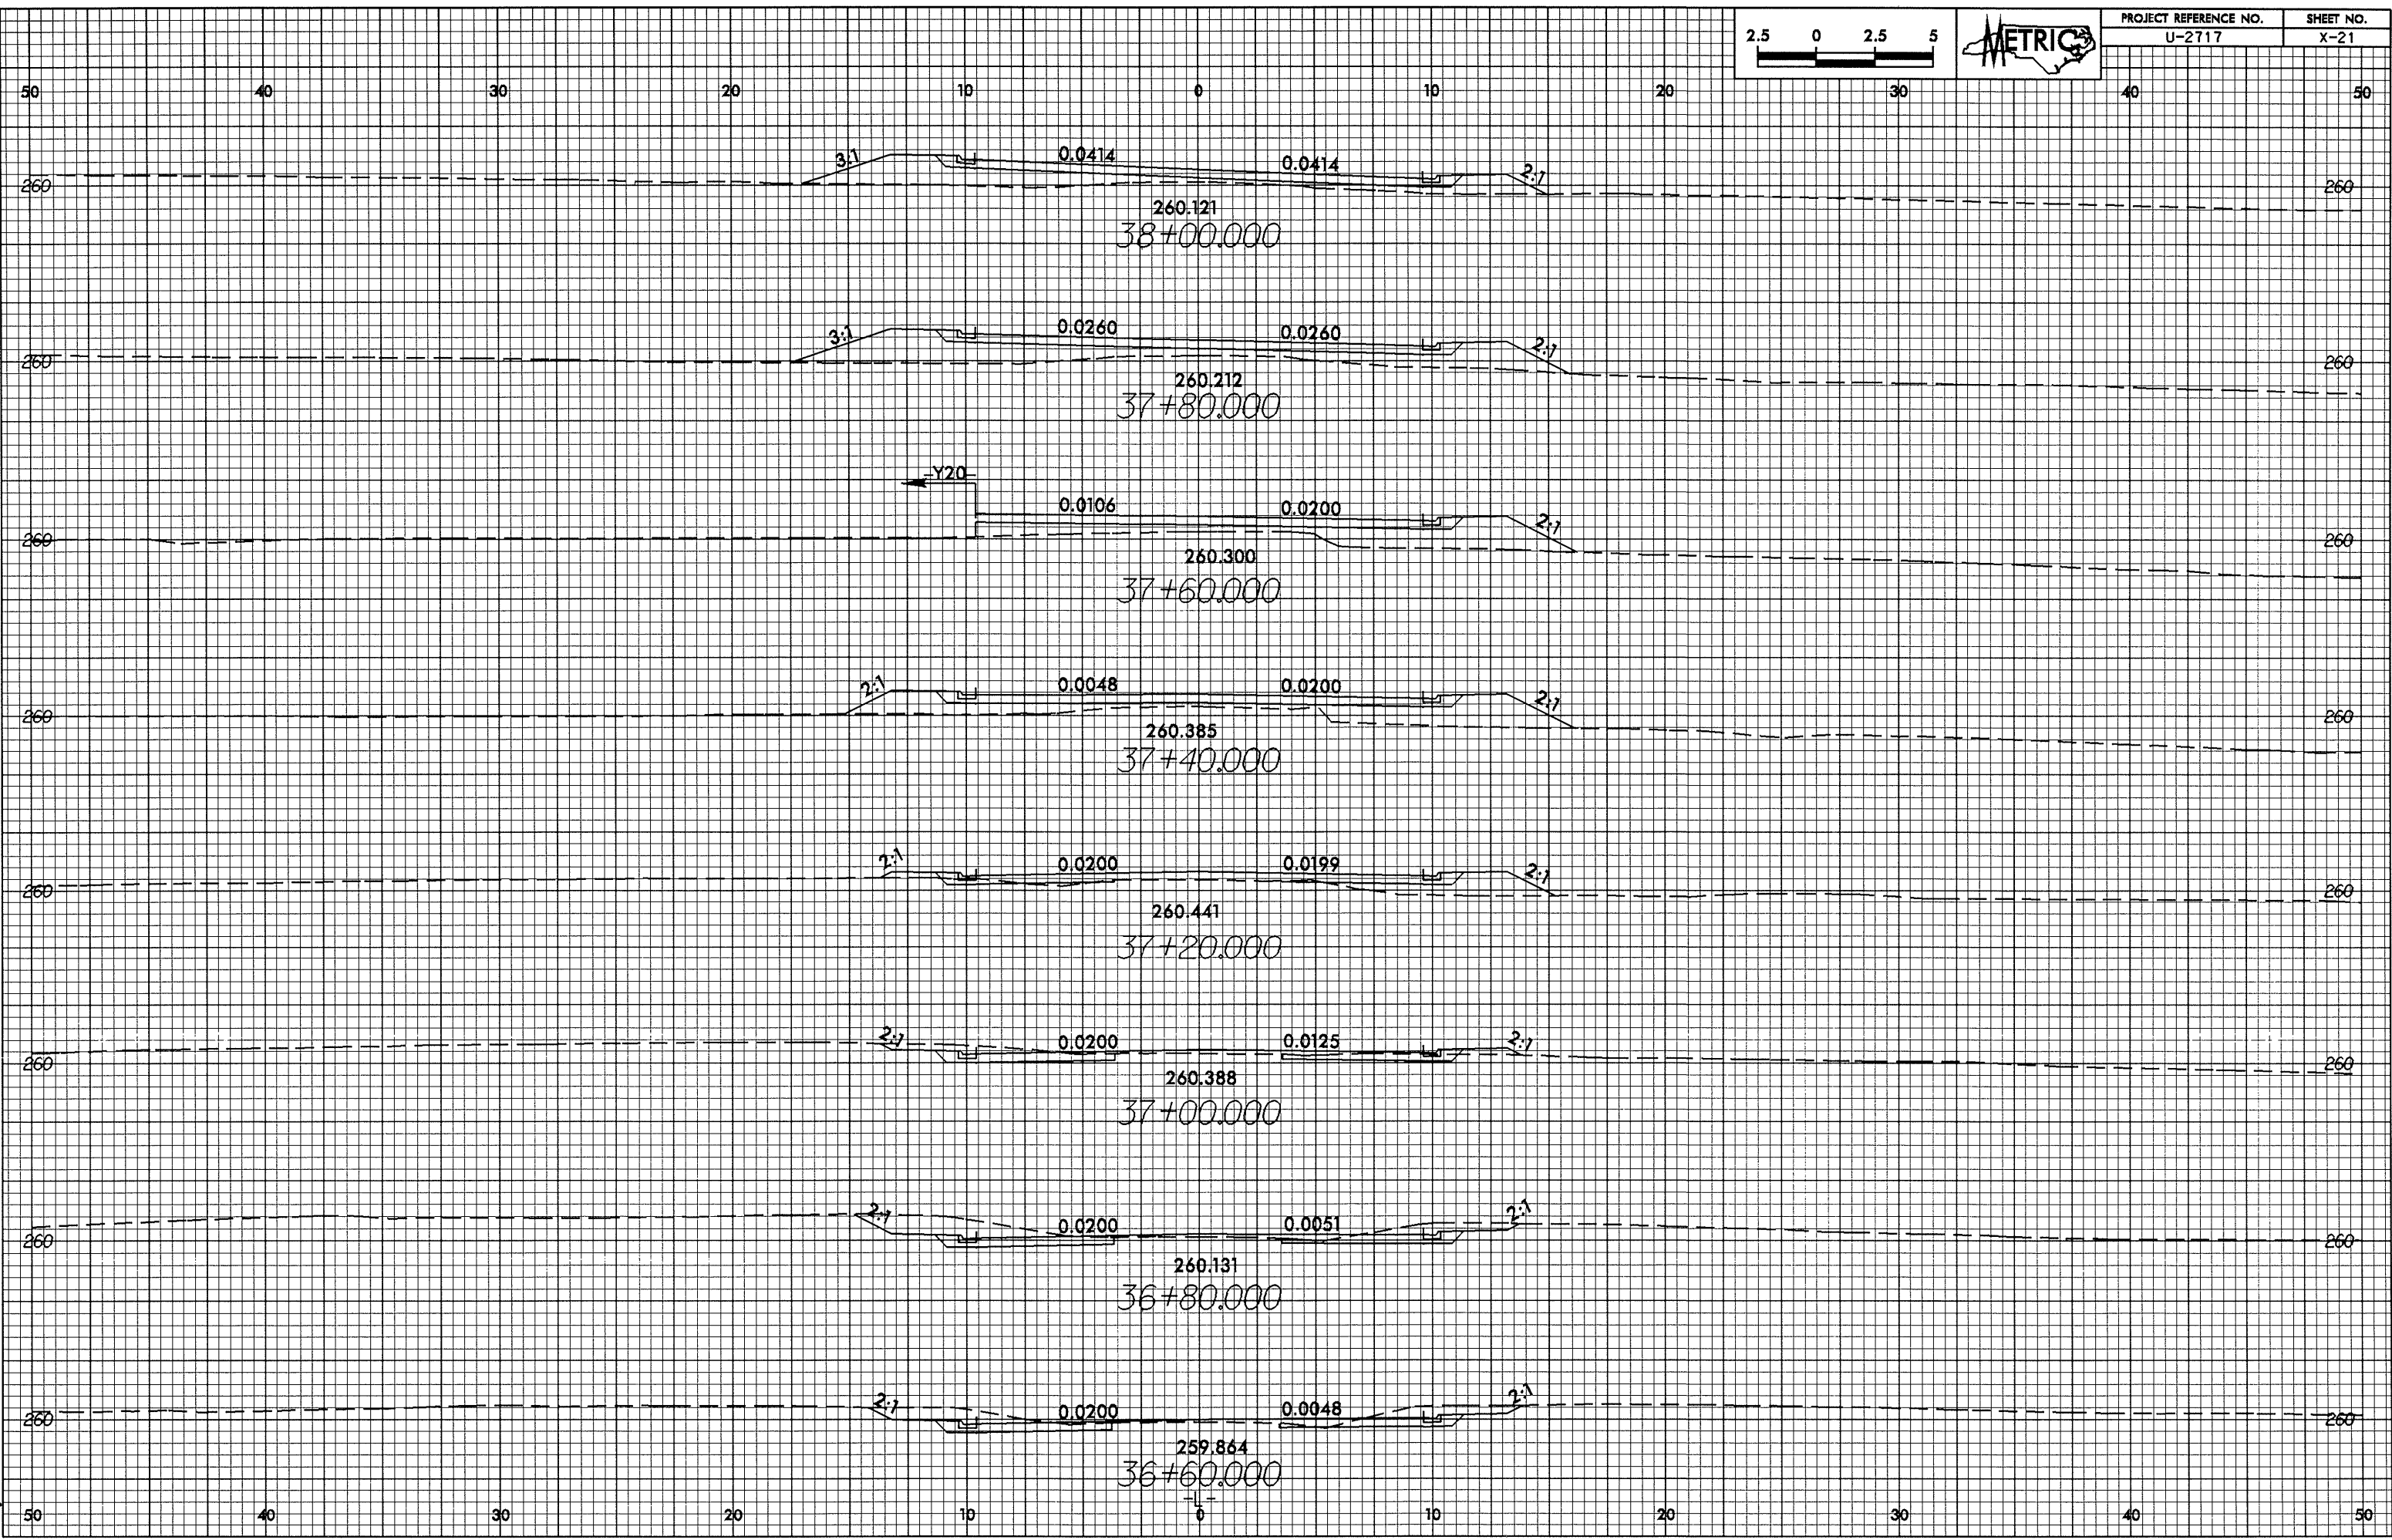

13-JUL-2009 07:16
B:\work\mg at 10/16/09\101