


PROJECT REFERENCE NO. U-2717 SHEET NO. X-15

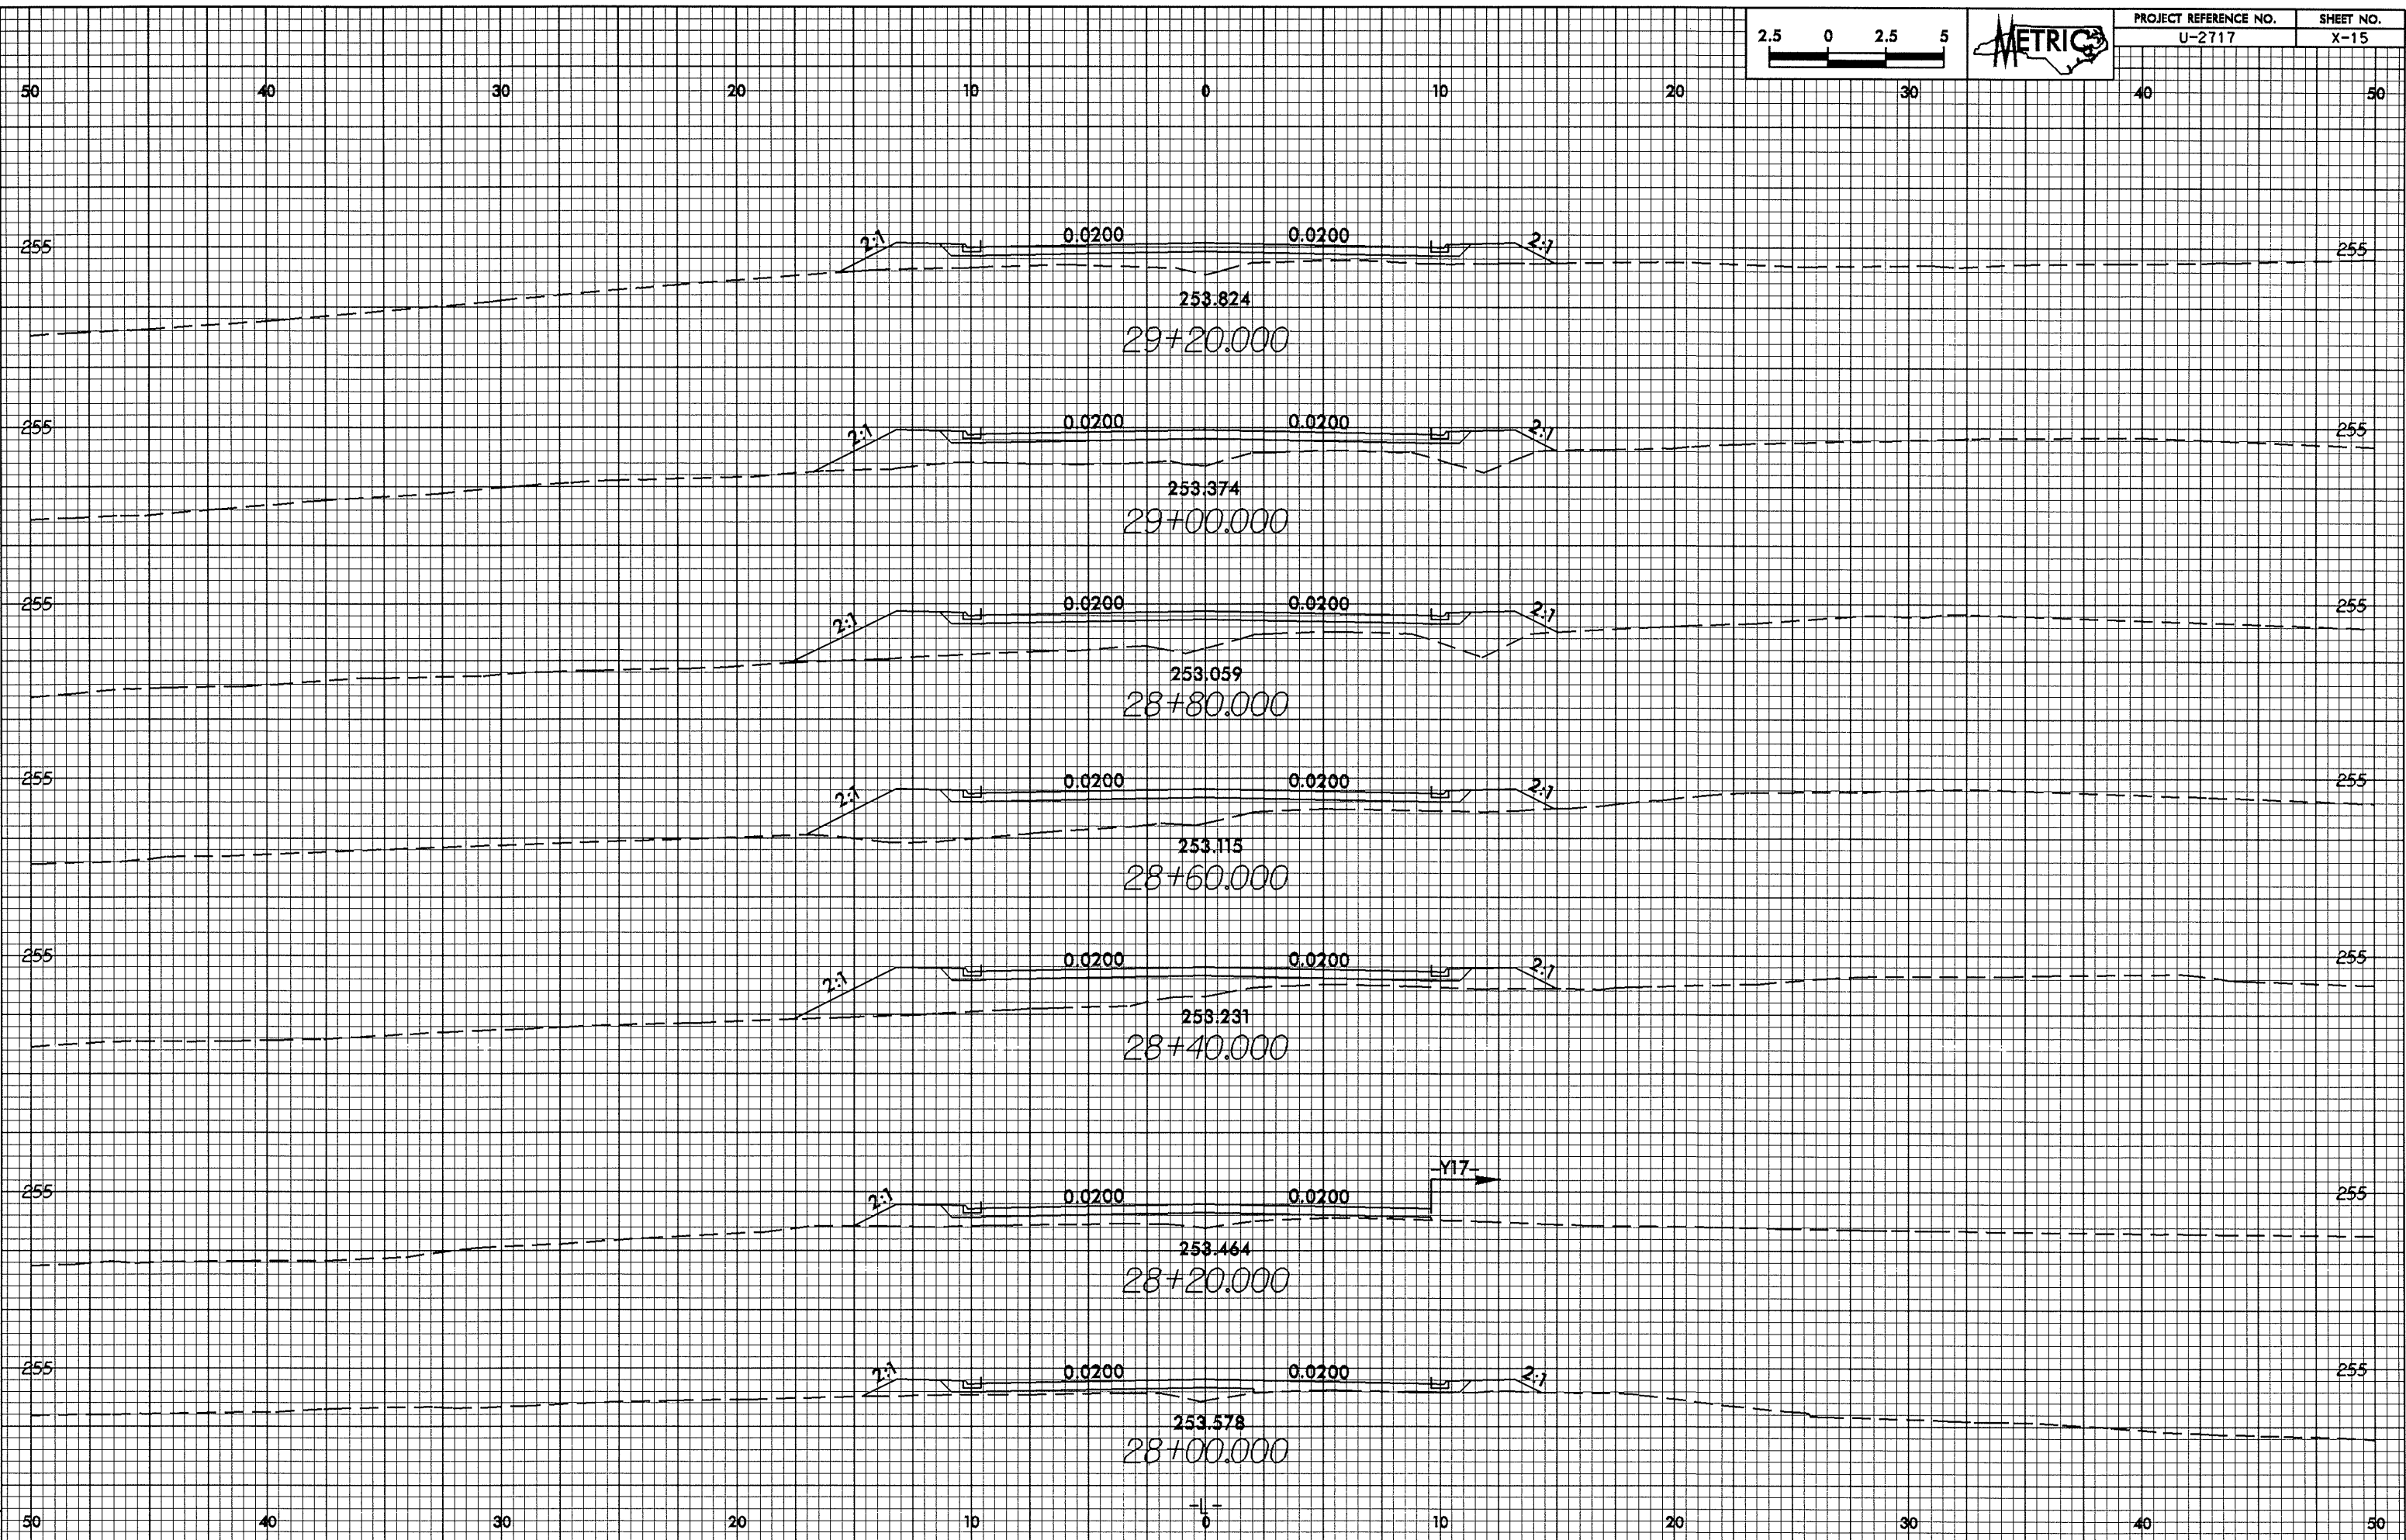

13-JUL-2004 07:13  
B:\mch\mg AT 1015633.dwg