
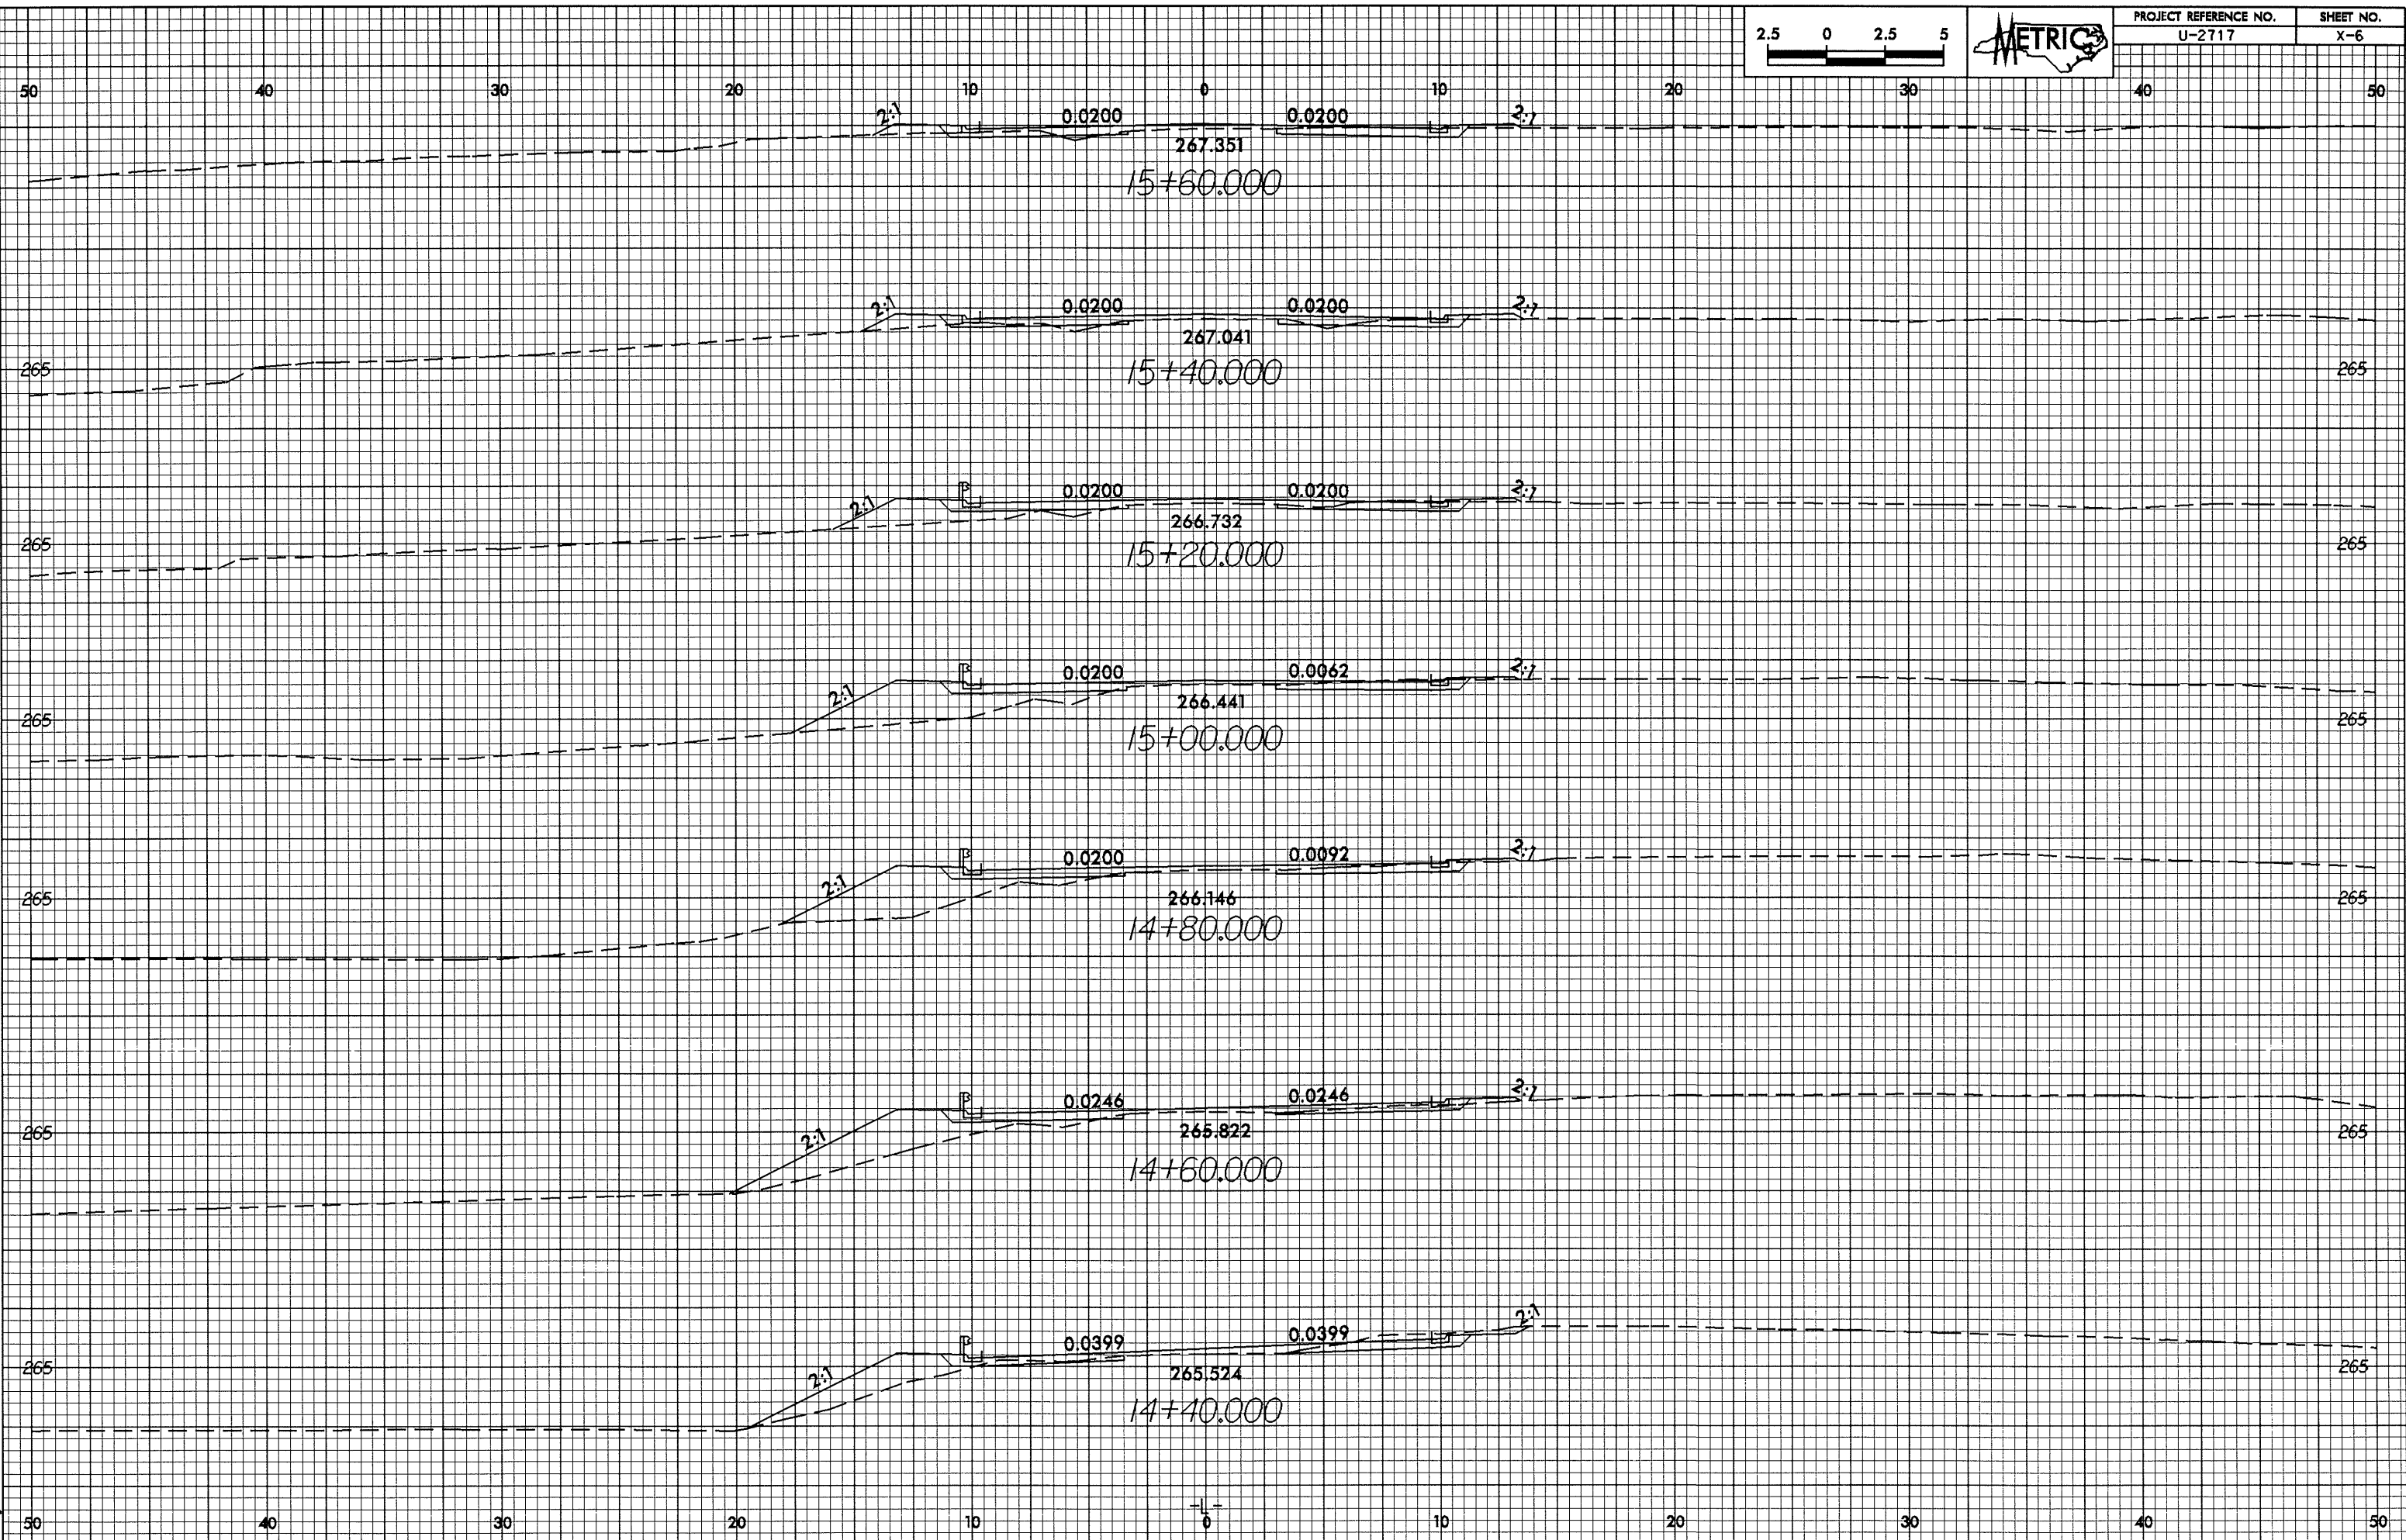


0/26/99

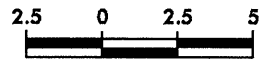

13-JUL-2004 07:01  
Breadburg AT 1015231.gpr-wpl