


8/23/99

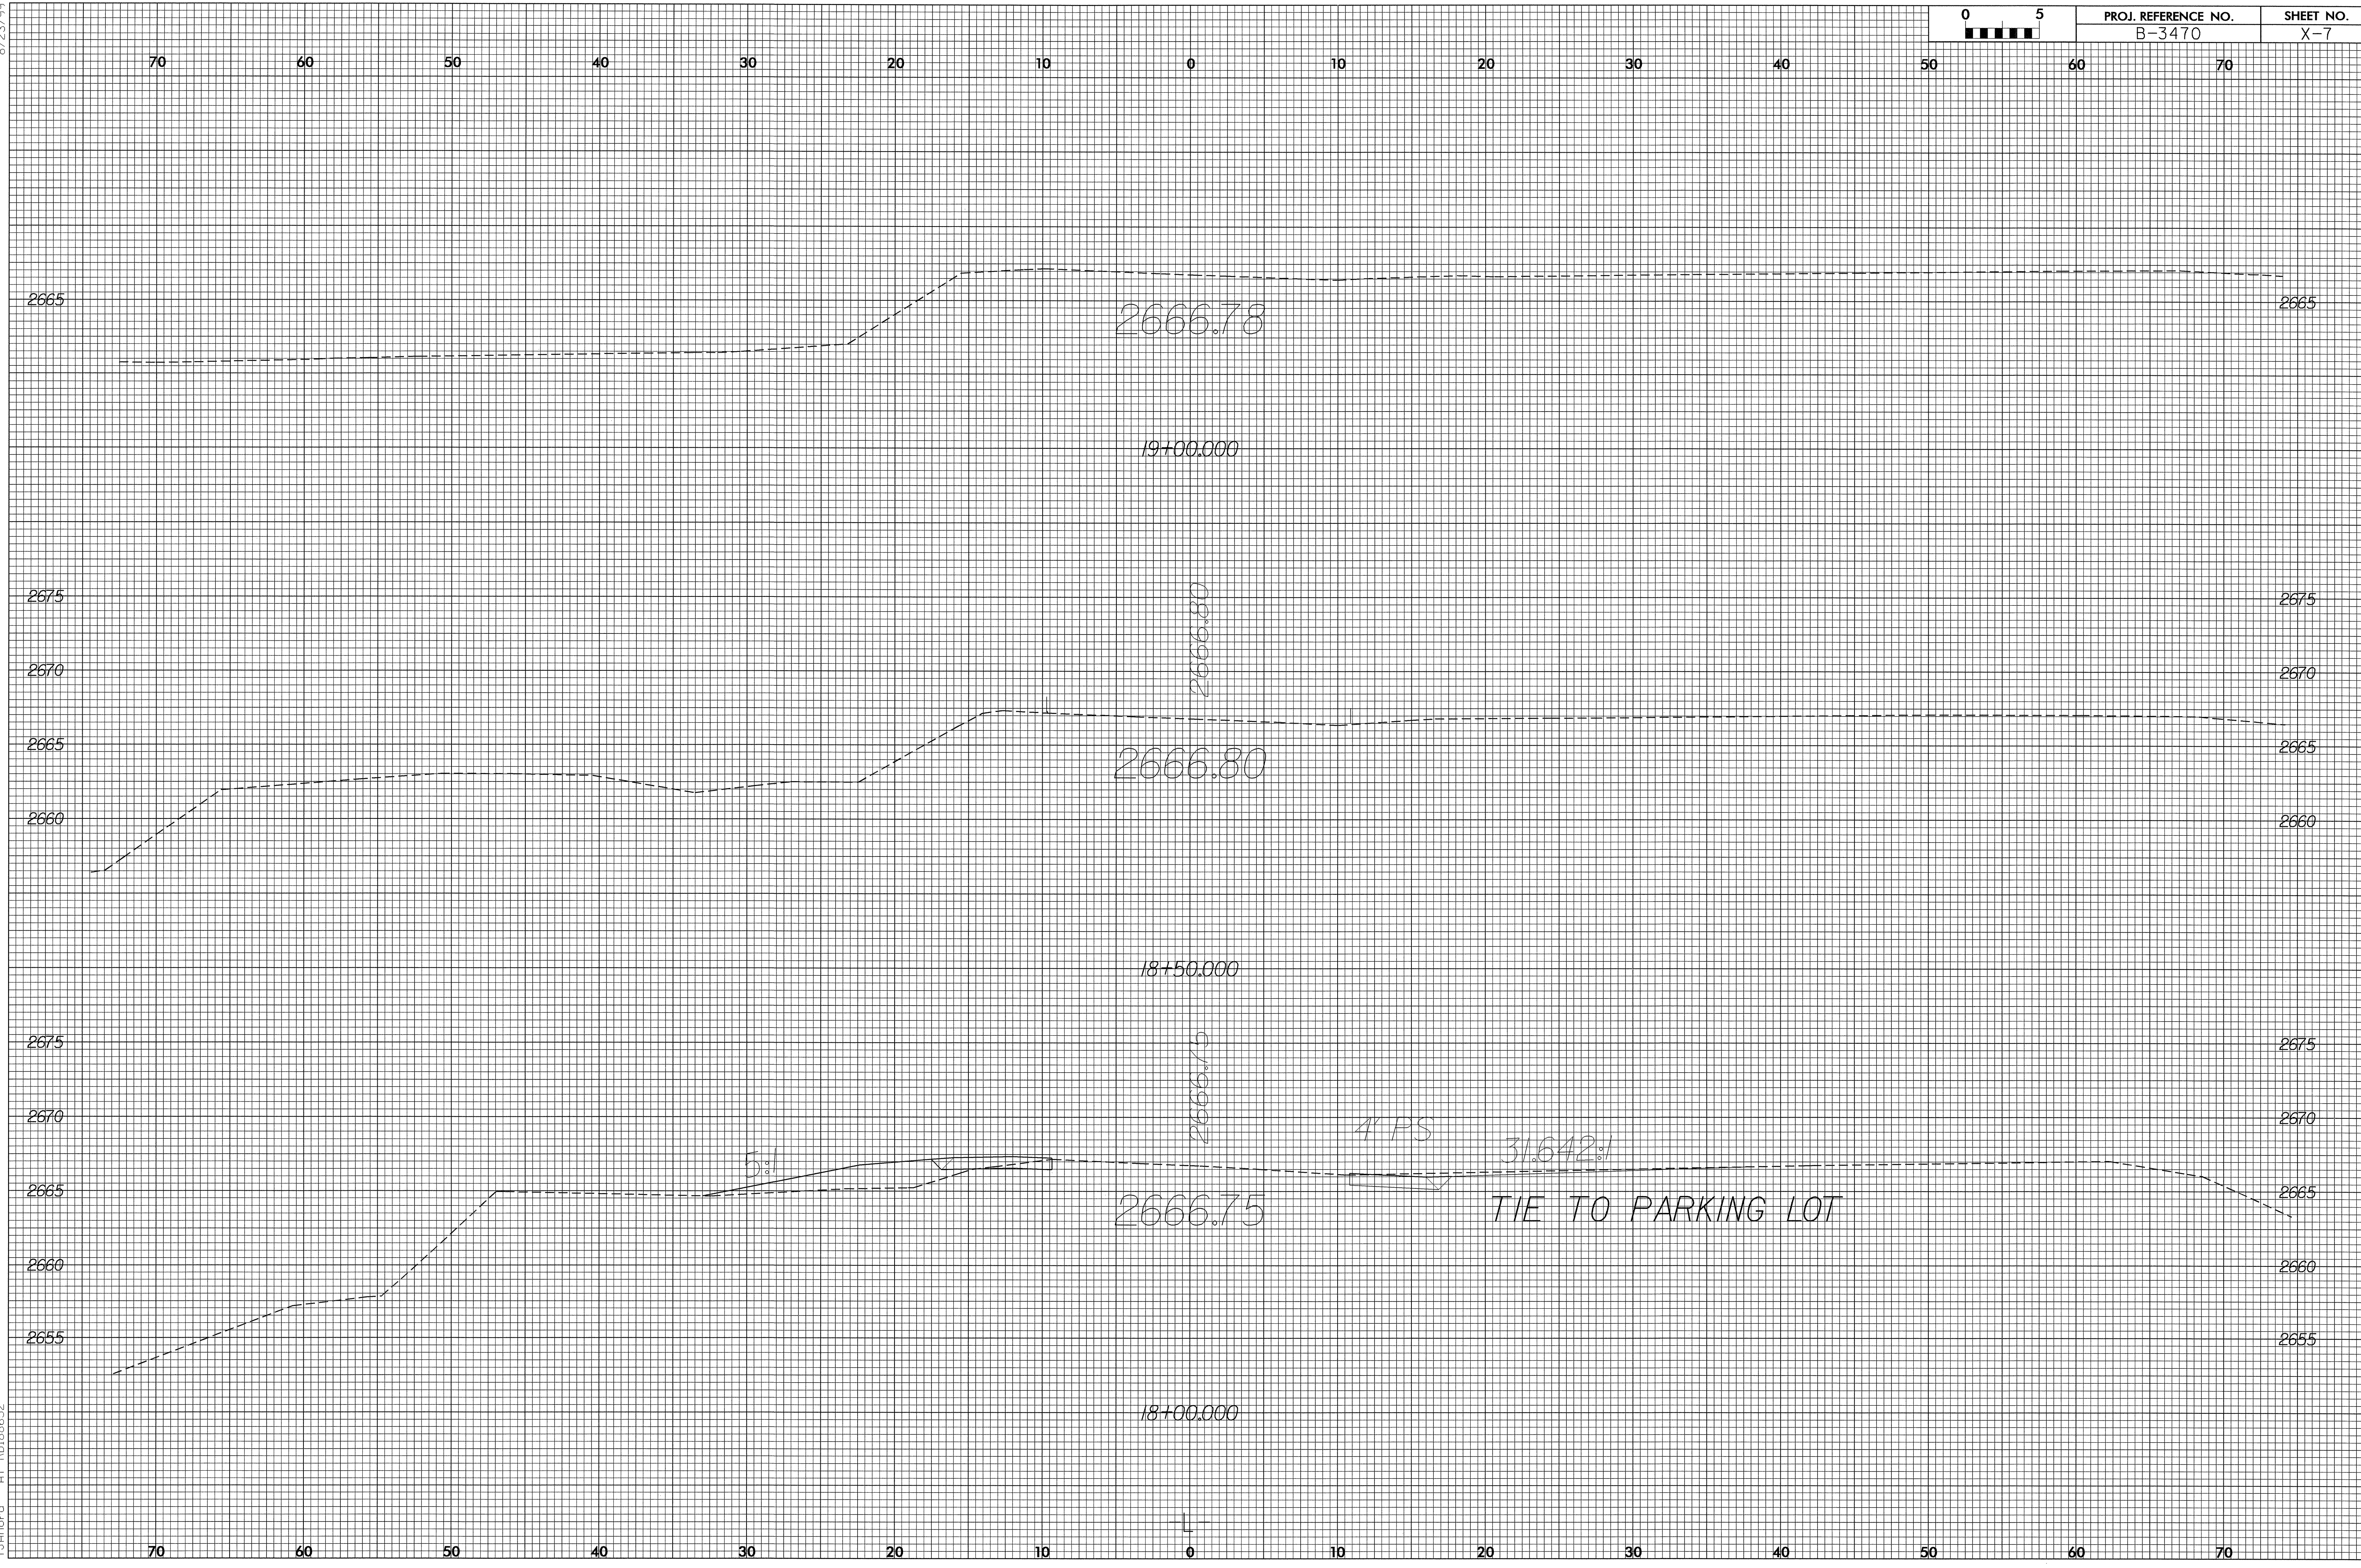

20-OCT-2003 10:26
Y:\AP\AT R0188652