
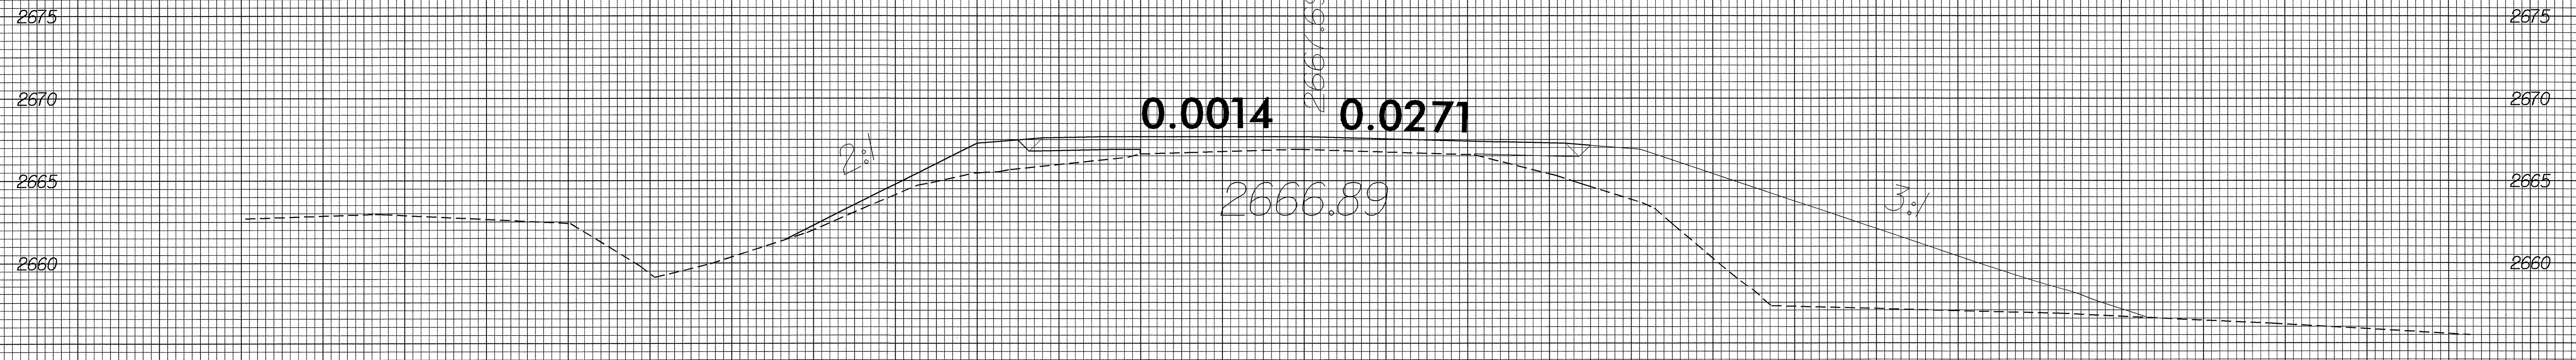


70 60 50 40 30 20 10 0 10 20 30 40 50 60 70

BEGIN BRIDGE -L- STA. 14+56.94

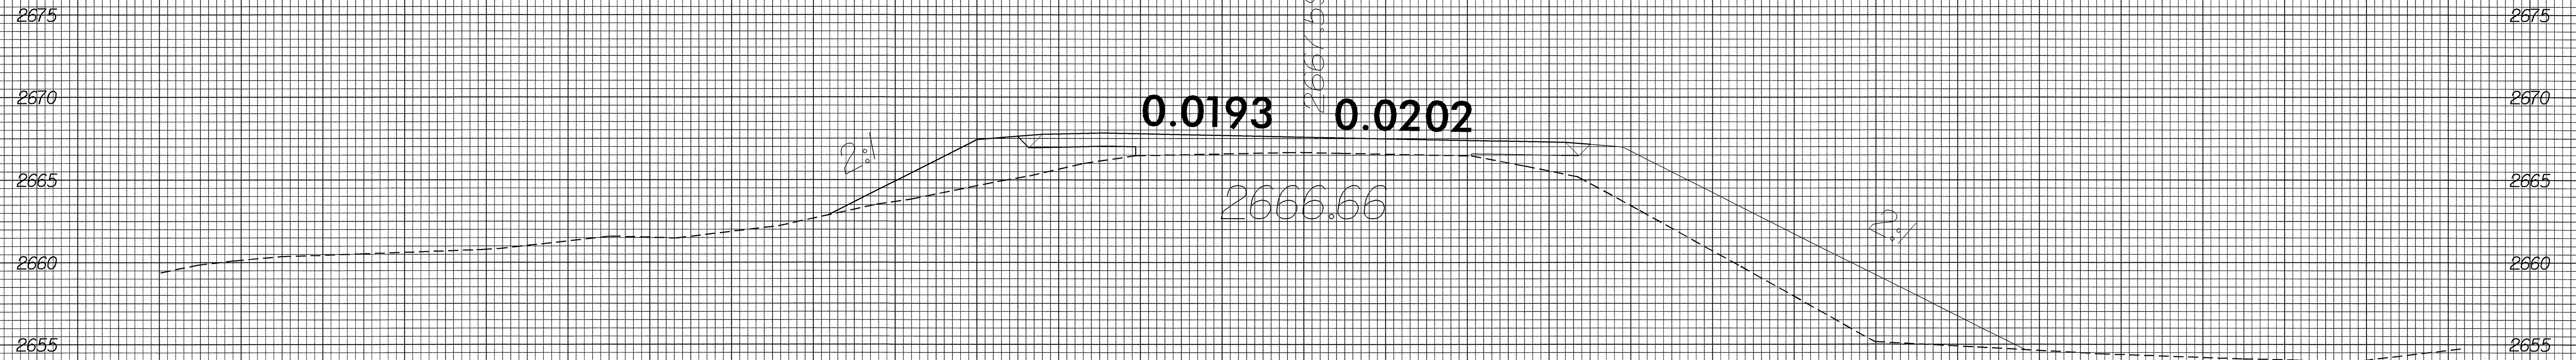

70 60 50 40 30 20 10 0 10 20 30 40 50 60 70