

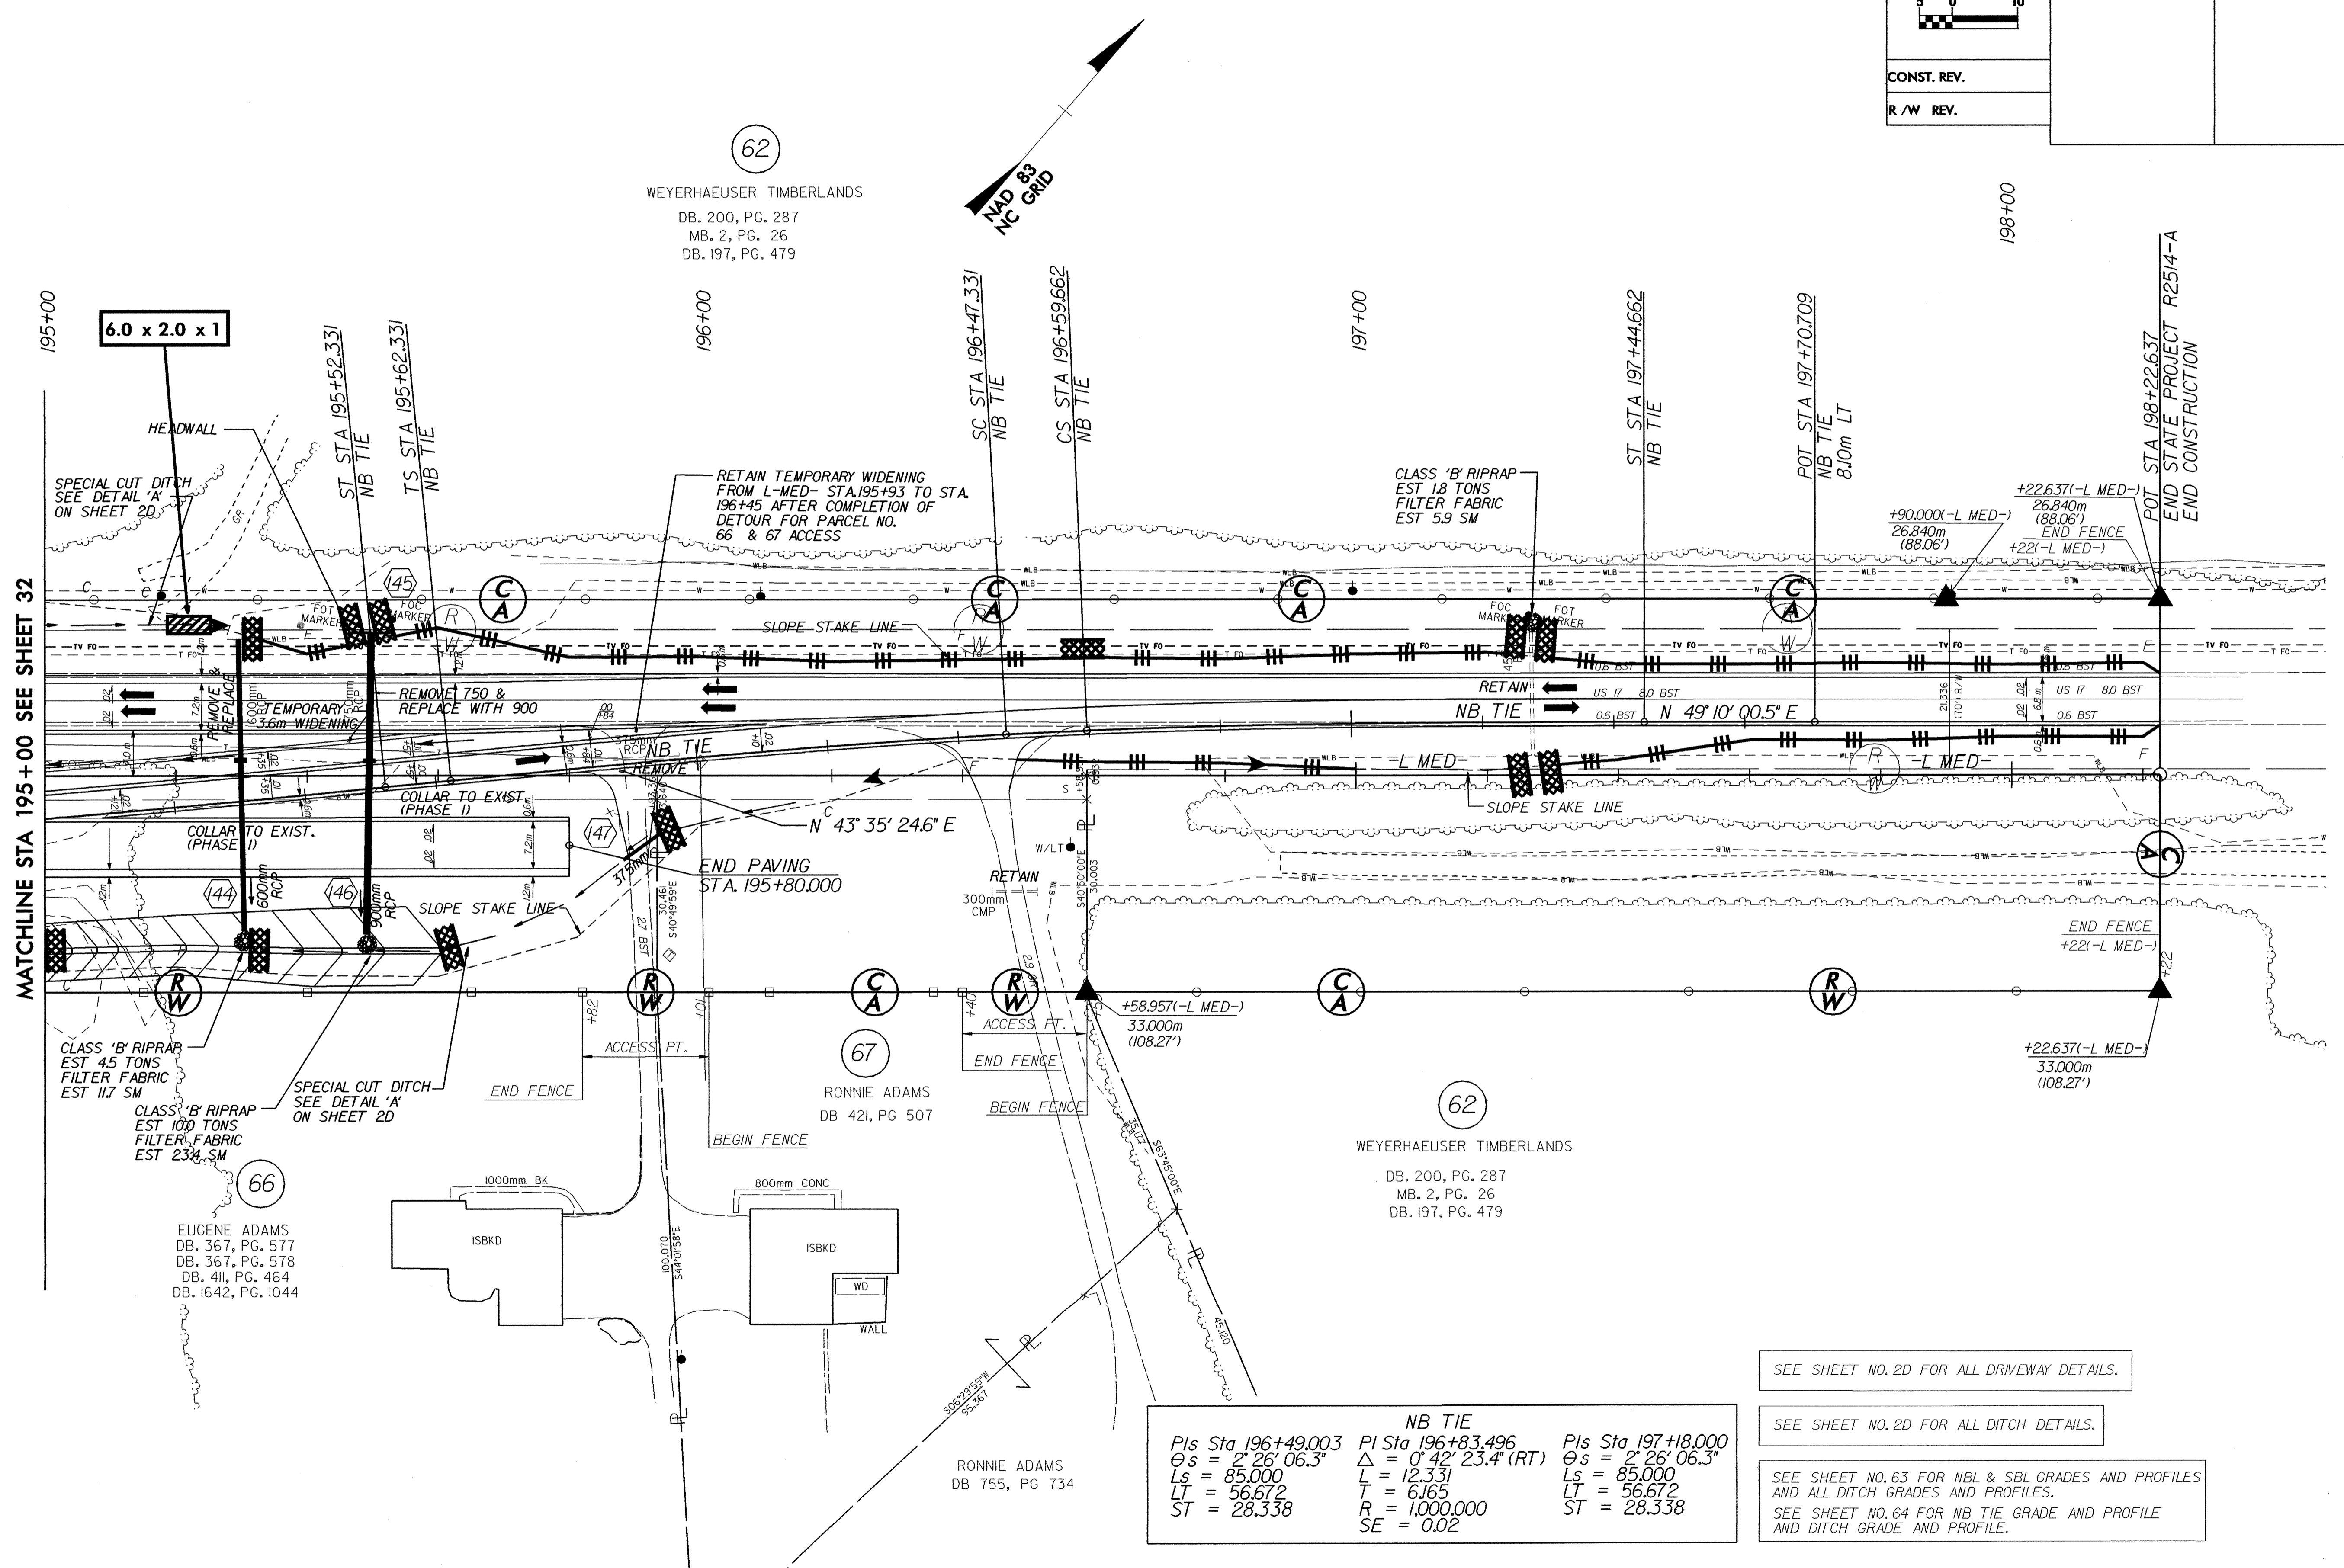


NOTE:  
TEMPORARY SILT FENCE SHALL BE INSTALLED A MINIMUM OF 1 METER FROM TOE OF FILL IN WETLAND AREAS

  CONST. REV. R/W REV.	PROJECT REFERENCE NO. R-2514A	SHEET NO. EC-64/CONST.33
	ROADWAY DESIGN ENGINEER	HYDRAULICS ENGINEER



SEE SHEET NO. 2D FOR ALL DRIVEWAY DETAILS.

SEE SHEET NO. 2D FOR ALL DITCH DETAILS.

SEE SHEET NO. 63 FOR NBL & SBL GRADES AND PROFILES AND ALL DITCH GRADES AND PROFILES.  
SEE SHEET NO. 64 FOR NB TIE GRADE AND PROFILE AND DITCH GRADE AND PROFILE.