



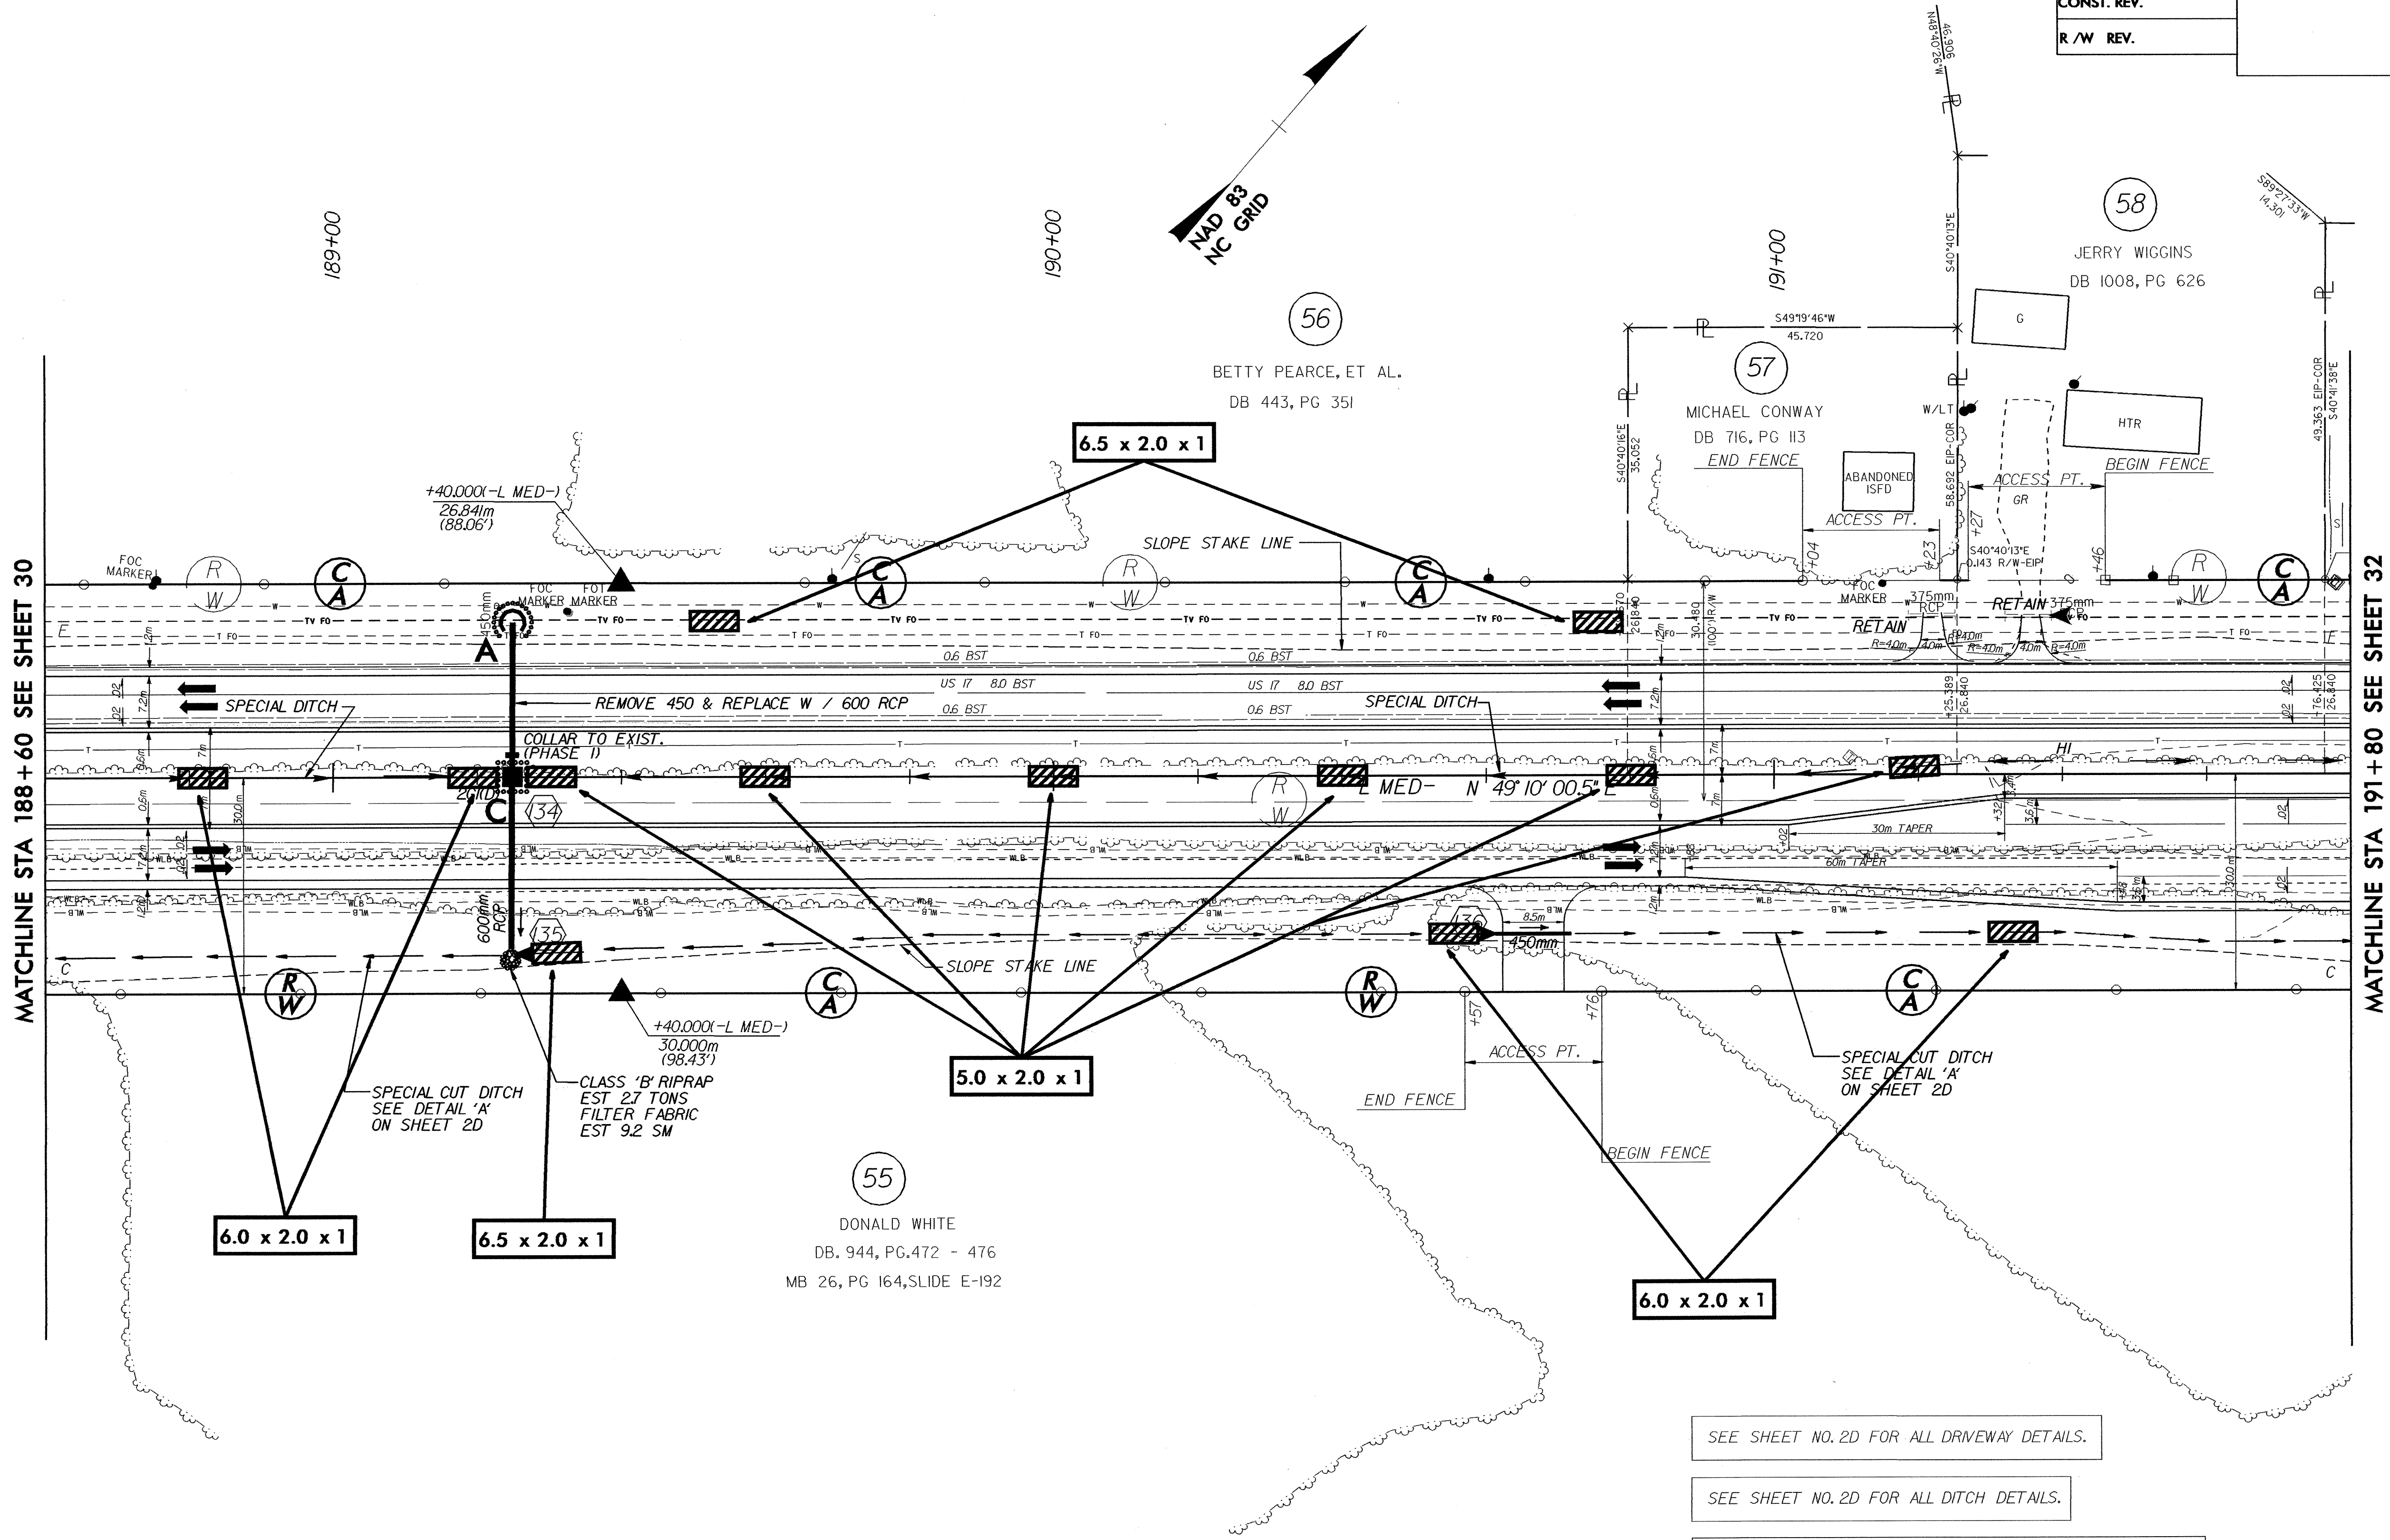

PROJECT REFERENCE NO.	SHEET NO.
R-2514A	EC-62/CONST.31
R/W SHEET NO.	
ROADWAY DESIGN ENGINEER	HYDRAULICS ENGINEER
CONST. REV.	
R/W REV.	

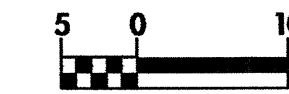

MATCHLINE STA 188 + 60 SEE SHEET 30

MATCHLINE STA 191 + 80 SEE SHEET 32

SEE SHEET NO. 2D FOR ALL DRIVEWAY DETAILS.

SEE SHEET NO. 2D FOR ALL DITCH DETAILS.

SEE SHEET NO. 6I FOR NBL & SBL GRADES AND PROFILES AND ALL DITCH GRADES AND PROFILES.