

	PROJECT REFERENCE NO.	SHEET NO.
	R-2514A	EC-58/CONST. 27
	R / W SHEET NO.	
	ROADWAY DESIGN ENGINEER	HYDRAULICS ENGINEER
CONST. REV.		
R / W REV.		

NOTE:
TEMPORARY SILT FENCE SHALL BE INSTALLED A MINIMUM OF 1 METER FROM TOE OF FILL IN WETLAND AREAS

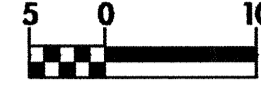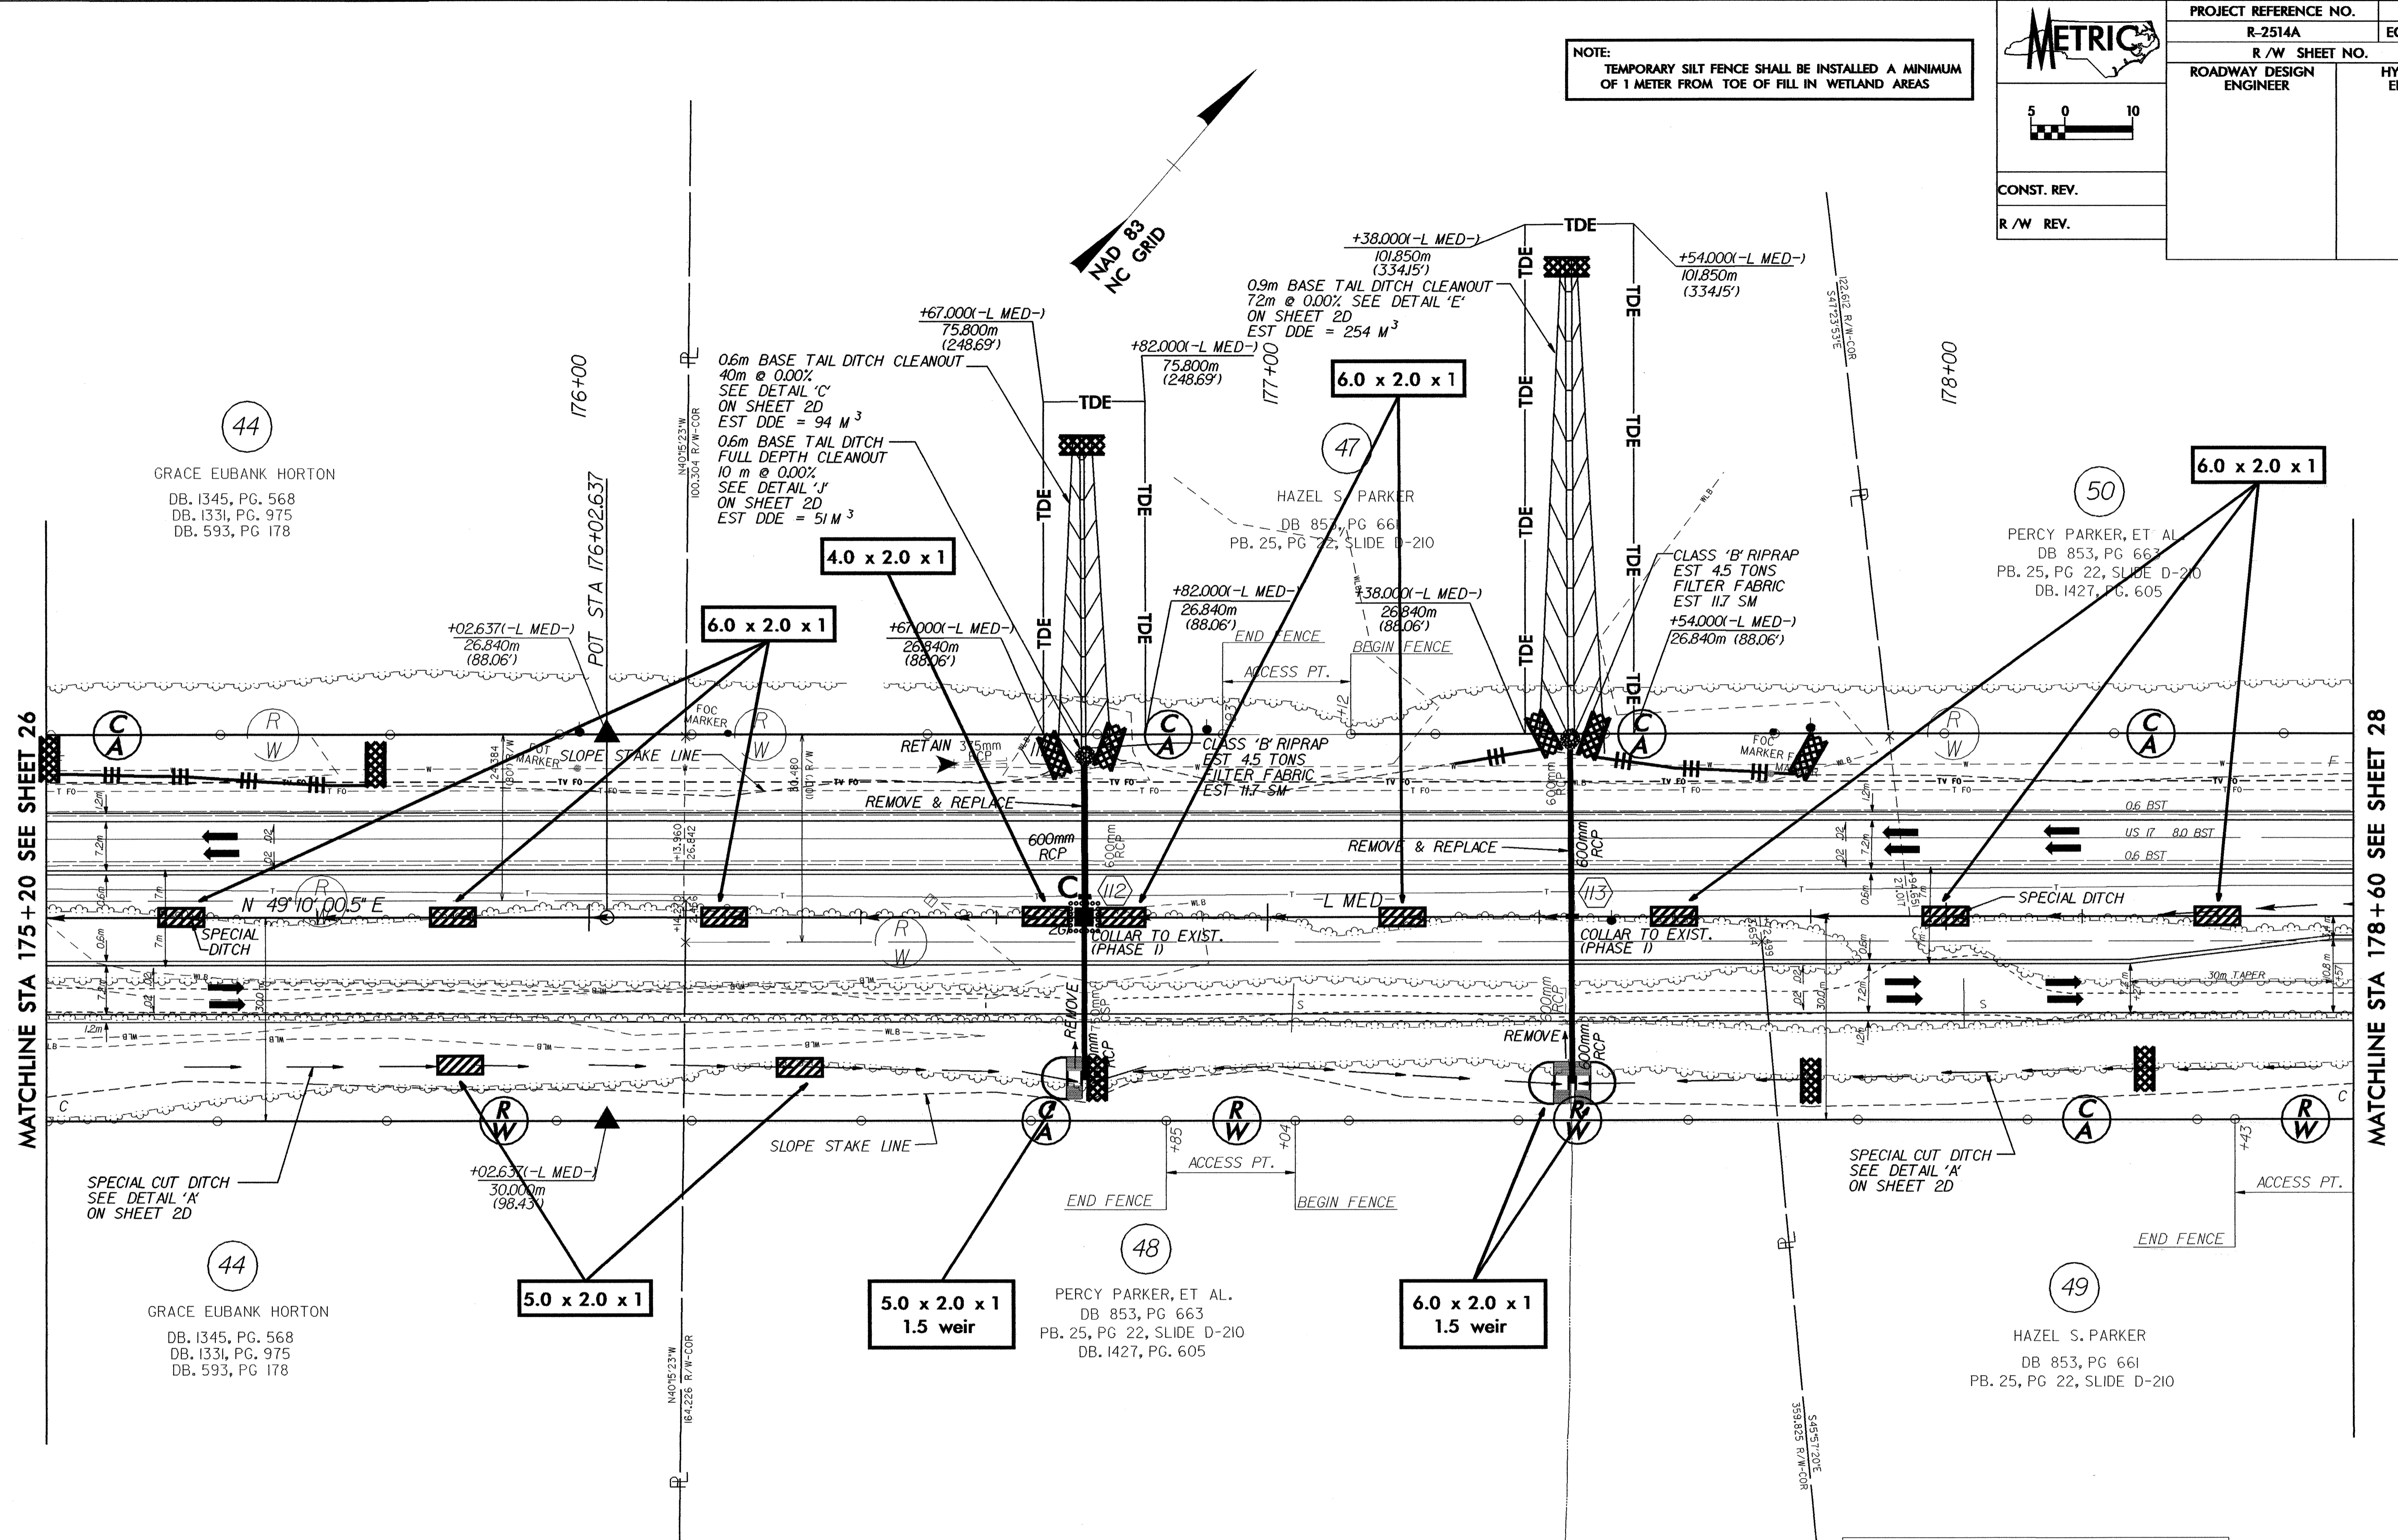

MATCHLINE STA 175+20 SEE SHEET 26

MATCHLINE STA 178+60 SEE SHEET 28

44
GRACE EUBANK HORTON
DB. 1345, PG. 568
DB. 1331, PG. 975
DB. 593, PG. 178

44
GRACE EUBANK HORTON
DB. 1345, PG. 568
DB. 1331, PG. 975
DB. 593, PG. 178

48
PERCY PARKER, ET AL.
DB. 853, PG. 663
PB. 25, PG. 22, SLIDE D-210
DB. 1427, PG. 605

49
HAZEL S. PARKER
DB. 853, PG. 661
PB. 25, PG. 22, SLIDE D-210

SEE SHEET NO. 2D FOR ALL DRIVEWAY DETAILS.

SEE SHEET NO. 2D FOR ALL DITCH DETAILS.

SEE SHEET NO. 57 FOR NBL & SBL GRADES AND PROFILES AND ALL DITCH GRADES AND PROFILES.