


	PROJECT REFERENCE NO.	SHEET NO.
	R-2514A	EC-5/CONST. 20
	R / W SHEET NO.	
	ROADWAY DESIGN ENGINEER	HYDRAULICS ENGINEER
CONST. REV.		
R / W REV.		

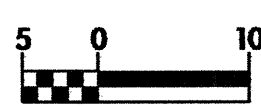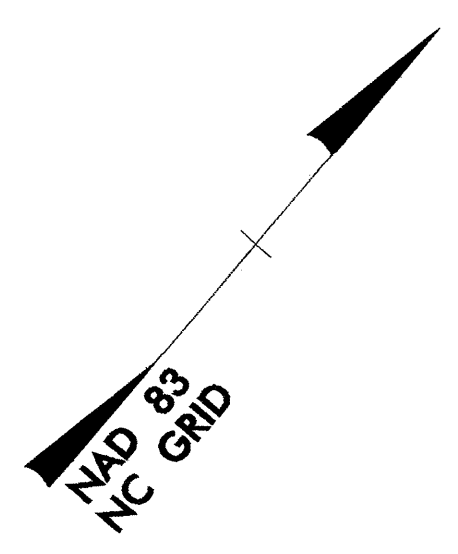

32

THE ENDOWMENT FUND OF NC STATE UNIVERSITY ET AL. (HOFMANN FOREST).  
 DB. 170, PG. 263  
 DB 516 PG 408  
 HISTORIC PROPERTY

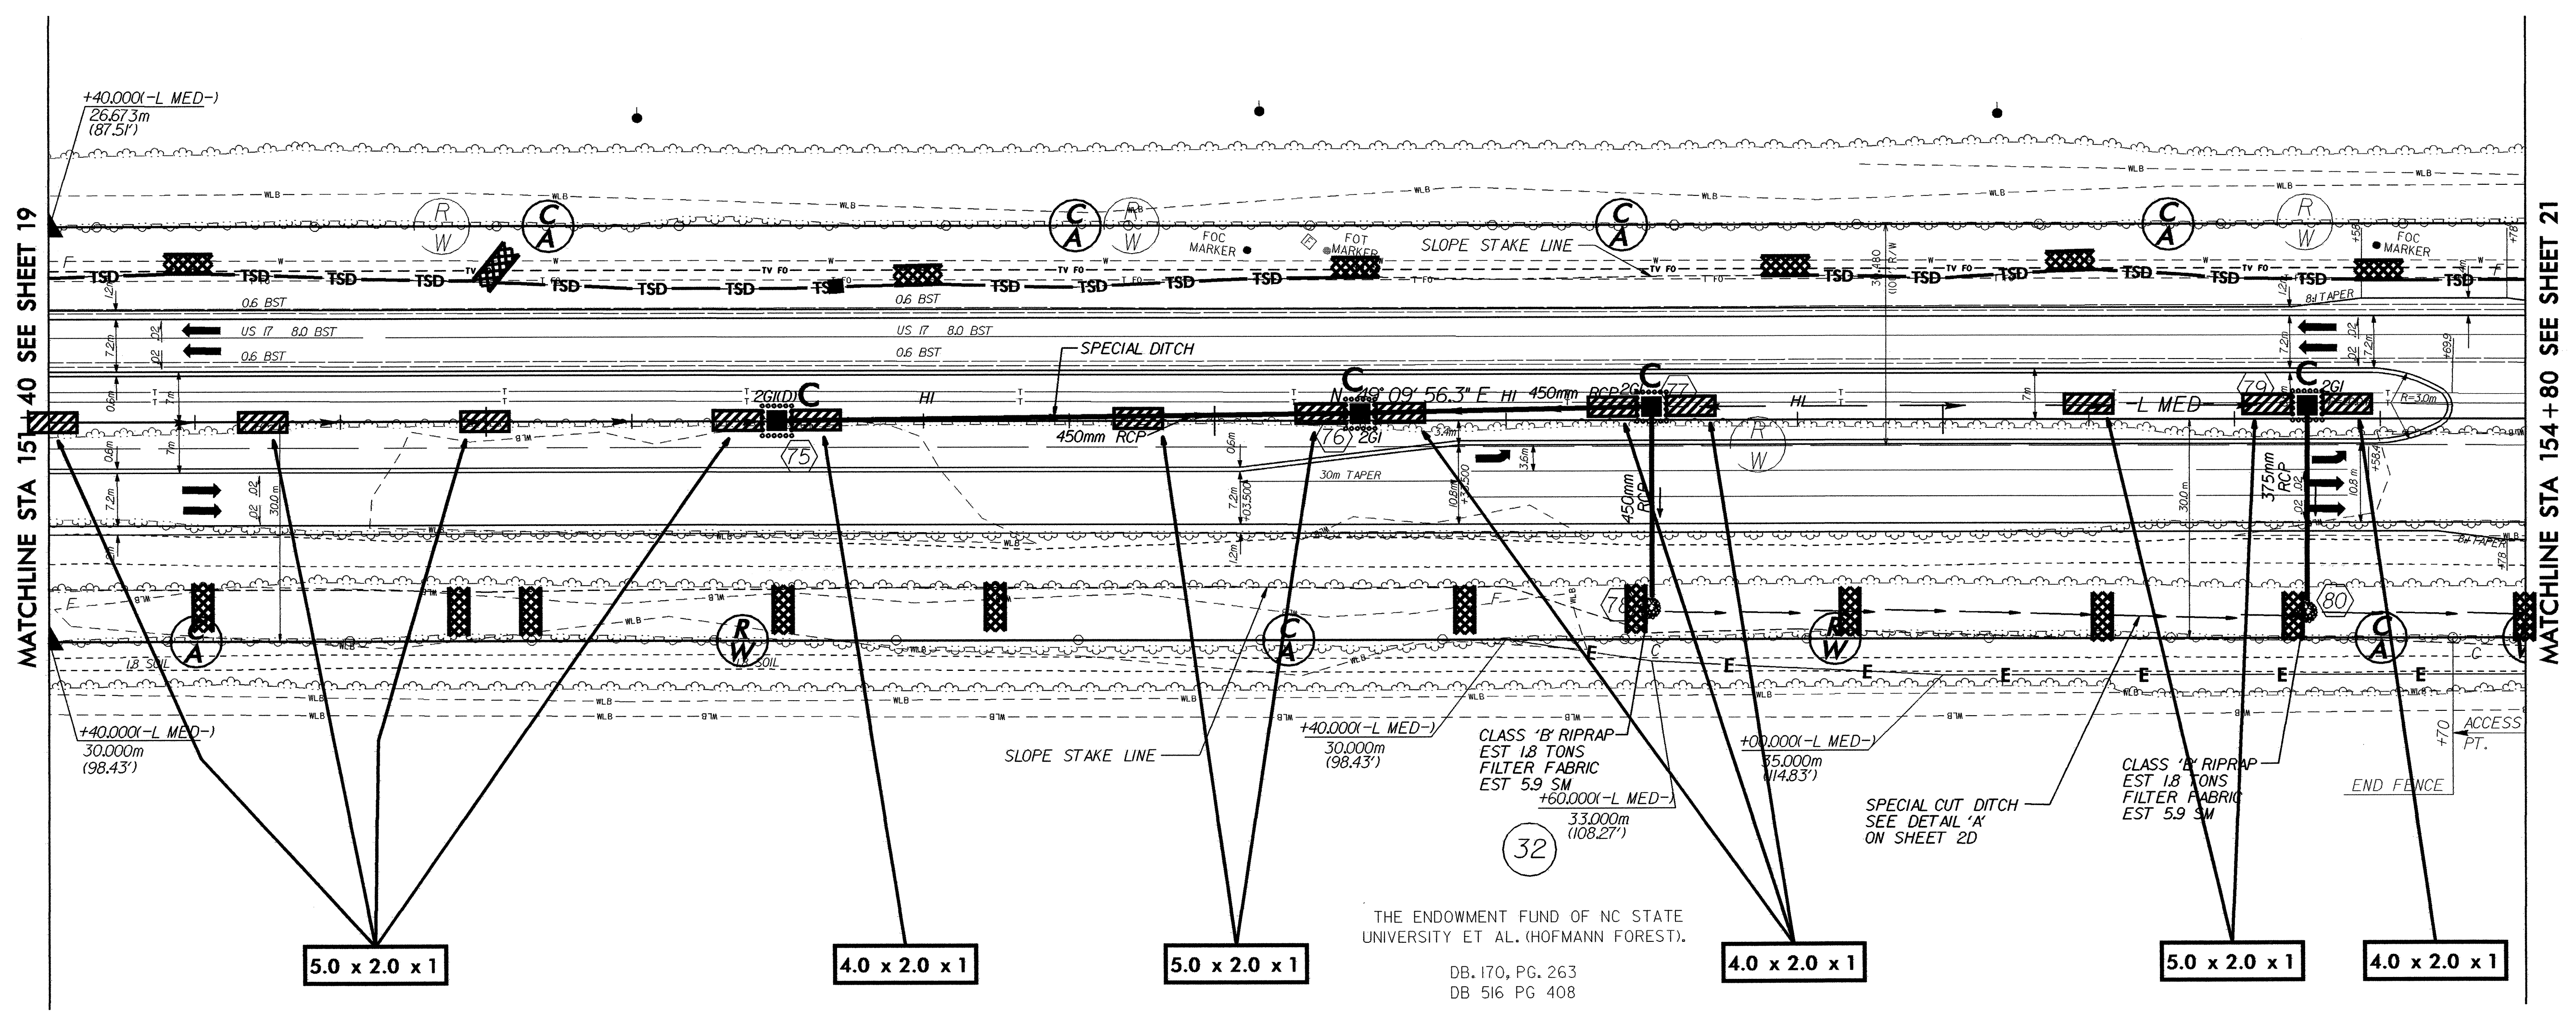

MATCHLINE STA 151+40 SEE SHEET 19

MATCHLINE STA 154+80 SEE SHEET 21

SEE SHEET NO. 2D FOR ALL DRIVEWAY DETAILS.

SEE SHEET NO. 2D FOR ALL DITCH DETAILS.

SEE SHEET NO. 50 FOR NBL & SBL GRADES AND PROFILES AND ALL DITCH GRADES AND PROFILES.