

	PROJECT REFERENCE NO.	SHEET NO.
	R-2514A	EC-46CONST. 15
	R / W SHEET NO.	
	ROADWAY DESIGN ENGINEER	HYDRAULICS ENGINEER
CONST. REV.		
R / W REV.		

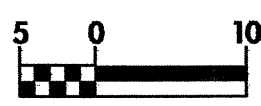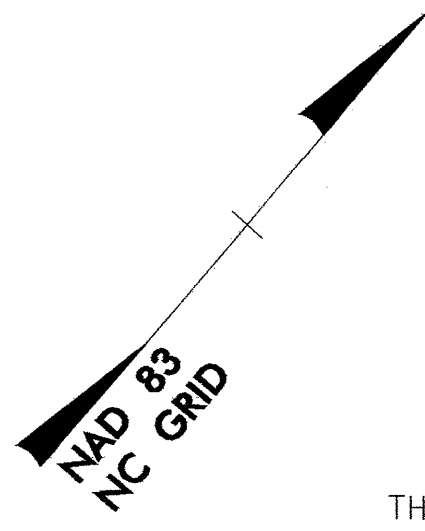


32

THE ENDOWMENT FUND OF NC STATE UNIVERSITY ET AL. (HOFMANN FOREST).

DB. 170, PG. 263
DB 516 PG 408

HISTORIC PROPERTY

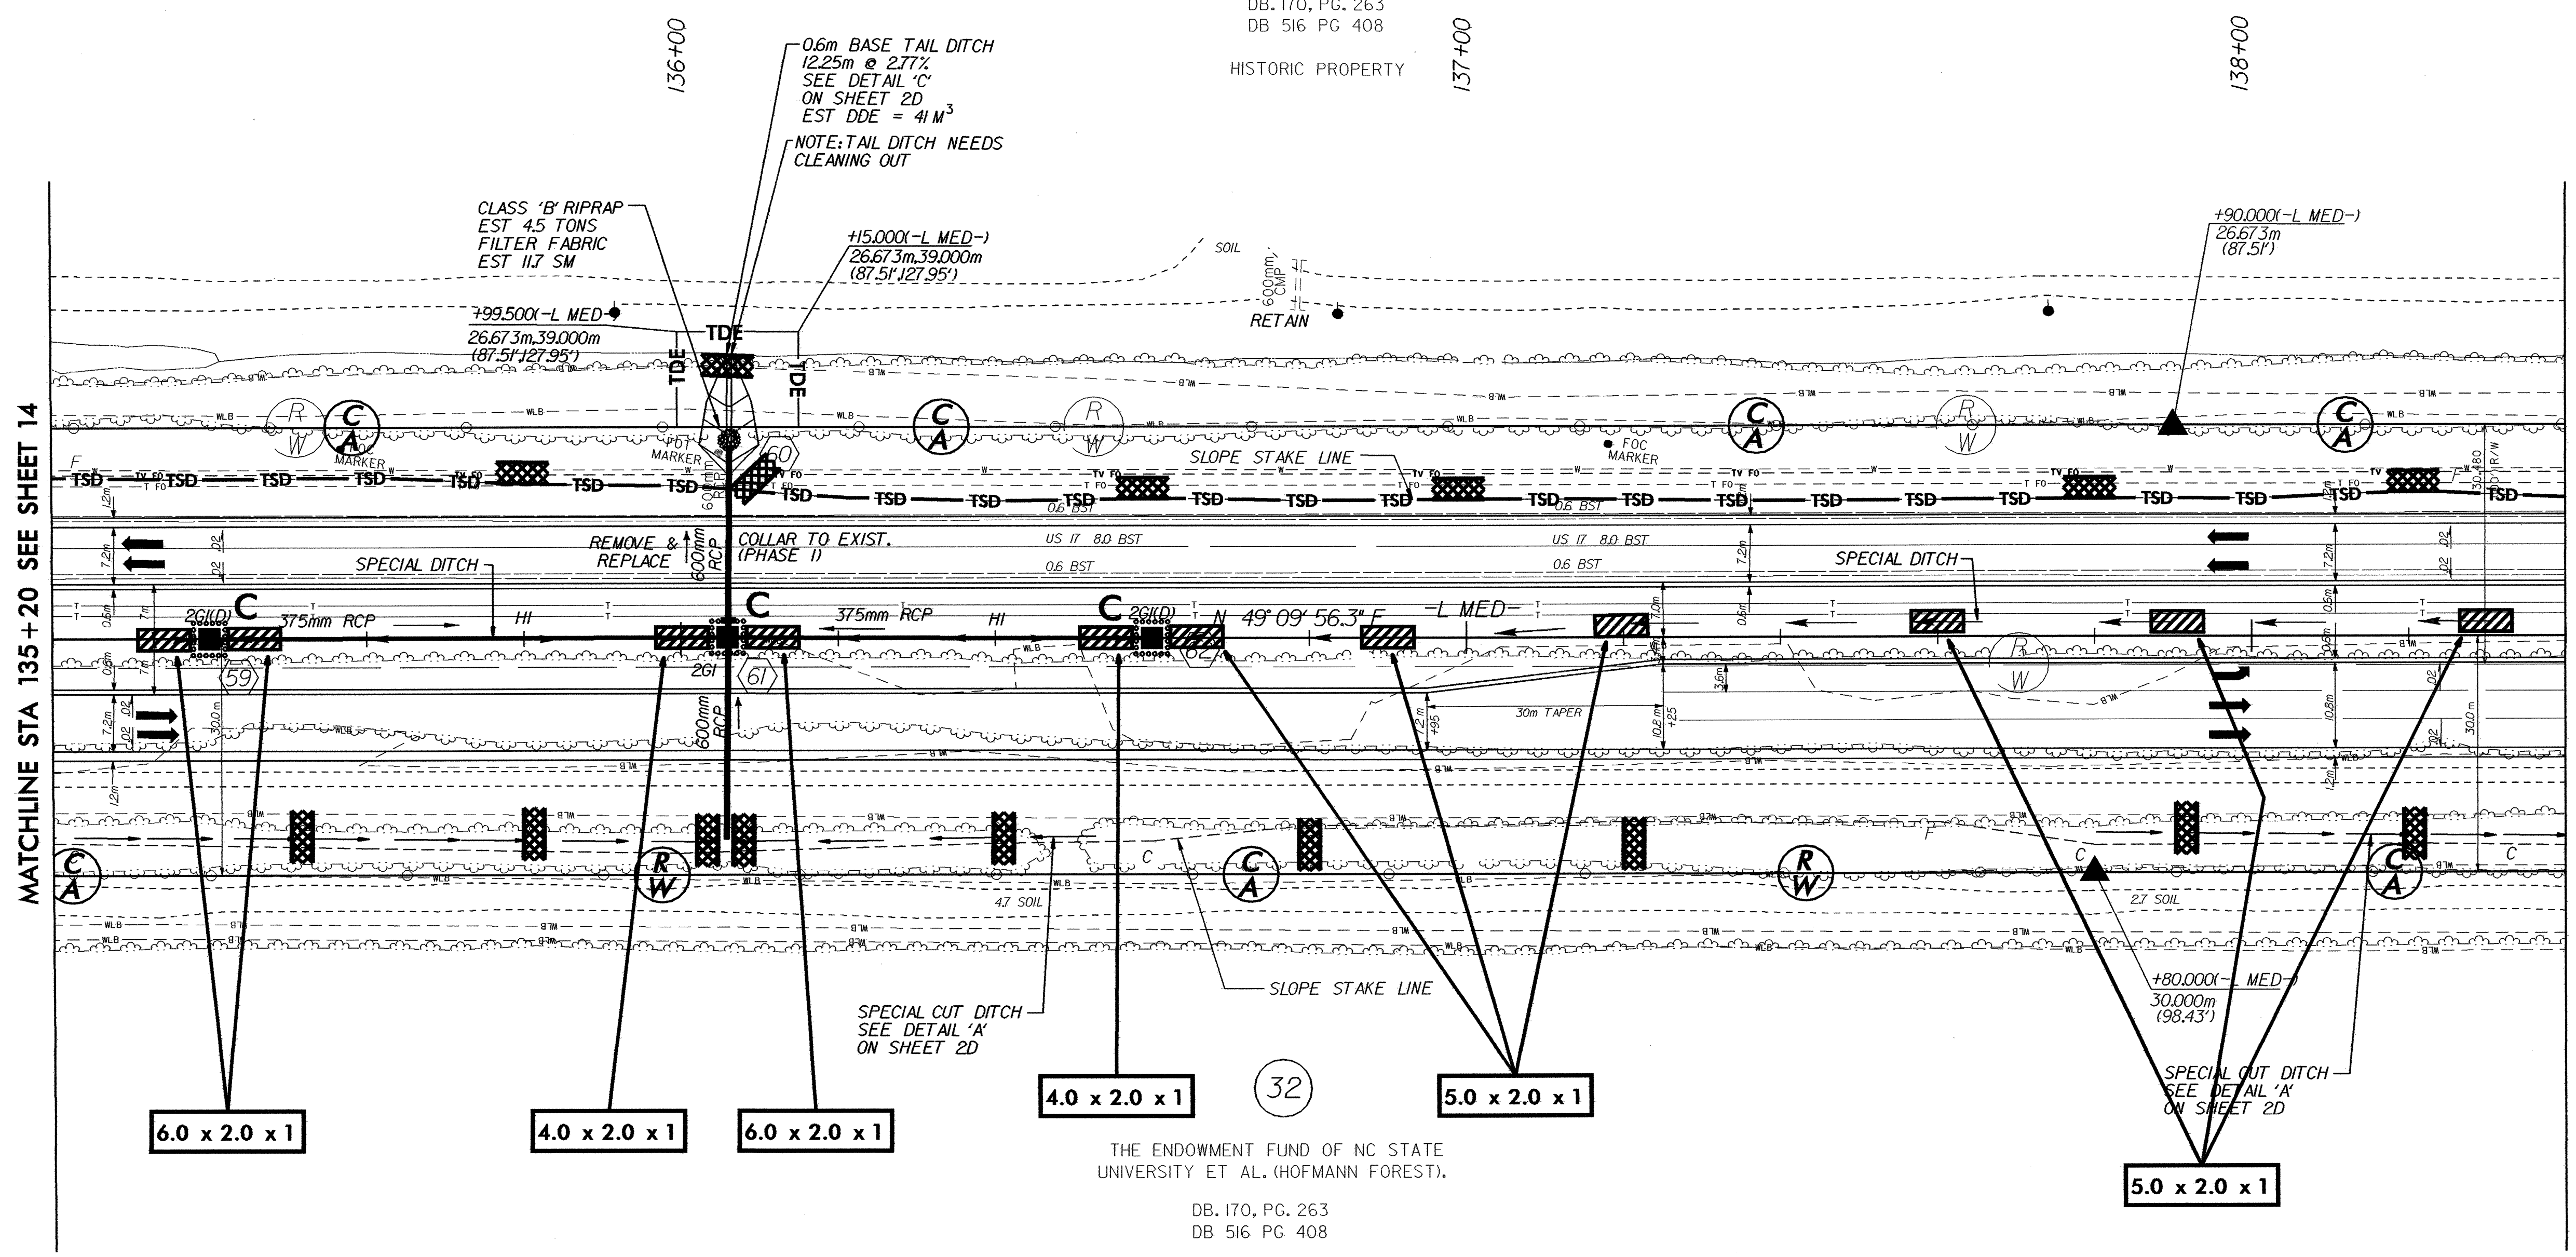

MATCHLINE STA 135+20 SEE SHEET 14

MATCHLINE STA 138+40 SEE SHEET 16

32

THE ENDOWMENT FUND OF NC STATE UNIVERSITY ET AL. (HOFMANN FOREST).

DB. 170, PG. 263
DB 516 PG 408

HISTORIC PROPERTY

SEE SHEET NO. 2D FOR ALL DRIVEWAY DETAILS.

SEE SHEET NO. 2D FOR ALL DITCH DETAILS.

SEE SHEET NO. 45 FOR NBL & SBL GRADES AND PROFILES AND ALL DITCH GRADES AND PROFILES.