


TAYLOR • WISEMAN & TAYLOR
 ENGINEERS • SURVEYORS • PLANNERS
 617-911-5155 SURFACE UTILITY ENGINEERING
 1917 WATERS EDGE DRIVE SUITE 105 RALEIGH, N.C. 27606
 TELEPHONE NO. 1019558-8972 FAX NO. 1019558-2232



CONST. REV.
 R/W REV.

PROJECT REFERENCE NO. R2514-A
 SHEET NO. 56
 ROADWAY DESIGN ENGINEER
 HYDRAULICS ENGINEER

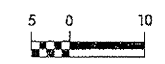

SOUTHBOUND


SEE SHEET NO. 25 FOR UNG. PLAN



Soil Sample Test Results

SAMPLE NO.	STATION	DEPTH INTERVAL	CLASS	L.C.	F.C.	% BY WEIGHT		% PASSING SIEVES		Moisture Content	Organic	
						SAND	SILT	NO. 10	NO. 20			
SS-29	194+00	CL 0-24-1.50	A-6 (U)	46	4	56	49.0	31.3	10.0	100	95	51
SS-30	194+00	CL 0-24-1.50	A-6 (U)	39	17	64	54.0	27.1	10.0	100	96	57
SS-31	195+00	CL 0-24-1.50	A-6 (U)	56	19	65	37.0	24.2	12.5	100	97	67
SS-32	195+00	CL 0-24-1.50	A-6 (U)	51	14	29.9	37.4	13.5	10.0	100	85	49

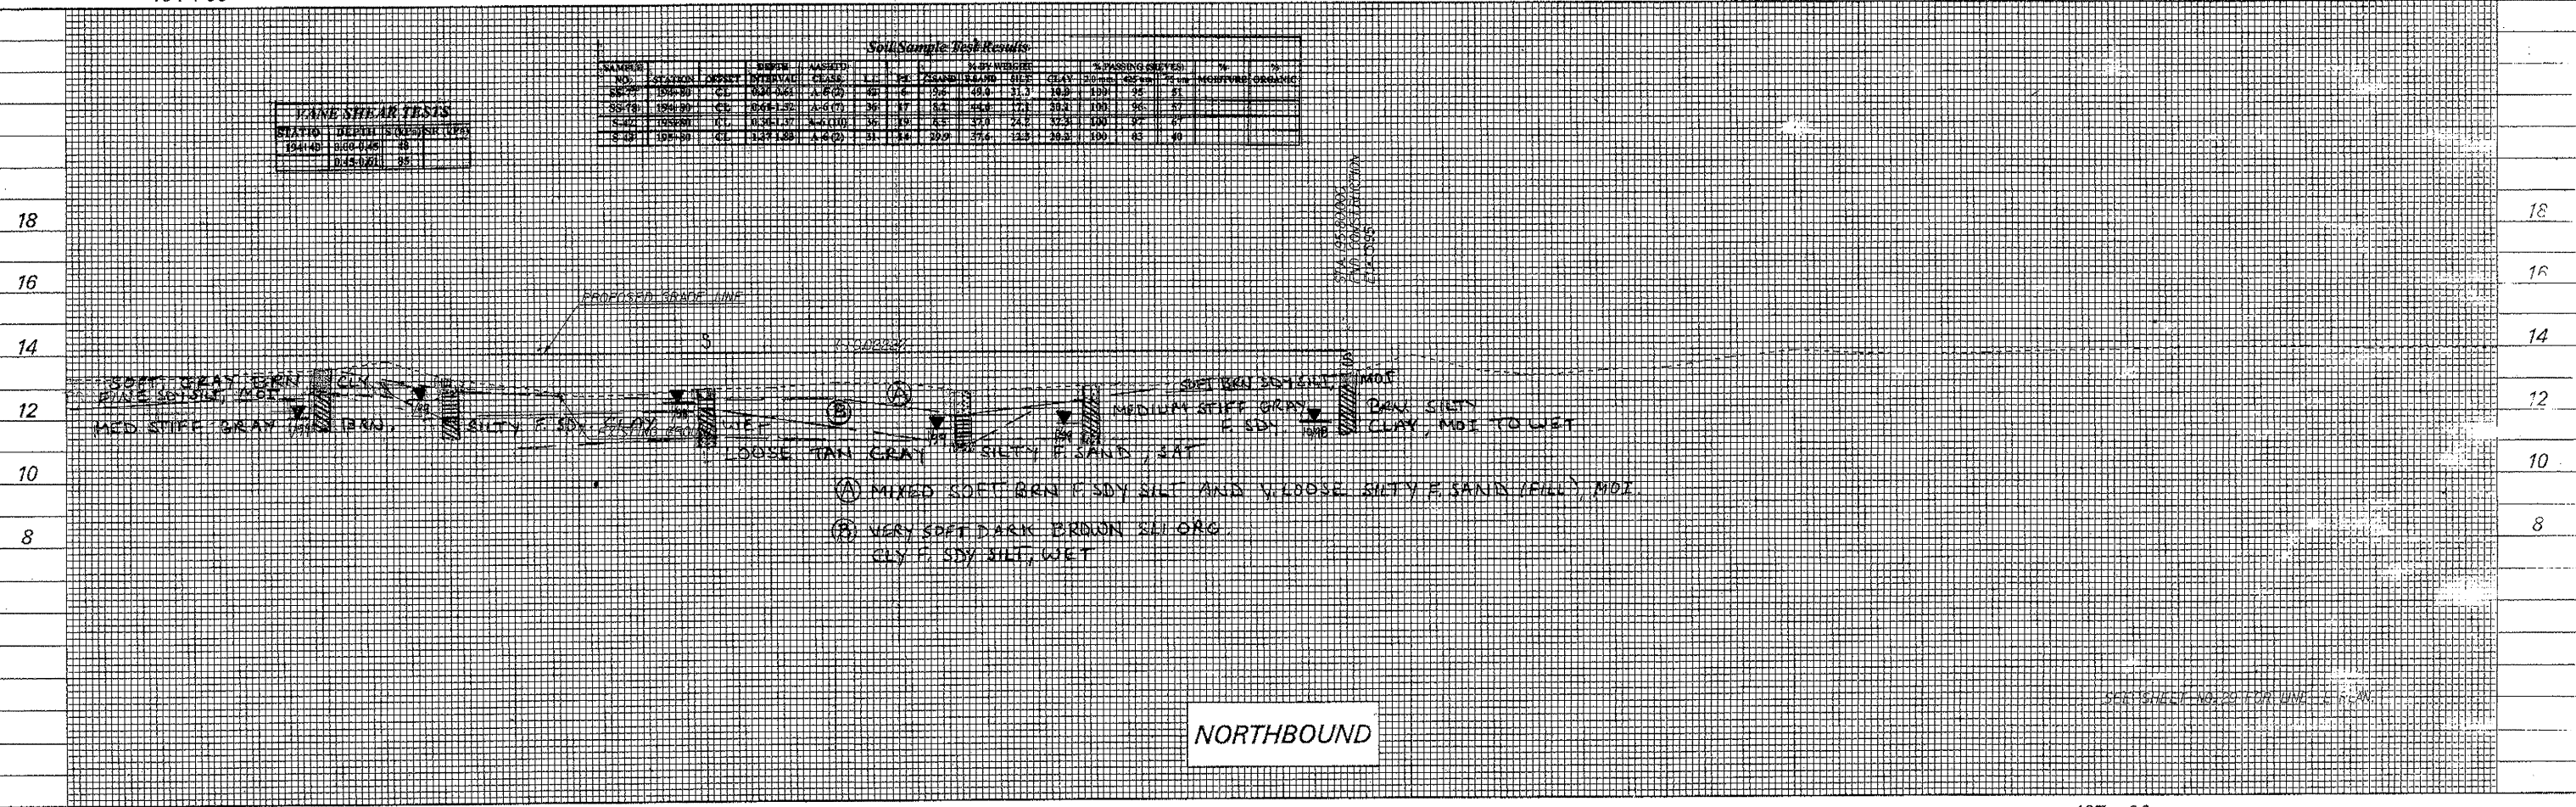

NORTHBOUND

SEE SHEET NO. 25 FOR UNG. PLAN

