



TAYLOR • WISEMAN & TAYLOR
 ENGINEERS • SURVEYORS • PLANNERS

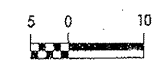


PROJECT REFERENCE NO. R2514-A	SHEET NO. 54
ROADWAY DESIGN ENGINEER	HYDRAULICS ENGINEER

CONST. REV.
 R/W REV.

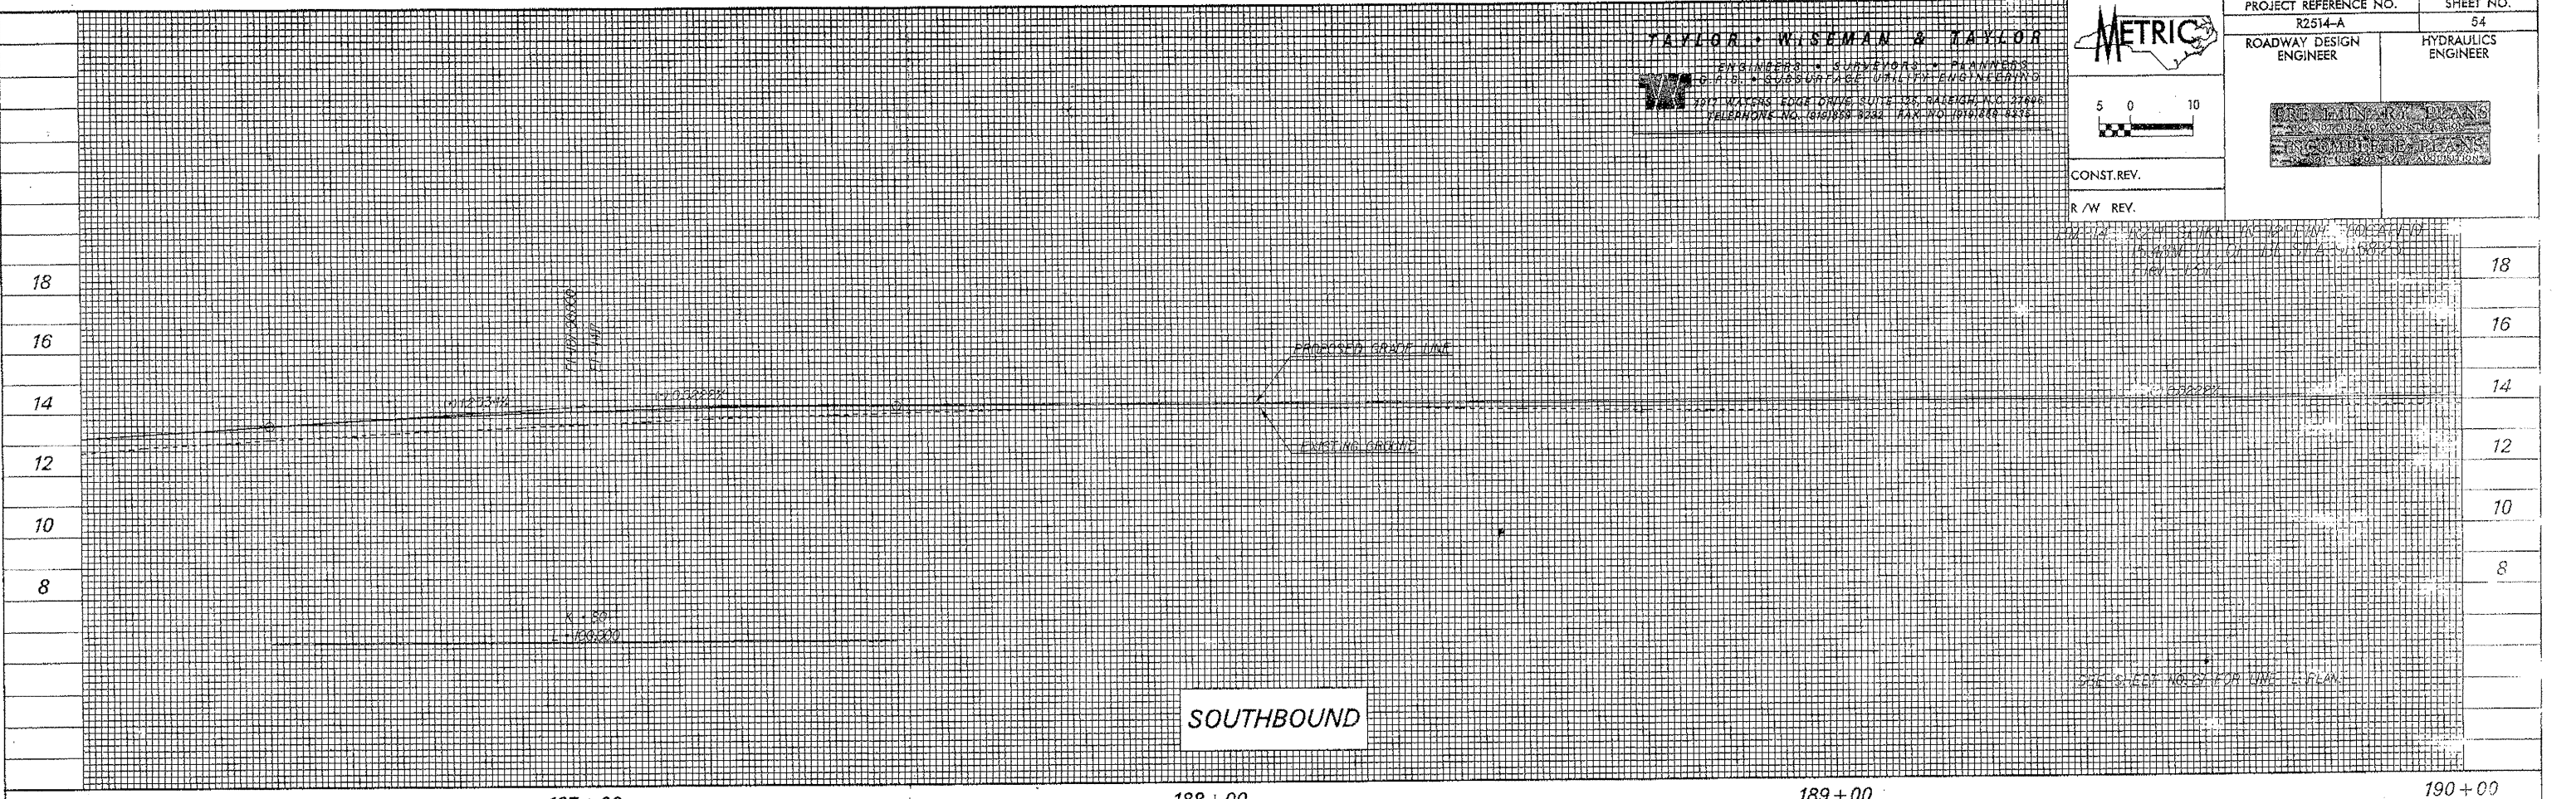

Soil Sample Test Results


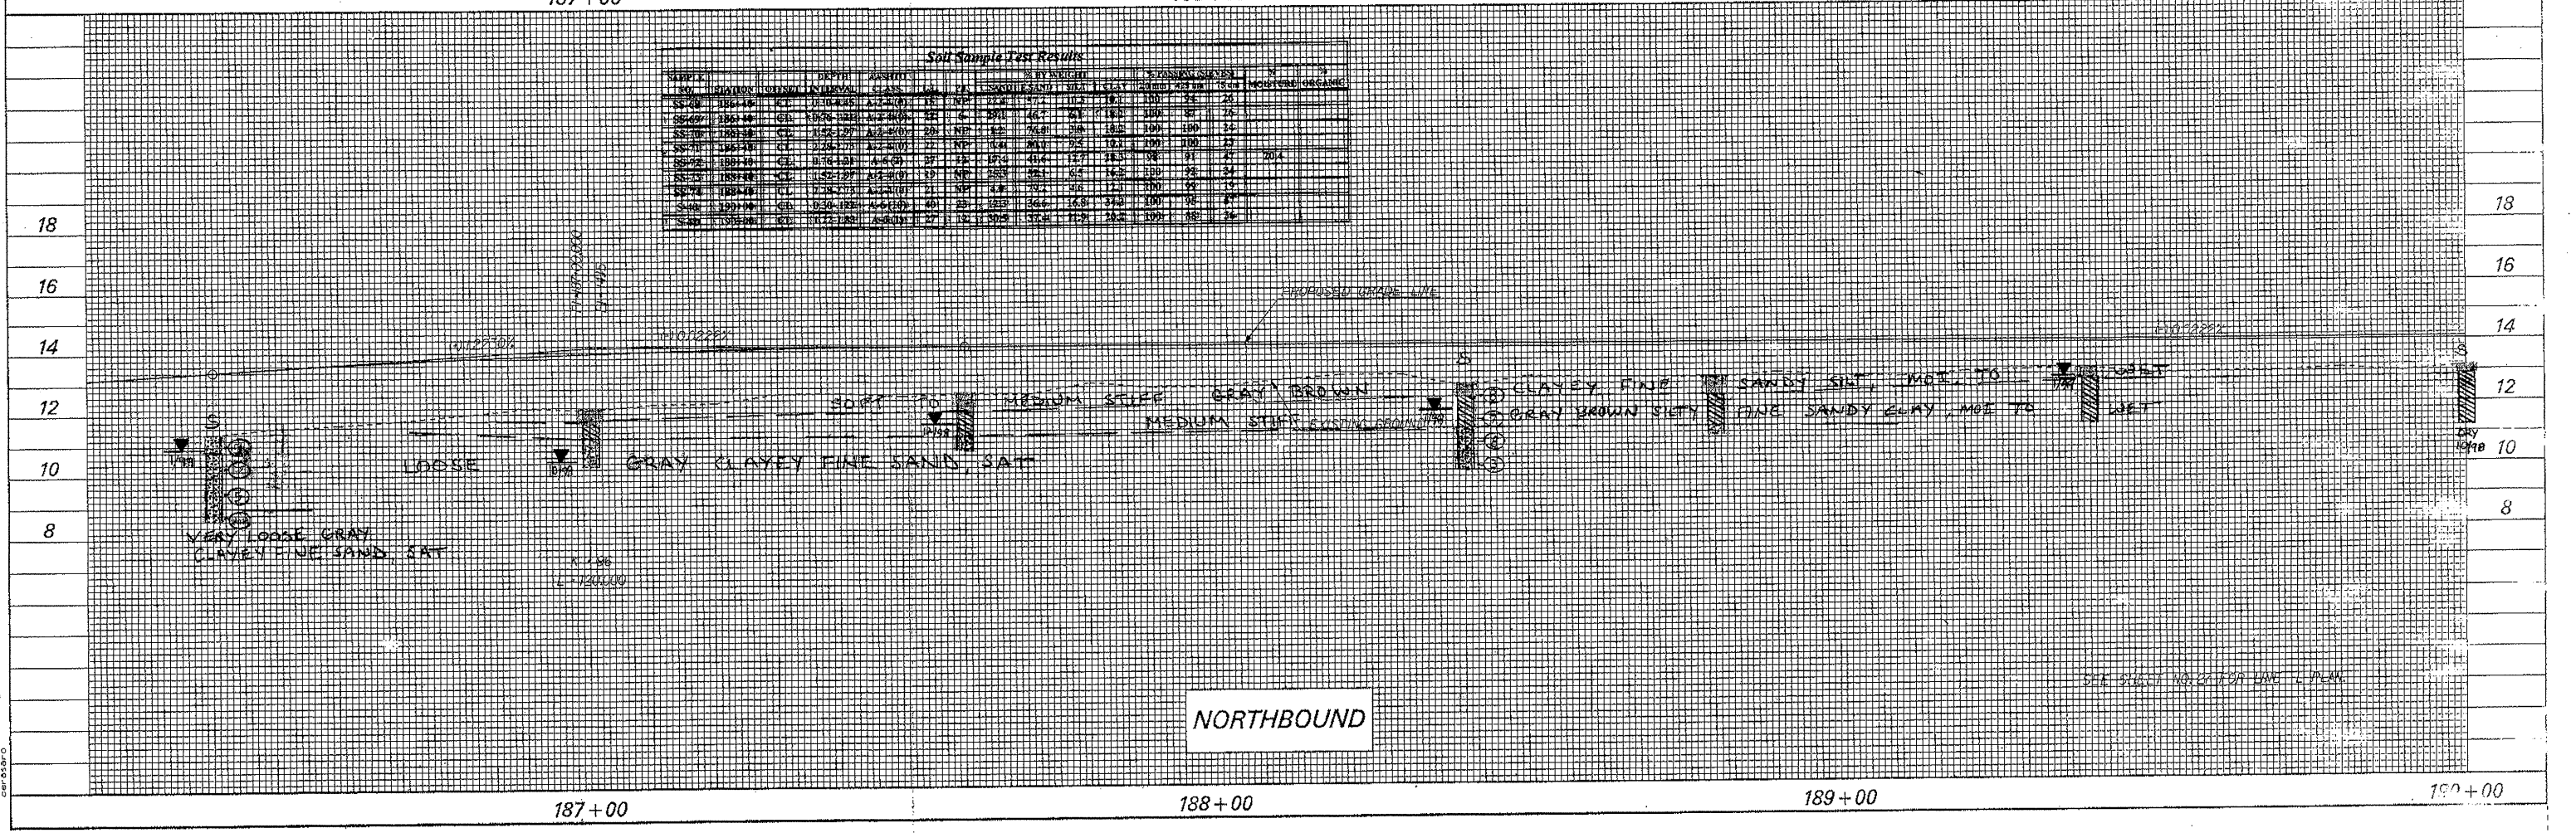

19-MAR-1998 15:20
 C:\cadd\7815\11001\1.dgn\prof\shs.dgn
 0.00 0.00