



**Pay Item Notes:**


|    |  |
|----|--|
| 1  | RELOCATE SIGN, TYPE A (OVERHEAD)           |
| 2  | RELOCATE SIGN, TYPE B (OVERHEAD)           |
| 3  | RELOCATE SIGN, TYPE A (GROUND MOUNTED)     |
| 4  | RELOCATE SIGN, TYPE B (GROUND MOUNTED)     |
| 5  | RELOCATE SIGN, TYPE D                      |
| 6  | RELOCATE SIGN, TYPE E                      |
| 7  | RELOCATE SIGN, TYPE F                      |
| 8  | RELOCATE SIGN, MILEMARKERS                 |
| 9  | RELOCATE SUPPORT, OVERHEAD SIGN SYSTEM     |
| 10 | RELOCATE SUPPORT, STEEL BEAM               |
| 11 | RELOCATE LIGHTING SYSTEM                   |
| 12 | RELOCATE SUPPORT, WOOD                     |
| 13 | STOCKPILE SUPPORT, STEEL BEAM              |
| 14 | DISPOSAL OF SUPPORT, STEEL BEAM            |
| 15 | STOCKPILE SUPPORT, WOOD                    |
| 16 | DISPOSAL OF SUPPORT, WOOD                  |
| 17 | STOCKPILE SUPPORT, OVERHEAD STRUCTURE      |
| 18 | DISPOSAL OF SUPPORT, OVERHEAD STRUCTURE    |
| 19 | STOCKPILE SIGN SYSTEM, OVERHEAD            |
| 20 | DISPOSAL OF SIGN SYSTEM, OVERHEAD          |
| 21 | STOCKPILE SIGN SYSTEM, STEEL BEAM          |
| 22 | DISPOSAL OF SIGN SYSTEM, STEEL BEAM        |
| 23 | STOCKPILE SIGN SYSTEM, U-CHANNEL           |
| 24 | DISPOSAL OF SIGN SYSTEM, U-CHANNEL         |
| 25 | STOCKPILE SIGN SYSTEM, WOOD                |
| 26 | DISPOSAL OF SIGN SYSTEM, WOOD              |
| 27 | STOCKPILE SUPPORT, U-CHANNEL               |
| 28 | DISPOSAL OF SUPPORT, U-CHANNEL             |
| 29 | STOCKPILE SIGN, A OR B (OVERHEAD)          |
| 30 | DISPOSAL OF SIGN, A OR B (OVERHEAD)        |
| 31 | STOCKPILE SIGN, A OR B (GROUND MOUNTED)    |
| 32 | DISPOSAL OF SIGN, A OR B (GROUND MOUNTED)  |
| 33 | STOCKPILE SIGN, D, E OR F                  |
| 34 | DISPOSAL OF SIGN, D, E OR F                |
| 35 | STOCKPILE SIGN, MILEMARKERS                |
| 36 | DISPOSAL OF SIGN, MILEMARKERS              |
| 37 | DISPOSAL OF SIGN, OVERLAY (OVERHEAD)       |
| 38 | DISPOSAL OF SIGN, OVERLAY (GROUND MOUNTED) |
| 39 | STOCKPILE LIGHTING SYSTEM                  |
| 40 | DISPOSAL OF LIGHTING SYSTEM                |
| 41 | STOCKPILE LIGHTING FIXTURES                |
| 42 | DISPOSAL OF LIGHTING FIXTURES              |
| 43 | STOCKPILE WALKWAY                          |
| 44 | DISPOSAL OF WALKWAY                        |

**General Notes:**

- . SIGNS FURNISHED BY STATE
- . ALL TYPE 'D' SIGNS SHALL BE MOUNTED ON TWO U-CHANNEL POSTS UNLESS OTHERWISE INDICATED ON THE PLANS.
- . IF REMOVAL OR RELOCATION OF SIGNS ON PRIVATE STREET (NON-STATE MAINTAINED) IS REQUIRED DUE TO CONSTRUCTION, THE CONTRACTOR SHALL INFORM THE ENGINEER. THE WORK WILL BE COMPLETED BY OTHERS.
- . SIGNING PLANS DO NOT INCLUDE TEMPORARY CONSTRUCTION SIGNING OR PAVEMENT MARKINGS. SEE TRAFFIC CONTROL PLANS.
- . WHEN NOT STATIONED OR DIMENSIONED ON PLANS, ALL 'E' AND 'F' SIGNS SHALL BE FIELD LOCATED BY THE ENGINEER
- . ALL EXISTING SIGNS ON "U" CHANNEL POST WITHIN THE PROJECT LIMITS SHALL BE REMOVED AND DISPOSED OF UNLESS OTHERWISE NOTED ON PLANS.
- . WHEN EXISTING SIGNS ARE REMOVED AND INSTALLED ON NEW SUPPORTS, THE RE-ERECTION SHALL IMMEDIATELY FOLLOW THE REMOVAL.
- . THE BACKGROUND FOR TYPE E & F SIGNS SHALL BE TYPE III REFLECTIVE SHEETING.

**Project Notes:**

Project Notes section containing a large empty rectangular box for additional notes.

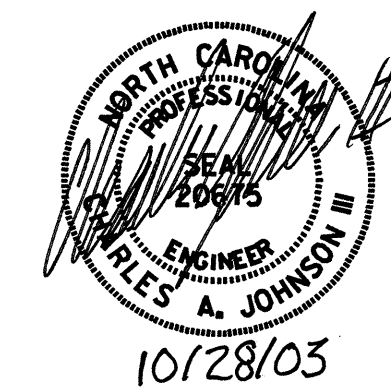

HNTB NORTH CAROLINA, P.C.  
343 E. Six Forks Road, Suite 200  
Raleigh, North Carolina 27609

**NOTES**